


QENDRA PIRAMIDA



	Pyramid of Tirana	 Albanian-American Development Foundation	 BASHKIA TIRANË
-------------------------------------------------------------------------------------	-------------------	---	---

tel: +355 23 34 45 305
 email: example123@gmail.com
 website: www.example123.com

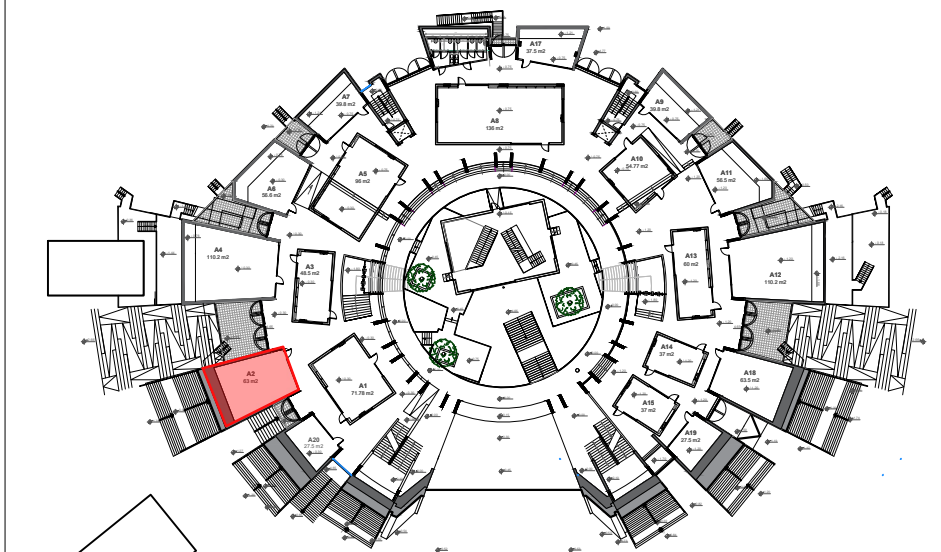

A 2


siperfaqja: 63 m2

kati: 0

shkalla: 1:75


Prerje

Shkalla 1:150

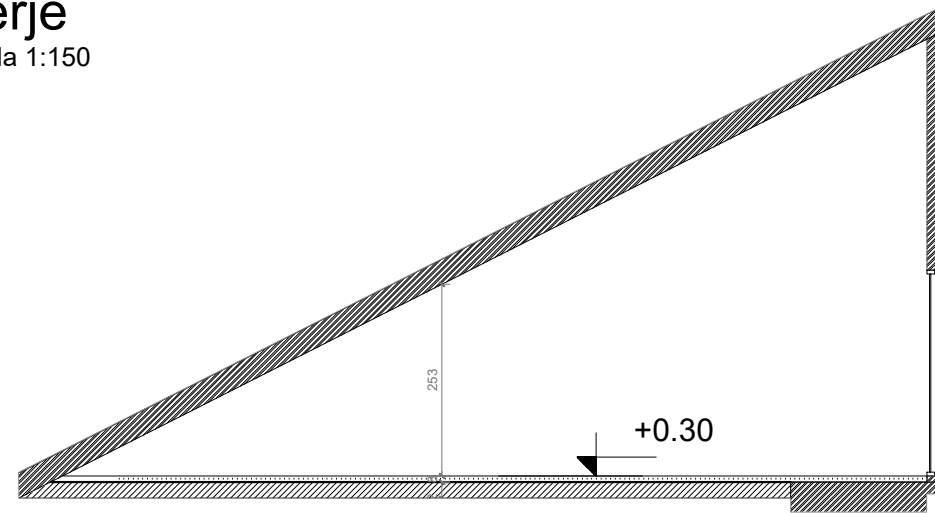


Fasada

Shkalla 1:100

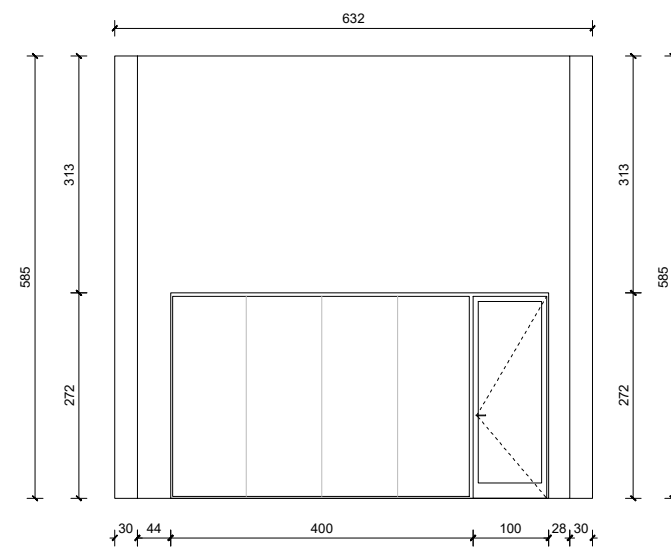

Plani i instalimeve elektrike


Shkalla 1:75

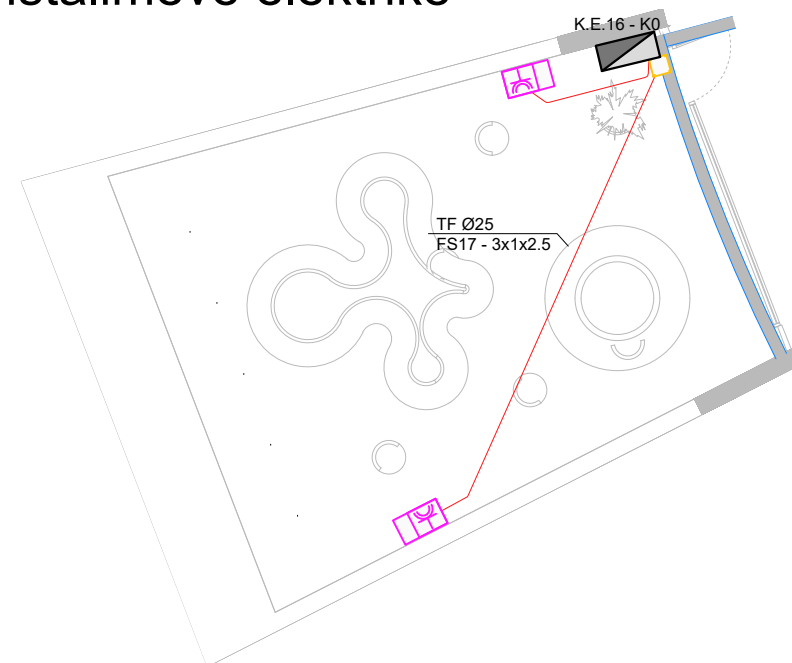

QENDRA PIRAMIDA




tel: +355 23 34 45 305
email: example123@gmail.com
website: www.example123.com

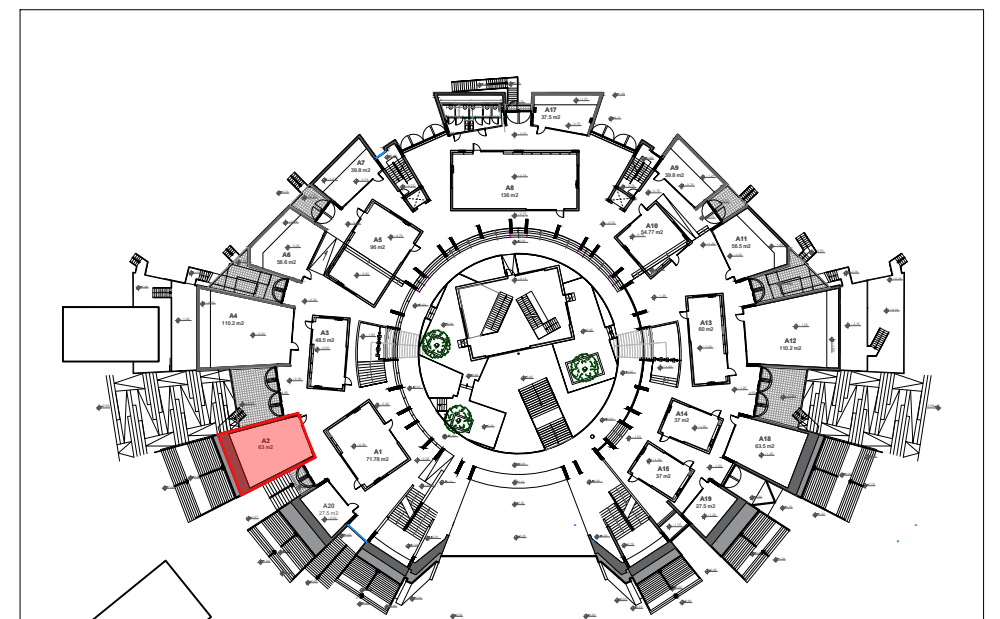

A 2
siperfaqja: 63 m2
kati: 0
shkalla: 1:75


Plani HVAC

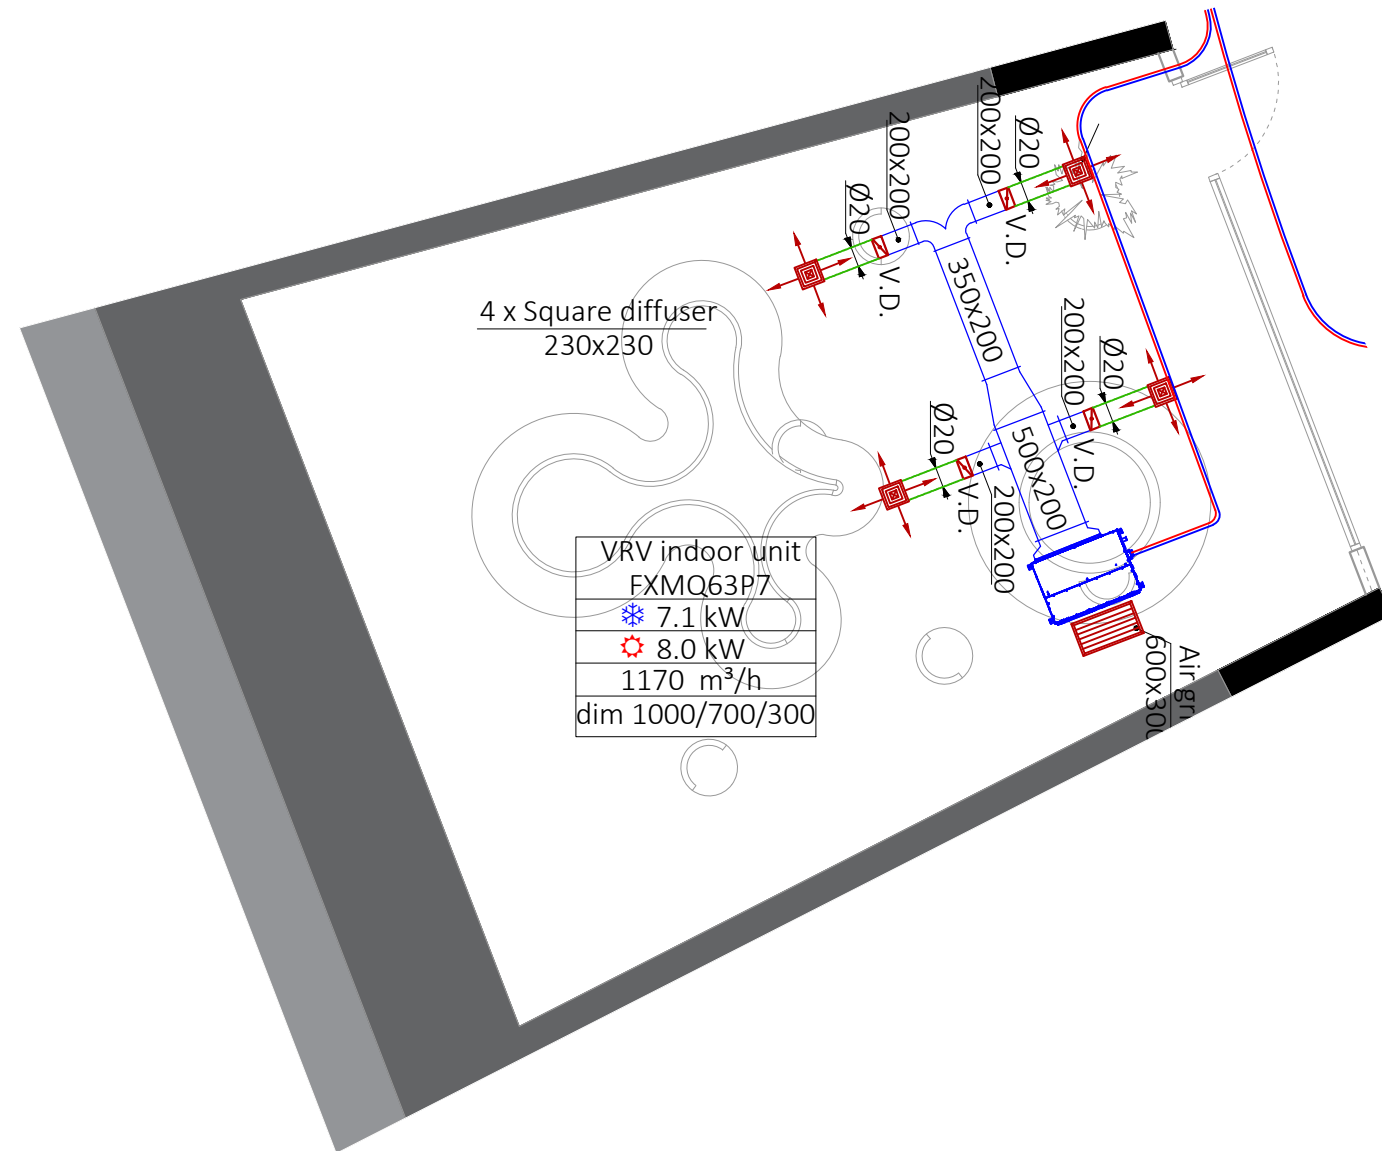

QENDRA PIRAMIDA




logo	Pyramid of Tirana	 Albanian-American Development Foundation	 BASHKIA TIRANË
tel: +355 23 34 45 305 email: example123@gmail.com website: www.example123.com			

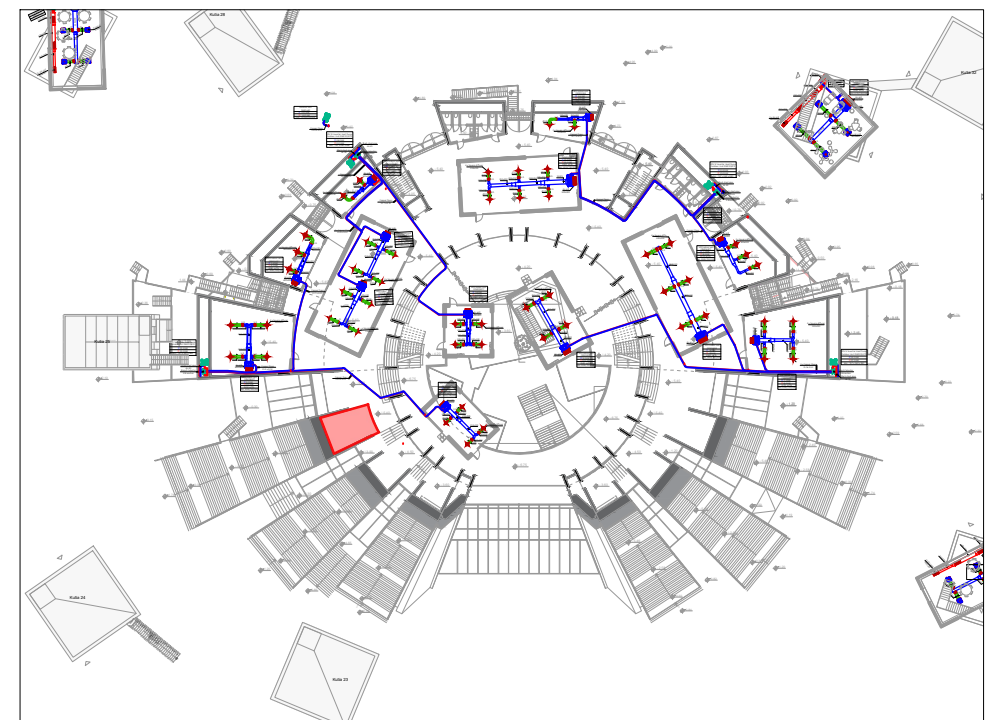

A 2
 sipërfaqja: 63 m2
 kati: 0
 shkalla: 1:75

Plani i Ventilimit

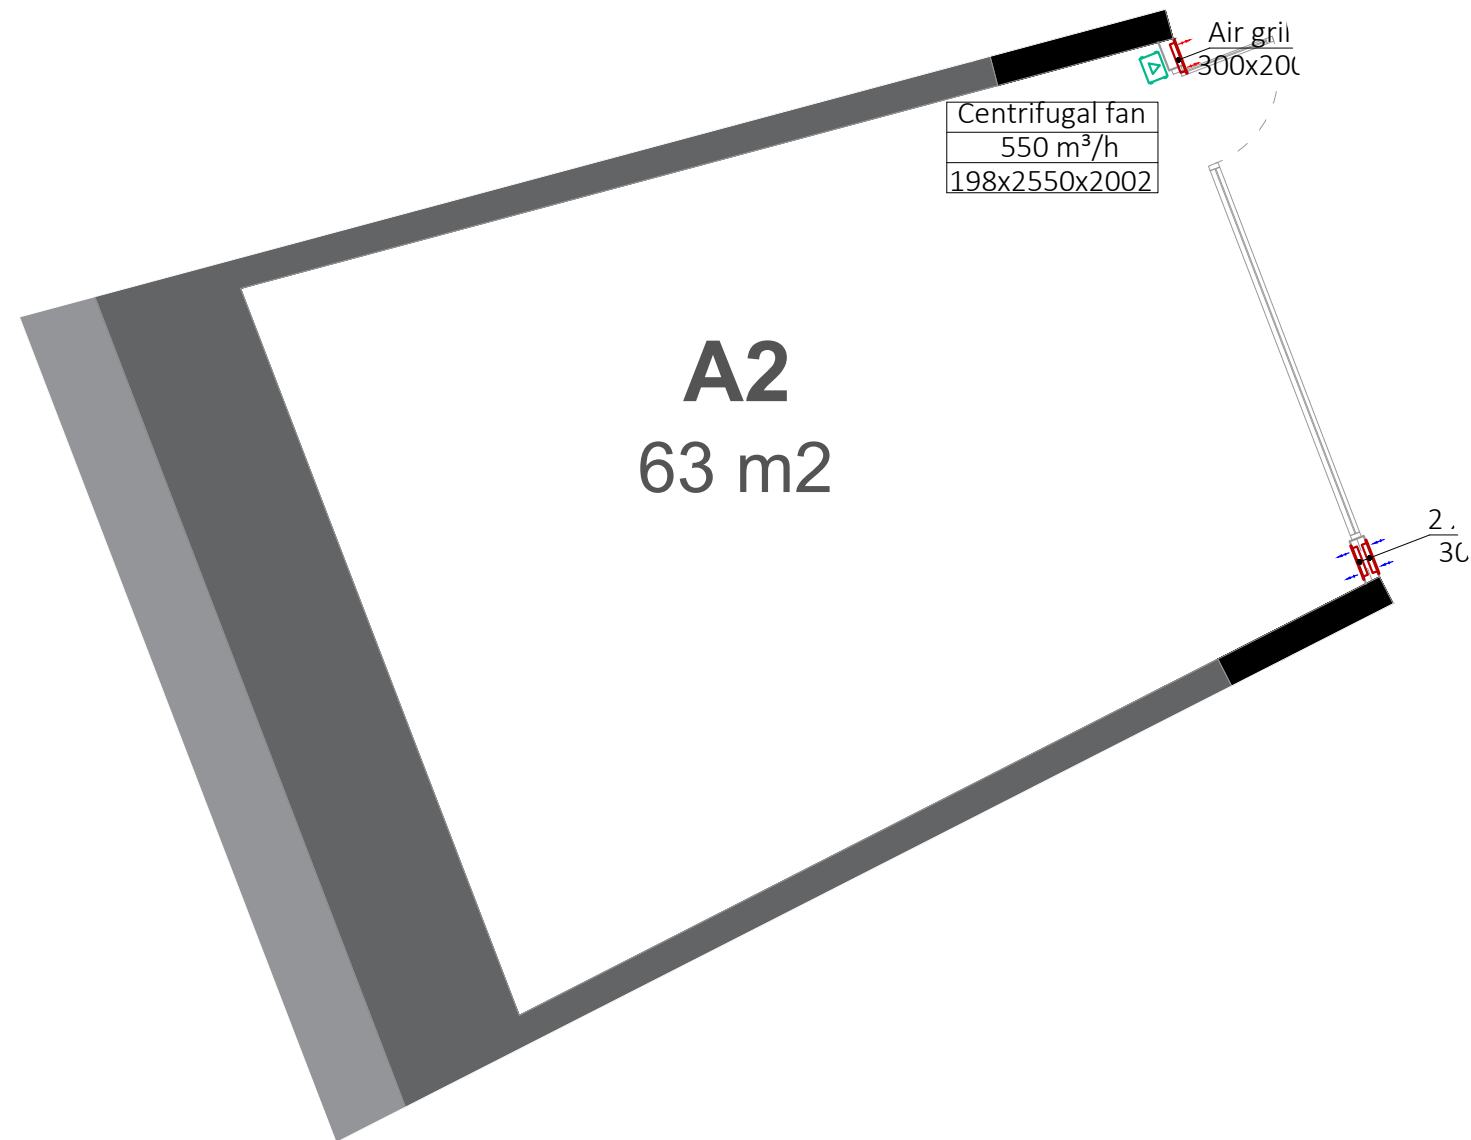

QENDRA PIRAMIDA



Pyramid of Tirana



Albanian-American
Development
Foundation




BASHKIA
TIRANË

tel: +355 23 34 45 305

email: example123@gmail.com

website: www.example123.com

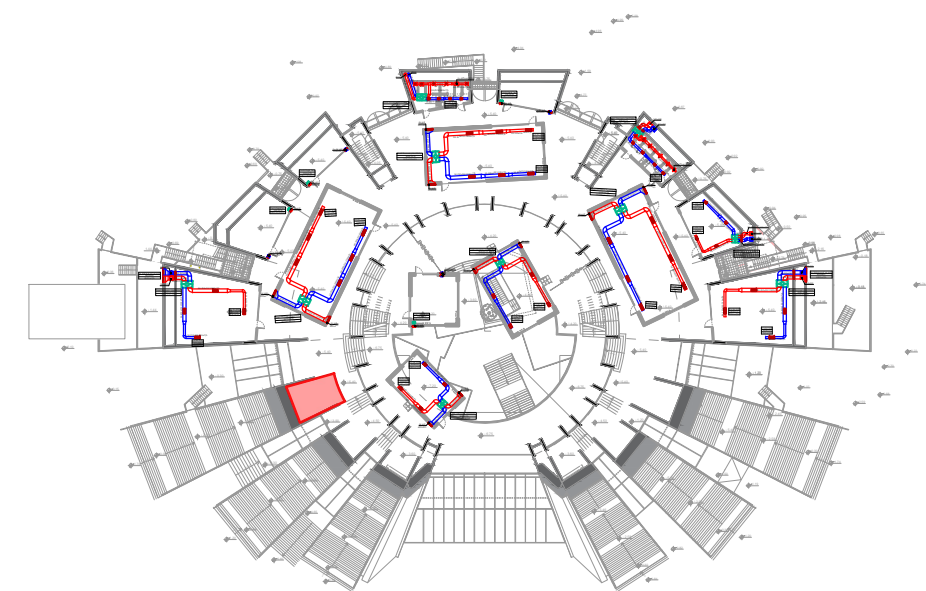


A 2

siperfaqja: 63 m2

kati: 0

shkalla: 1:75

Plani i katit 0, sistemi automatik me sprinkler

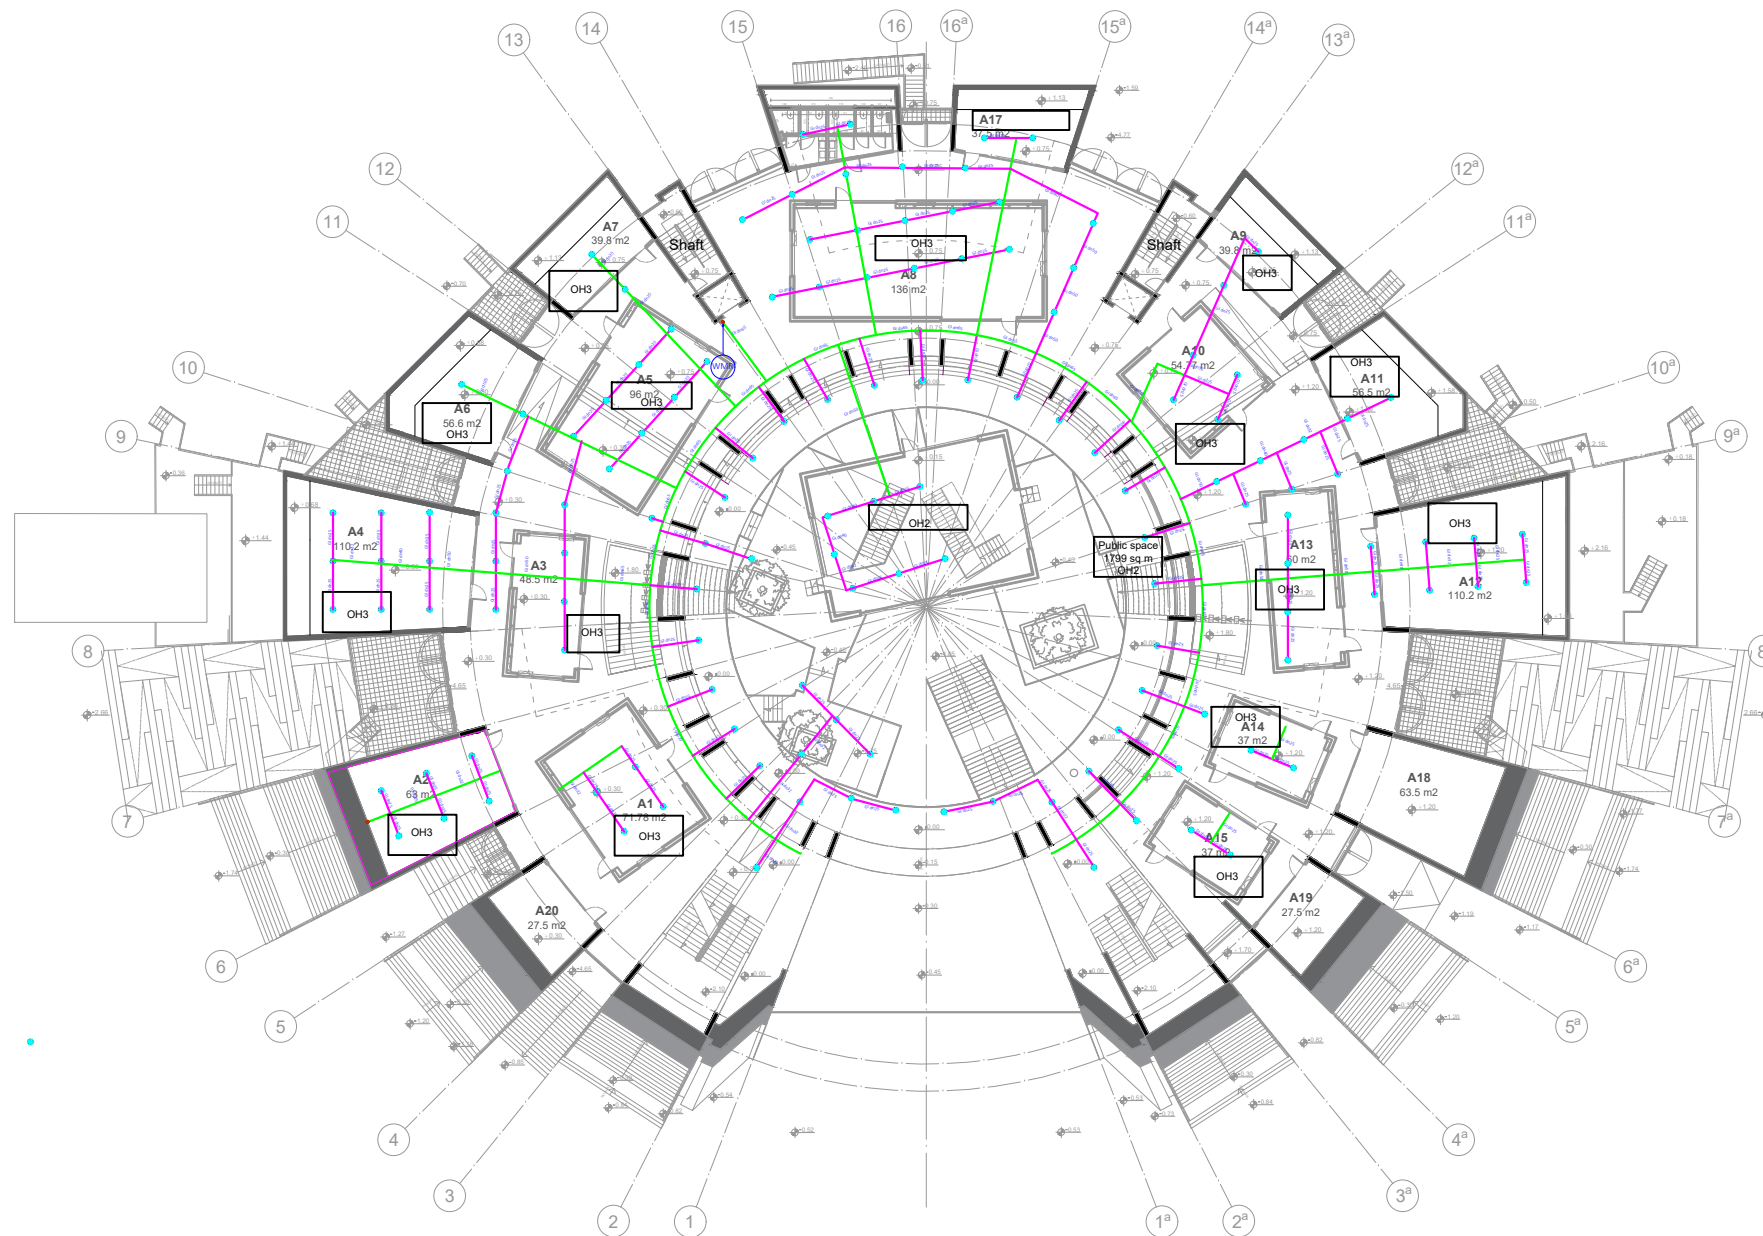

QENDRA PIRAMIDA




logo	Pyramid of Tirana	 Albanian-American Development Foundation	 BASHKIA TIRANË
------	-------------------	---	---

tel: +355 23 34 45 305
email: example123@gmail.com
website: www.example123.com

kati: 0 (0.00)
shkalla: 1:500

Plani i katit 0, instalimet e mbrojtjes ndaj zjarrit

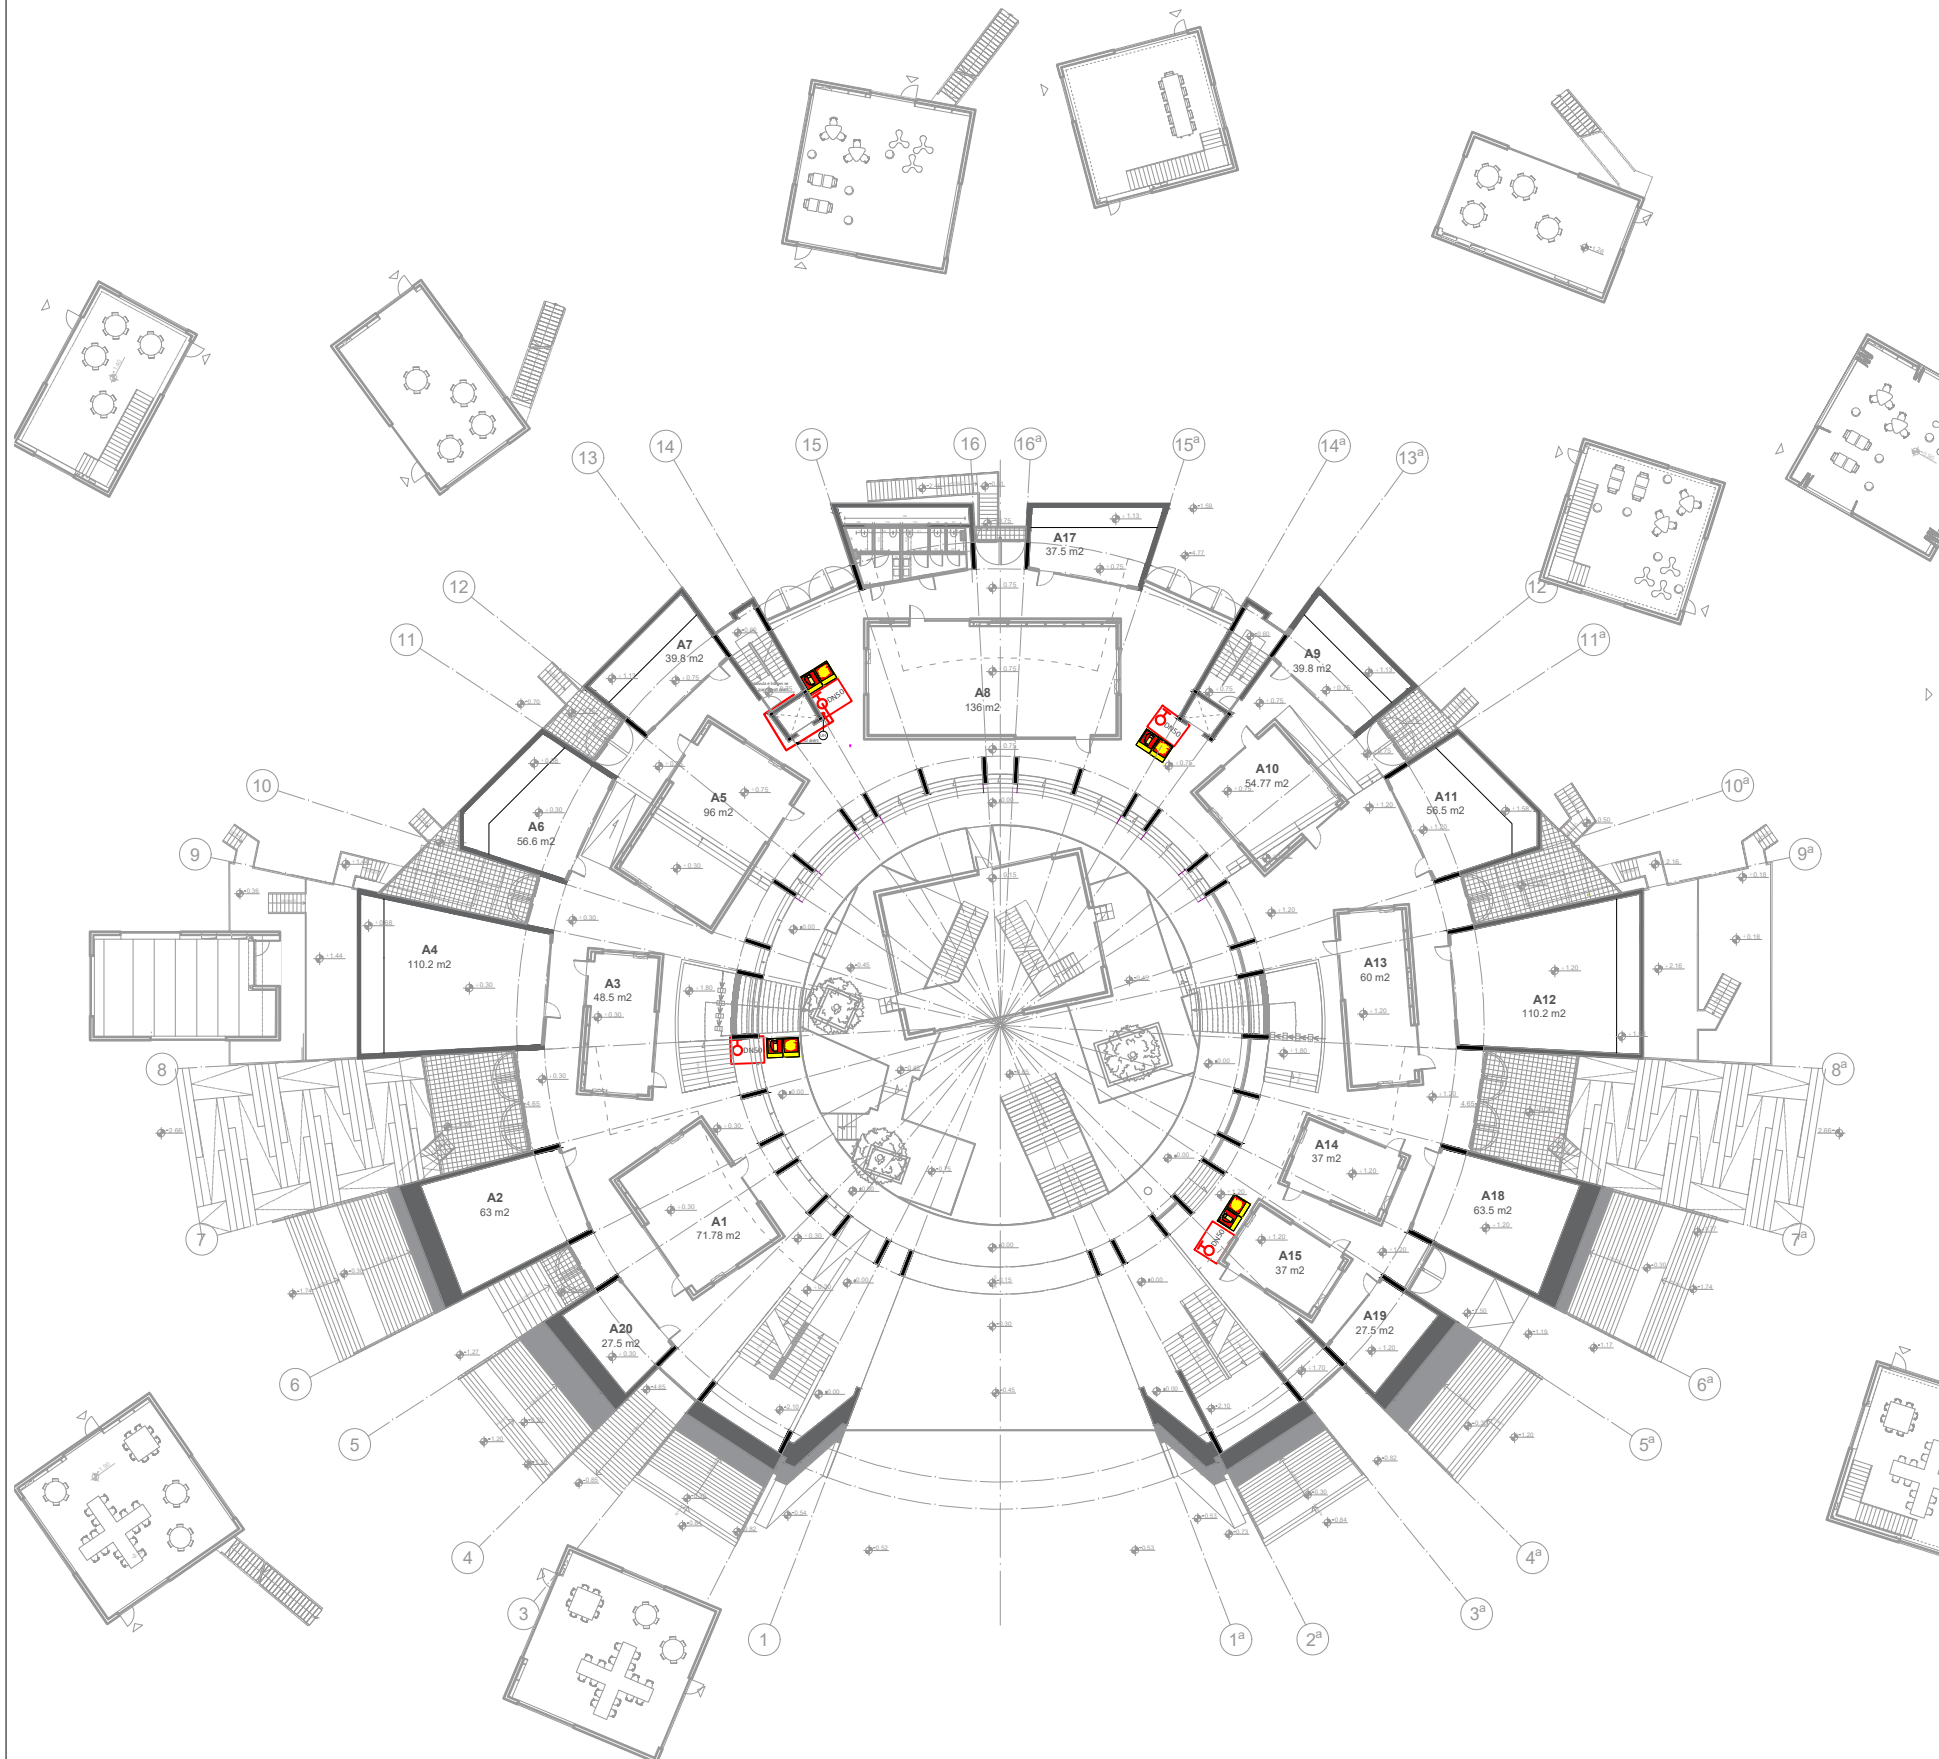


logo	Pyramid of Tirana	 Albanian-American Development Foundation	 BASHKIA TIRANË
------	-------------------	---	---

tel: +355 23 34 45 305
email: example123@gmail.com
website: www.example123.com

kati: 0 (0.00)
shkalla: 1:500

Plani i katit 0, instalimet e furnizimit me uje

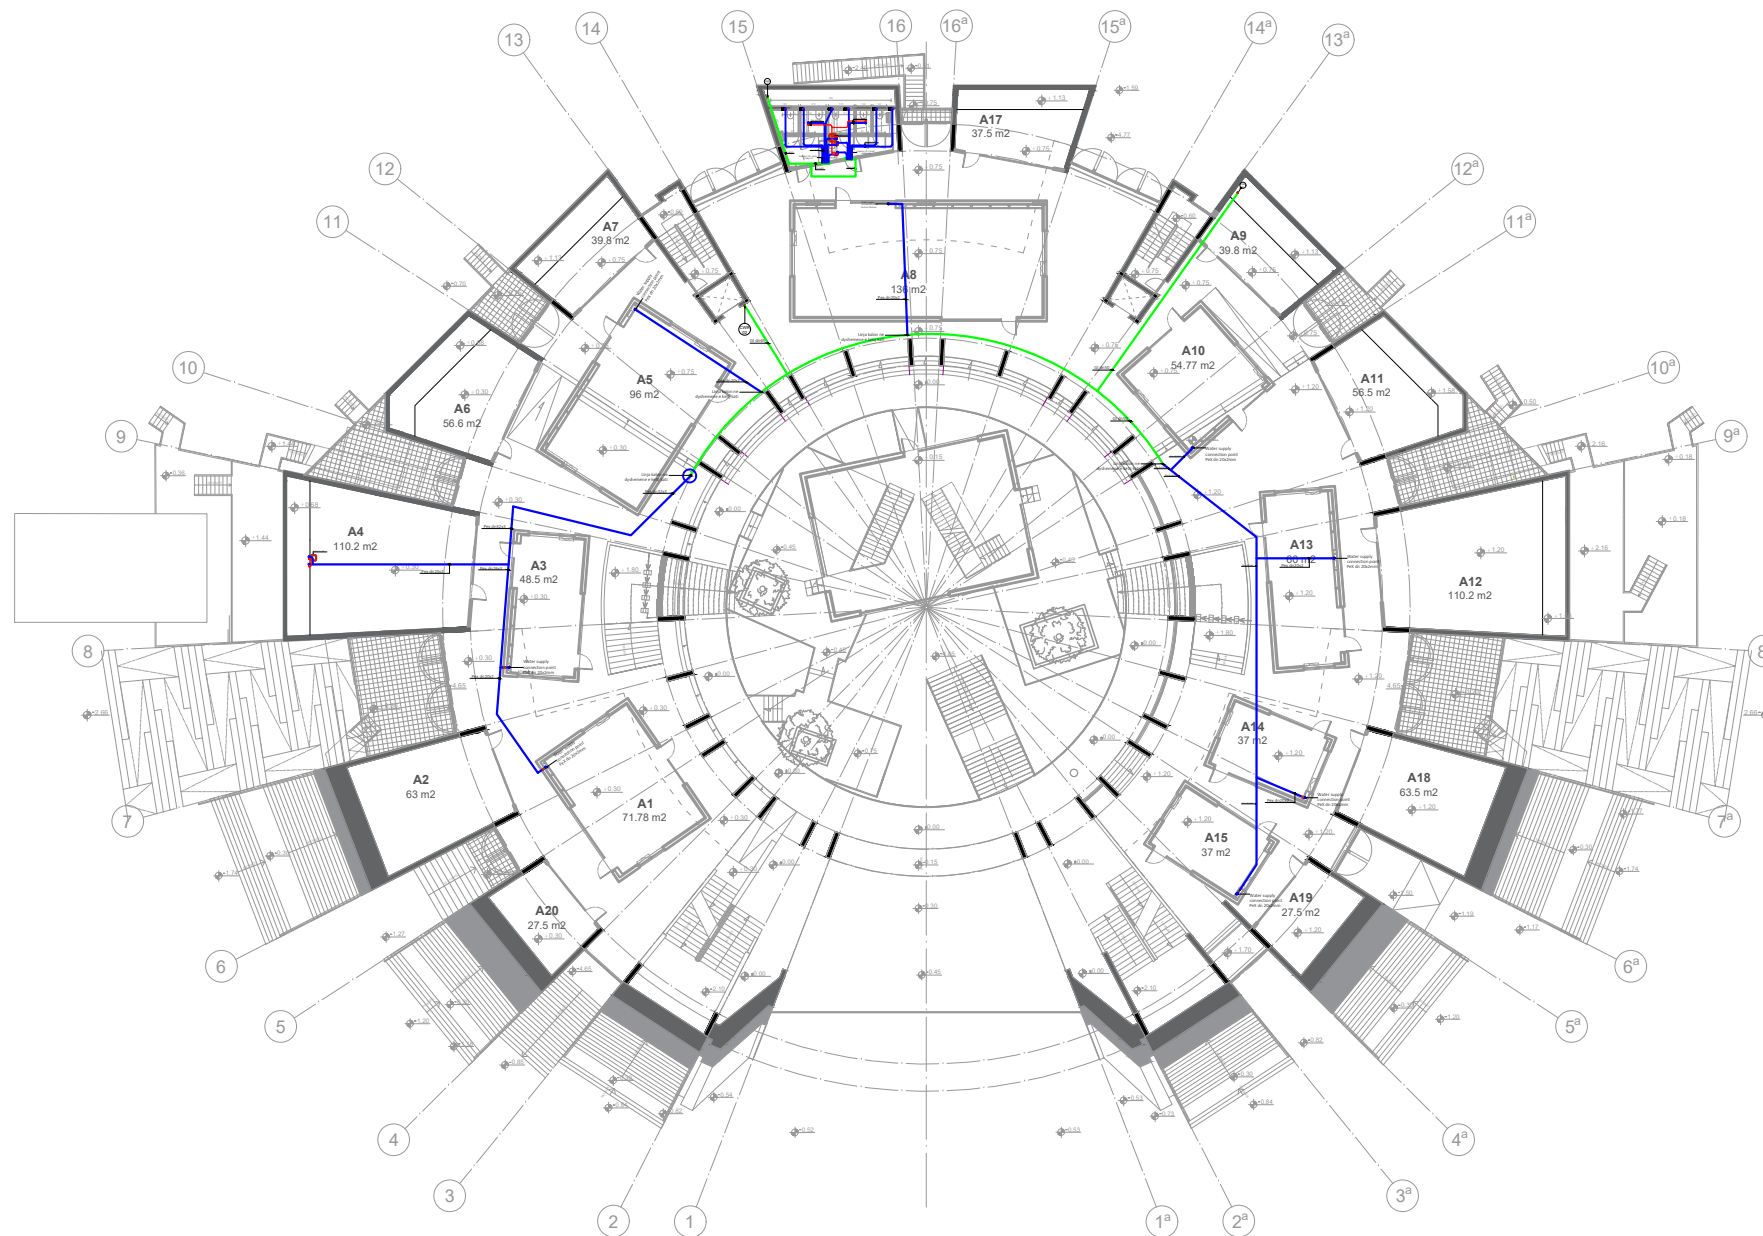

QENDRA PIRAMIDA




logo	Pyramid of Tirana	 Albanian-American Development Foundation	 BASHKIA TIRANË
------	-------------------	---	---

tel: +355 23 34 45 305
email: example123@gmail.com
website: www.example123.com

kati: 0 (0.00)
shkalla: 1:500

Plani i katit 0, instalimet e kanalizimeve

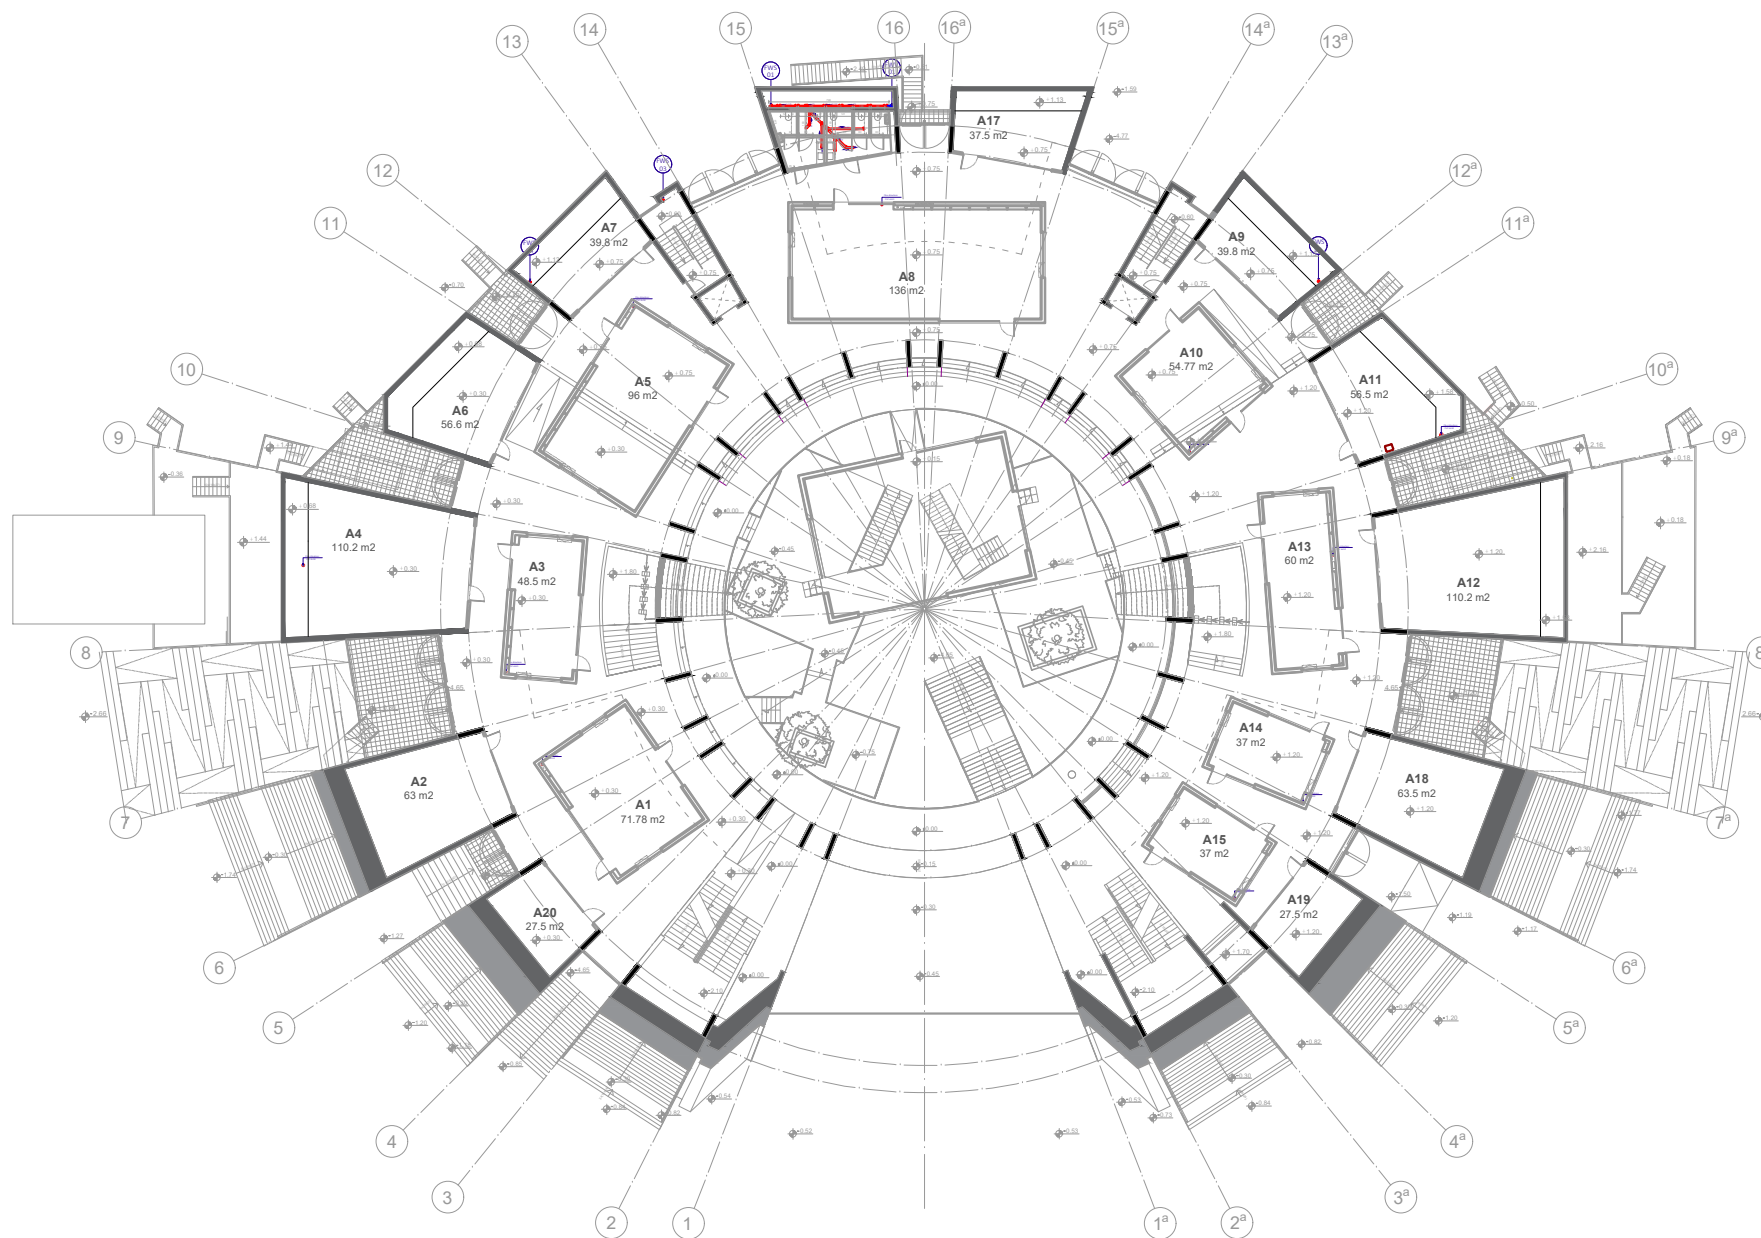

QENDRA PIRAMIDA



logo	Pyramid of Tirana	 Albanian-American Development Foundation	 BASHKIA TIRANË
tel: +355 23 34 45 305			
email: example123@gmail.com			
website: www.example123.com			

kati: 0 (0.00)
shkalla: 1:500