


QENDRA PIRAMIDA




logo	Pyramid of Tirana	 Albanian-American Development Foundation	 BASHKIA TIRANË
<p>tel: +355 23 34 45 305</p> <p>email: example123@gmail.com</p> <p>website: www.example123.com</p>			

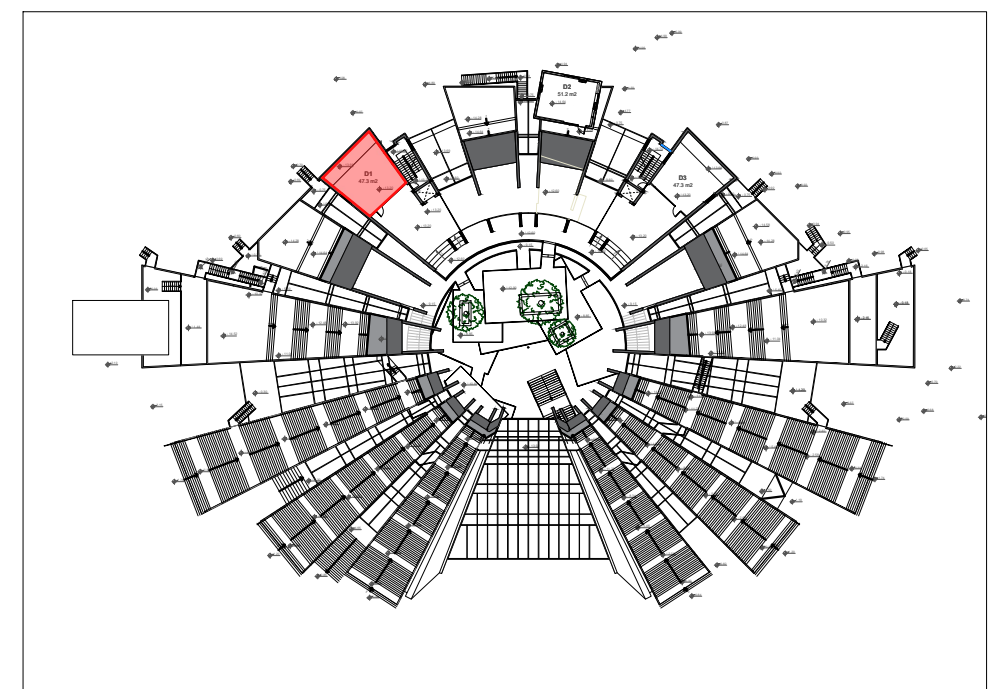

D 1
siperfaqja: 47.3 m²
kati: 0
shkalla: 1:50


Prerja

Shkalla 1:50

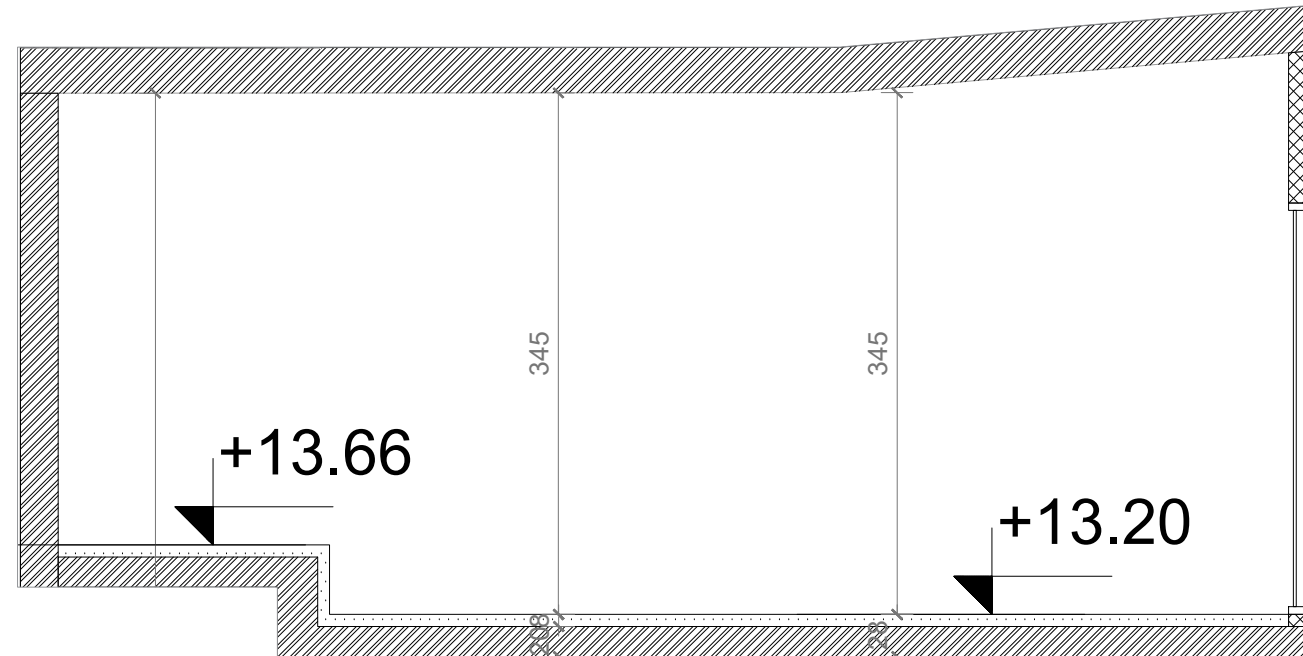

Fasada


shkalla1:50

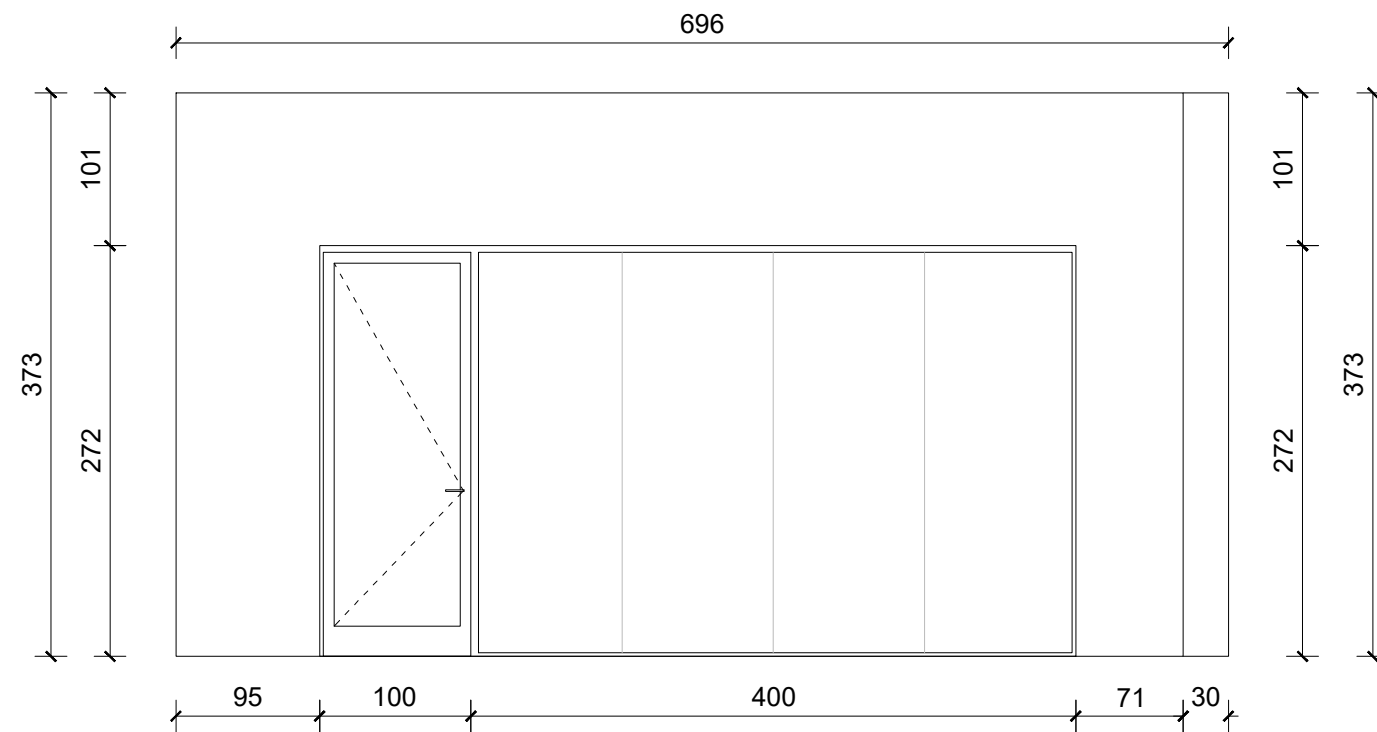

QENDRA PIRAMIDA



tel: +355 23 34 45 305
email: example123@gmail.com
website: www.example123.com

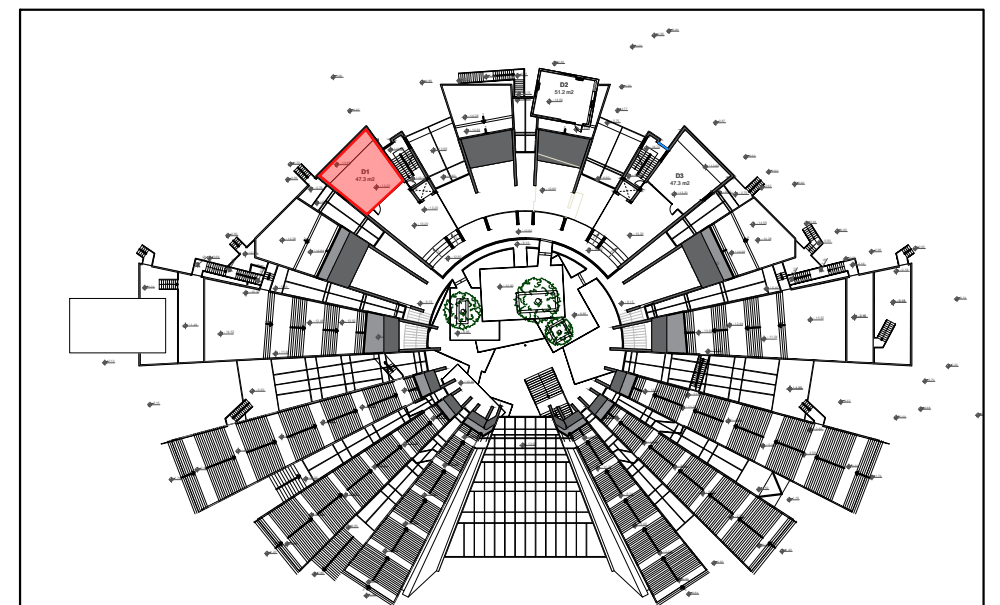

D 1


siperfaqja: 47.3 m2

kati: 0

shkalla: 1:50

Plani i instalimeve elektrike

shkalla 1:50

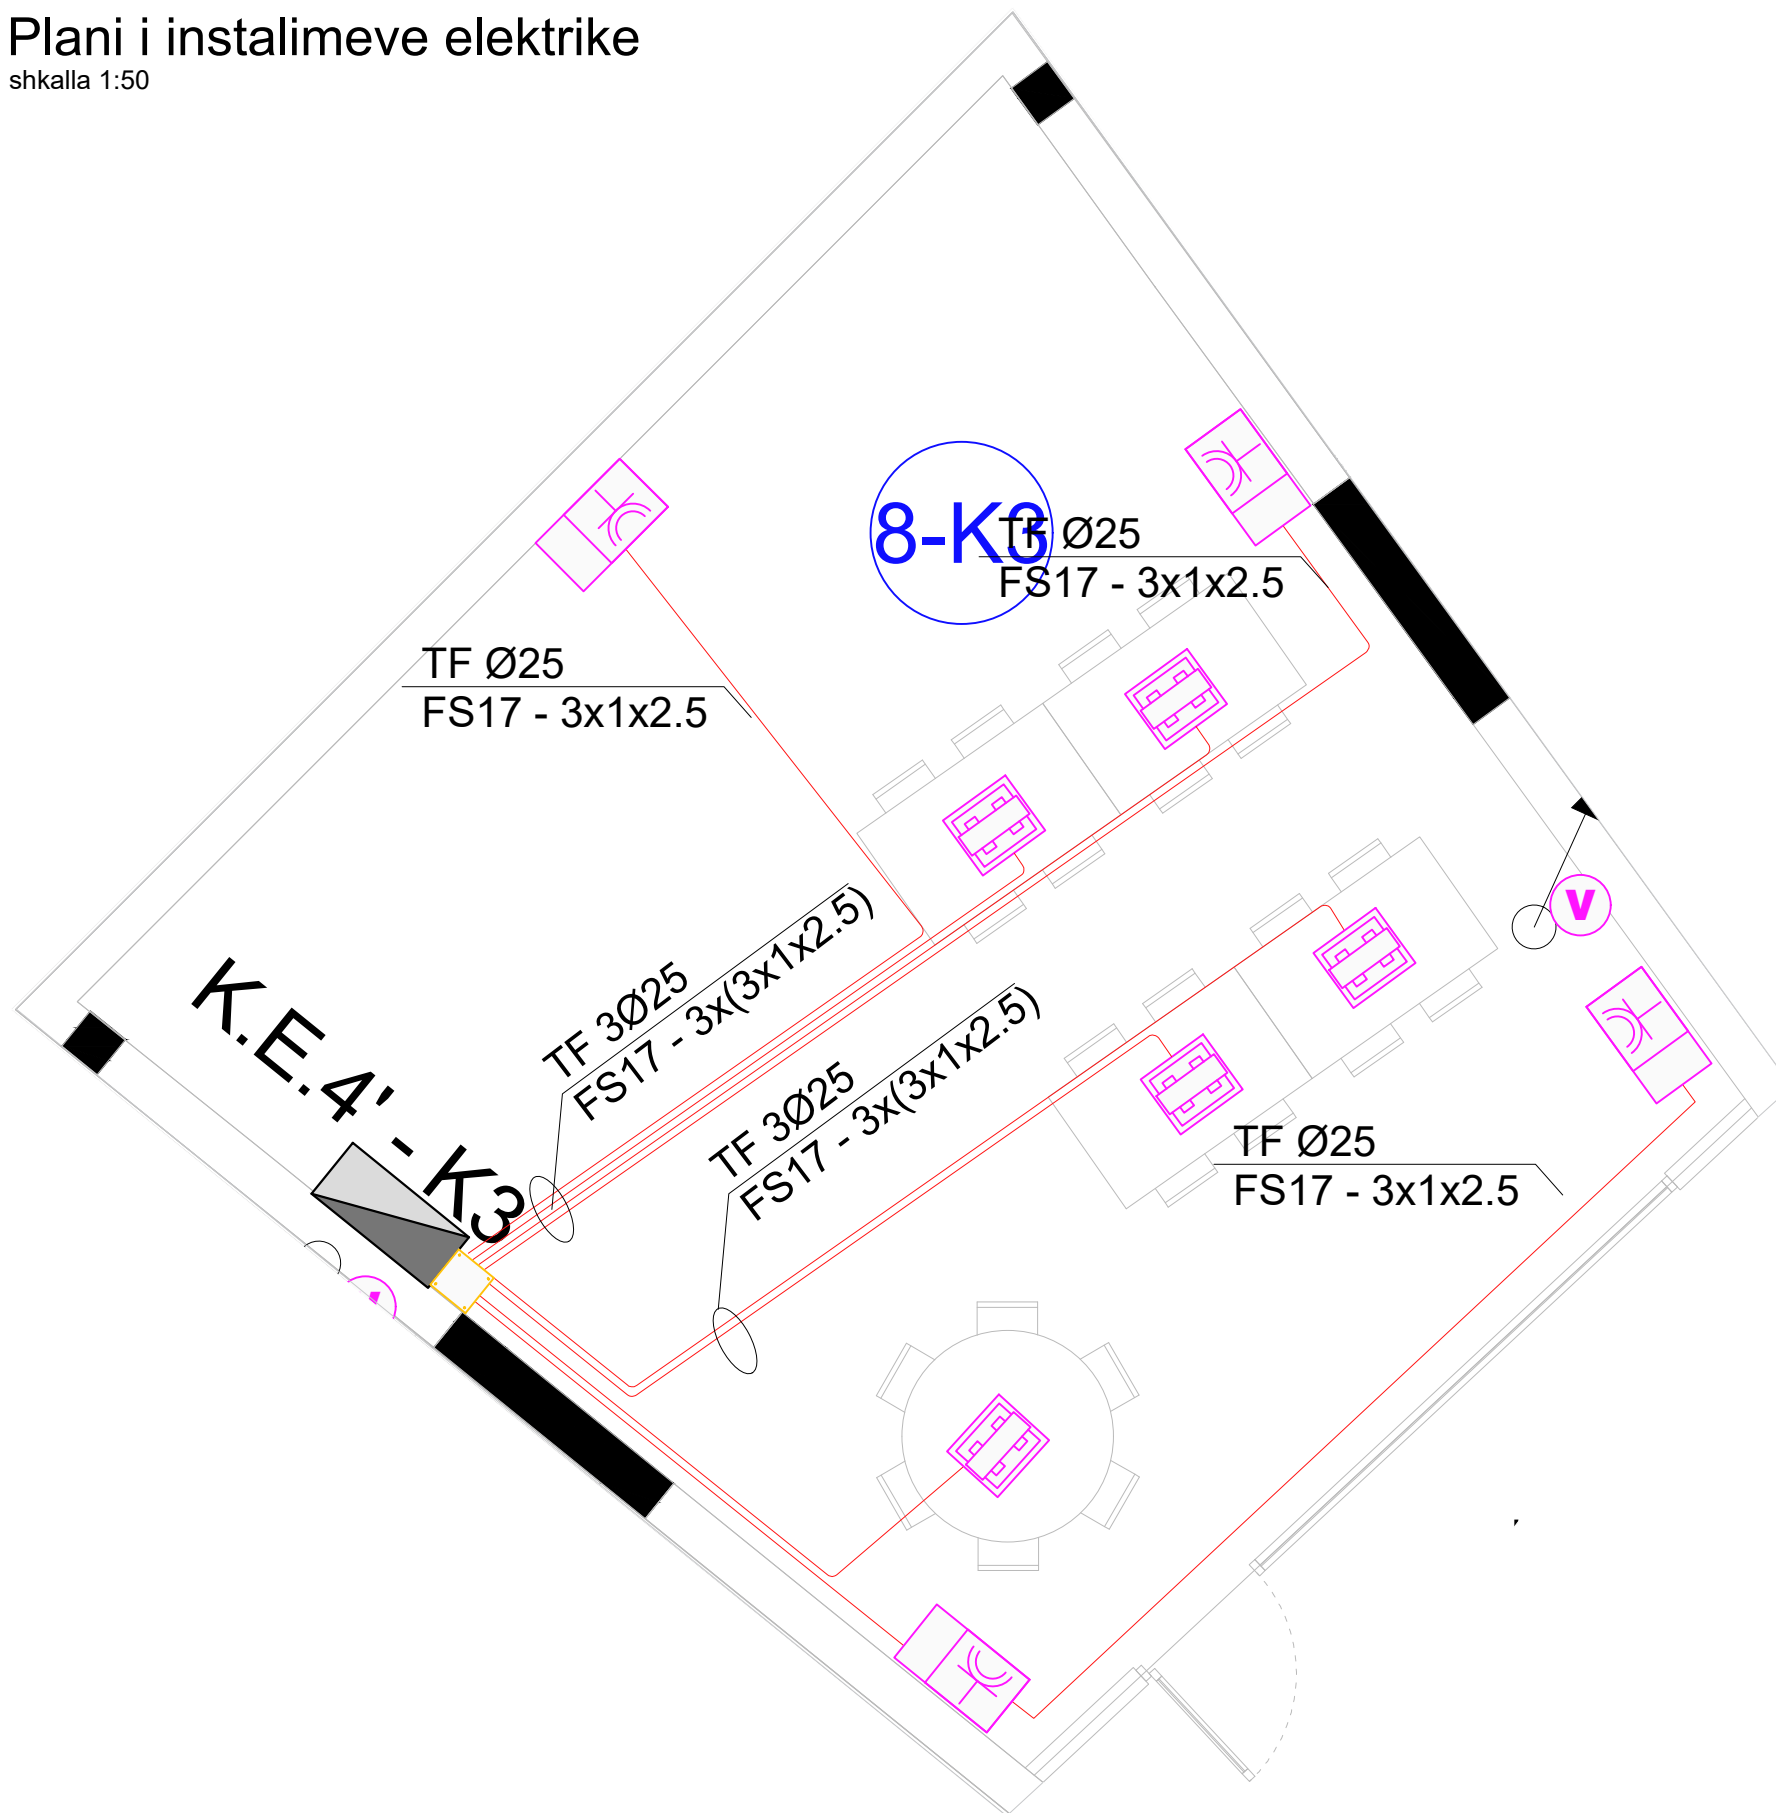


QENDRA PIRAMIDA



logo	Pyramid of Tirana	 Albanian-American Development Foundation	 BASHKIA TIRANË
------	-------------------	--	--

tel: +355 23 34 45 305
email: example123@gmail.com
website: www.example123.com

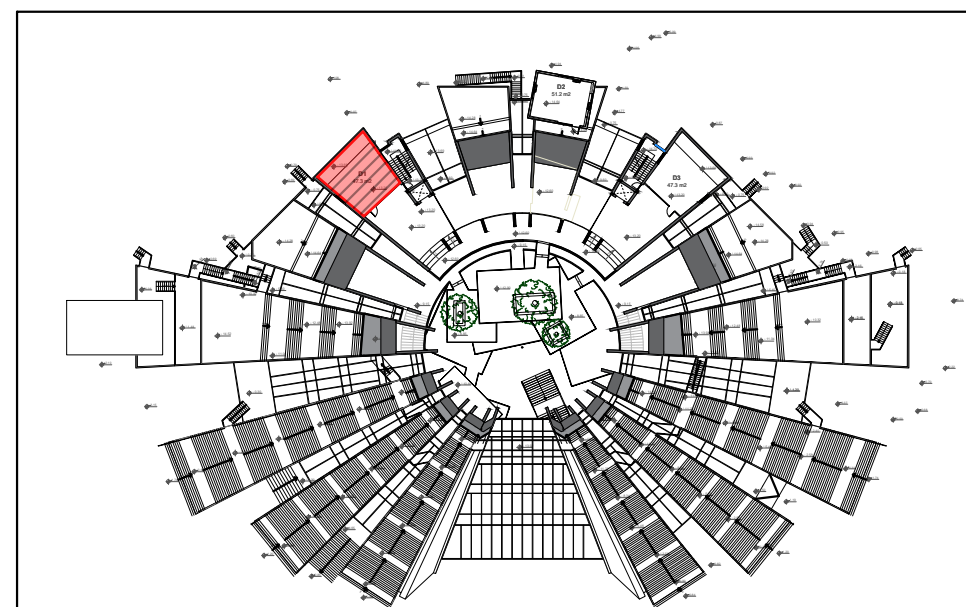


D 1

siperfaqja: 47.3 m2

kati: 0

shkalla: 1:50

Plani i Ventilimit

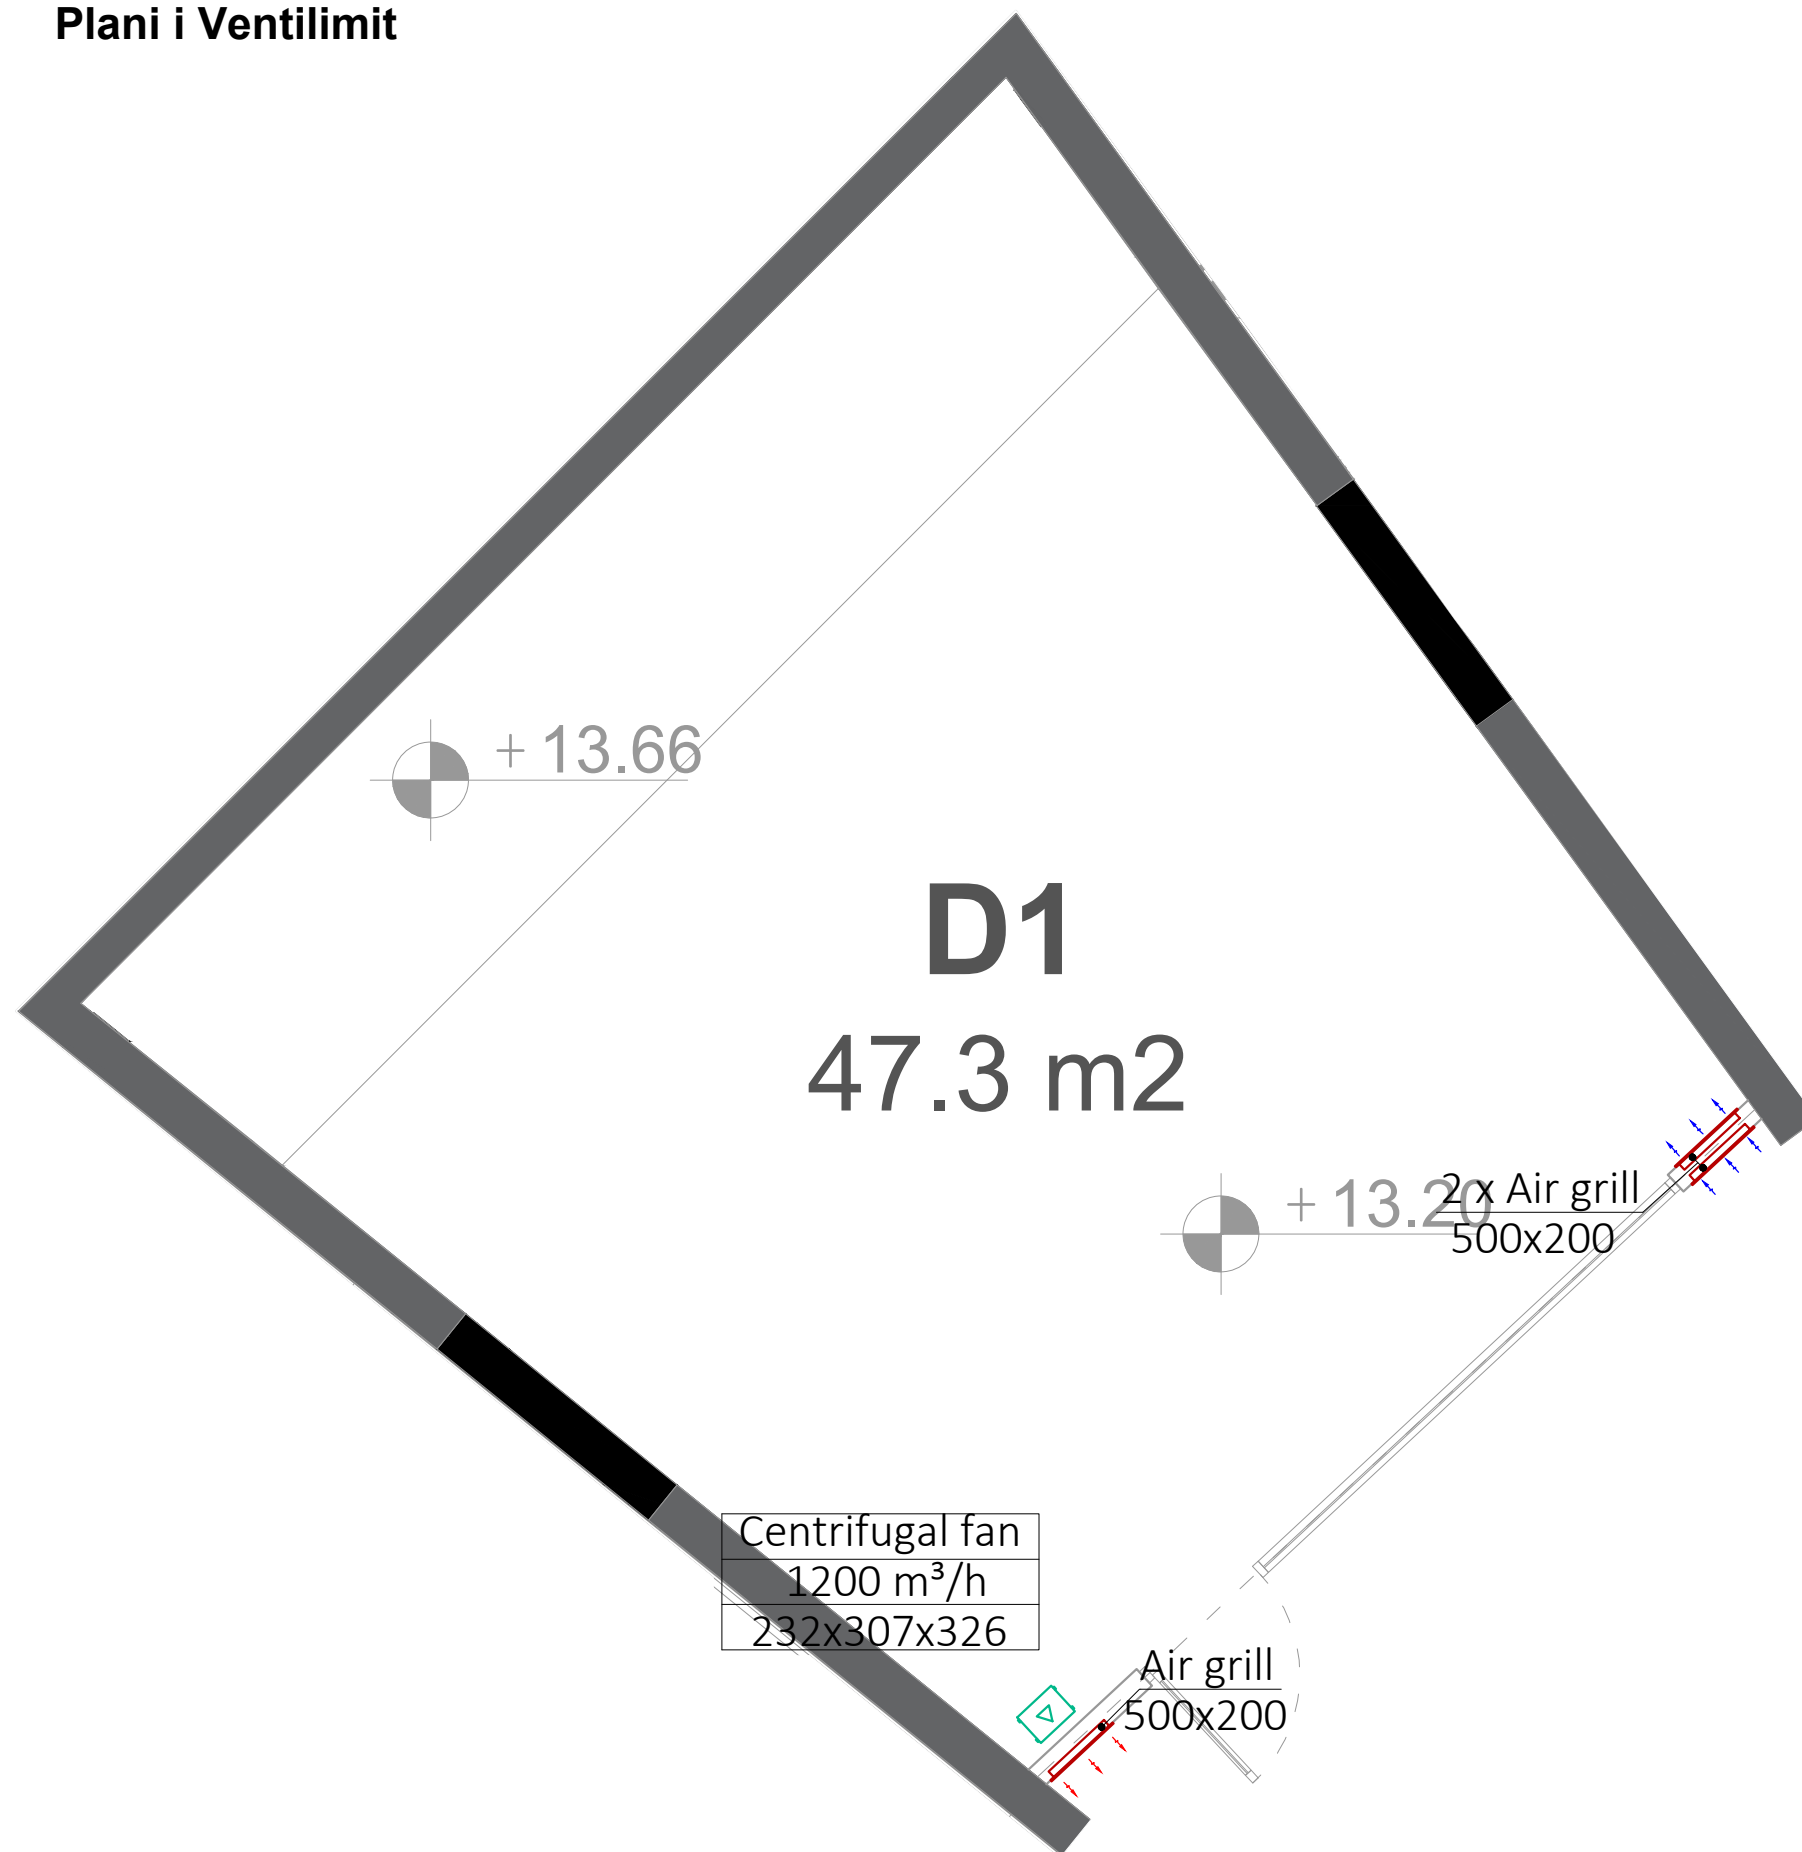


QENDRA PIRAMIDA




logo	Pyramid of Tirana	 Albanian-American Development Foundation	 BASHKIA TIRANË
------	-------------------	--	--

tel: +355 23 34 45 305
email: example123@gmail.com
website: www.example123.com

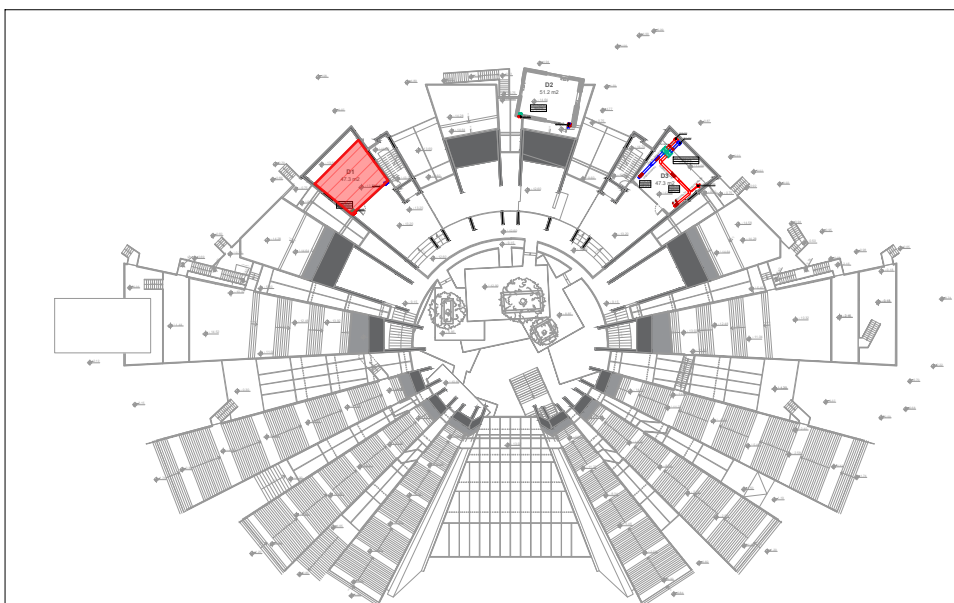

D 1
siperfaqja: 47.3 m²
kati: 0
shkalla: 1:50

Plani HVAC

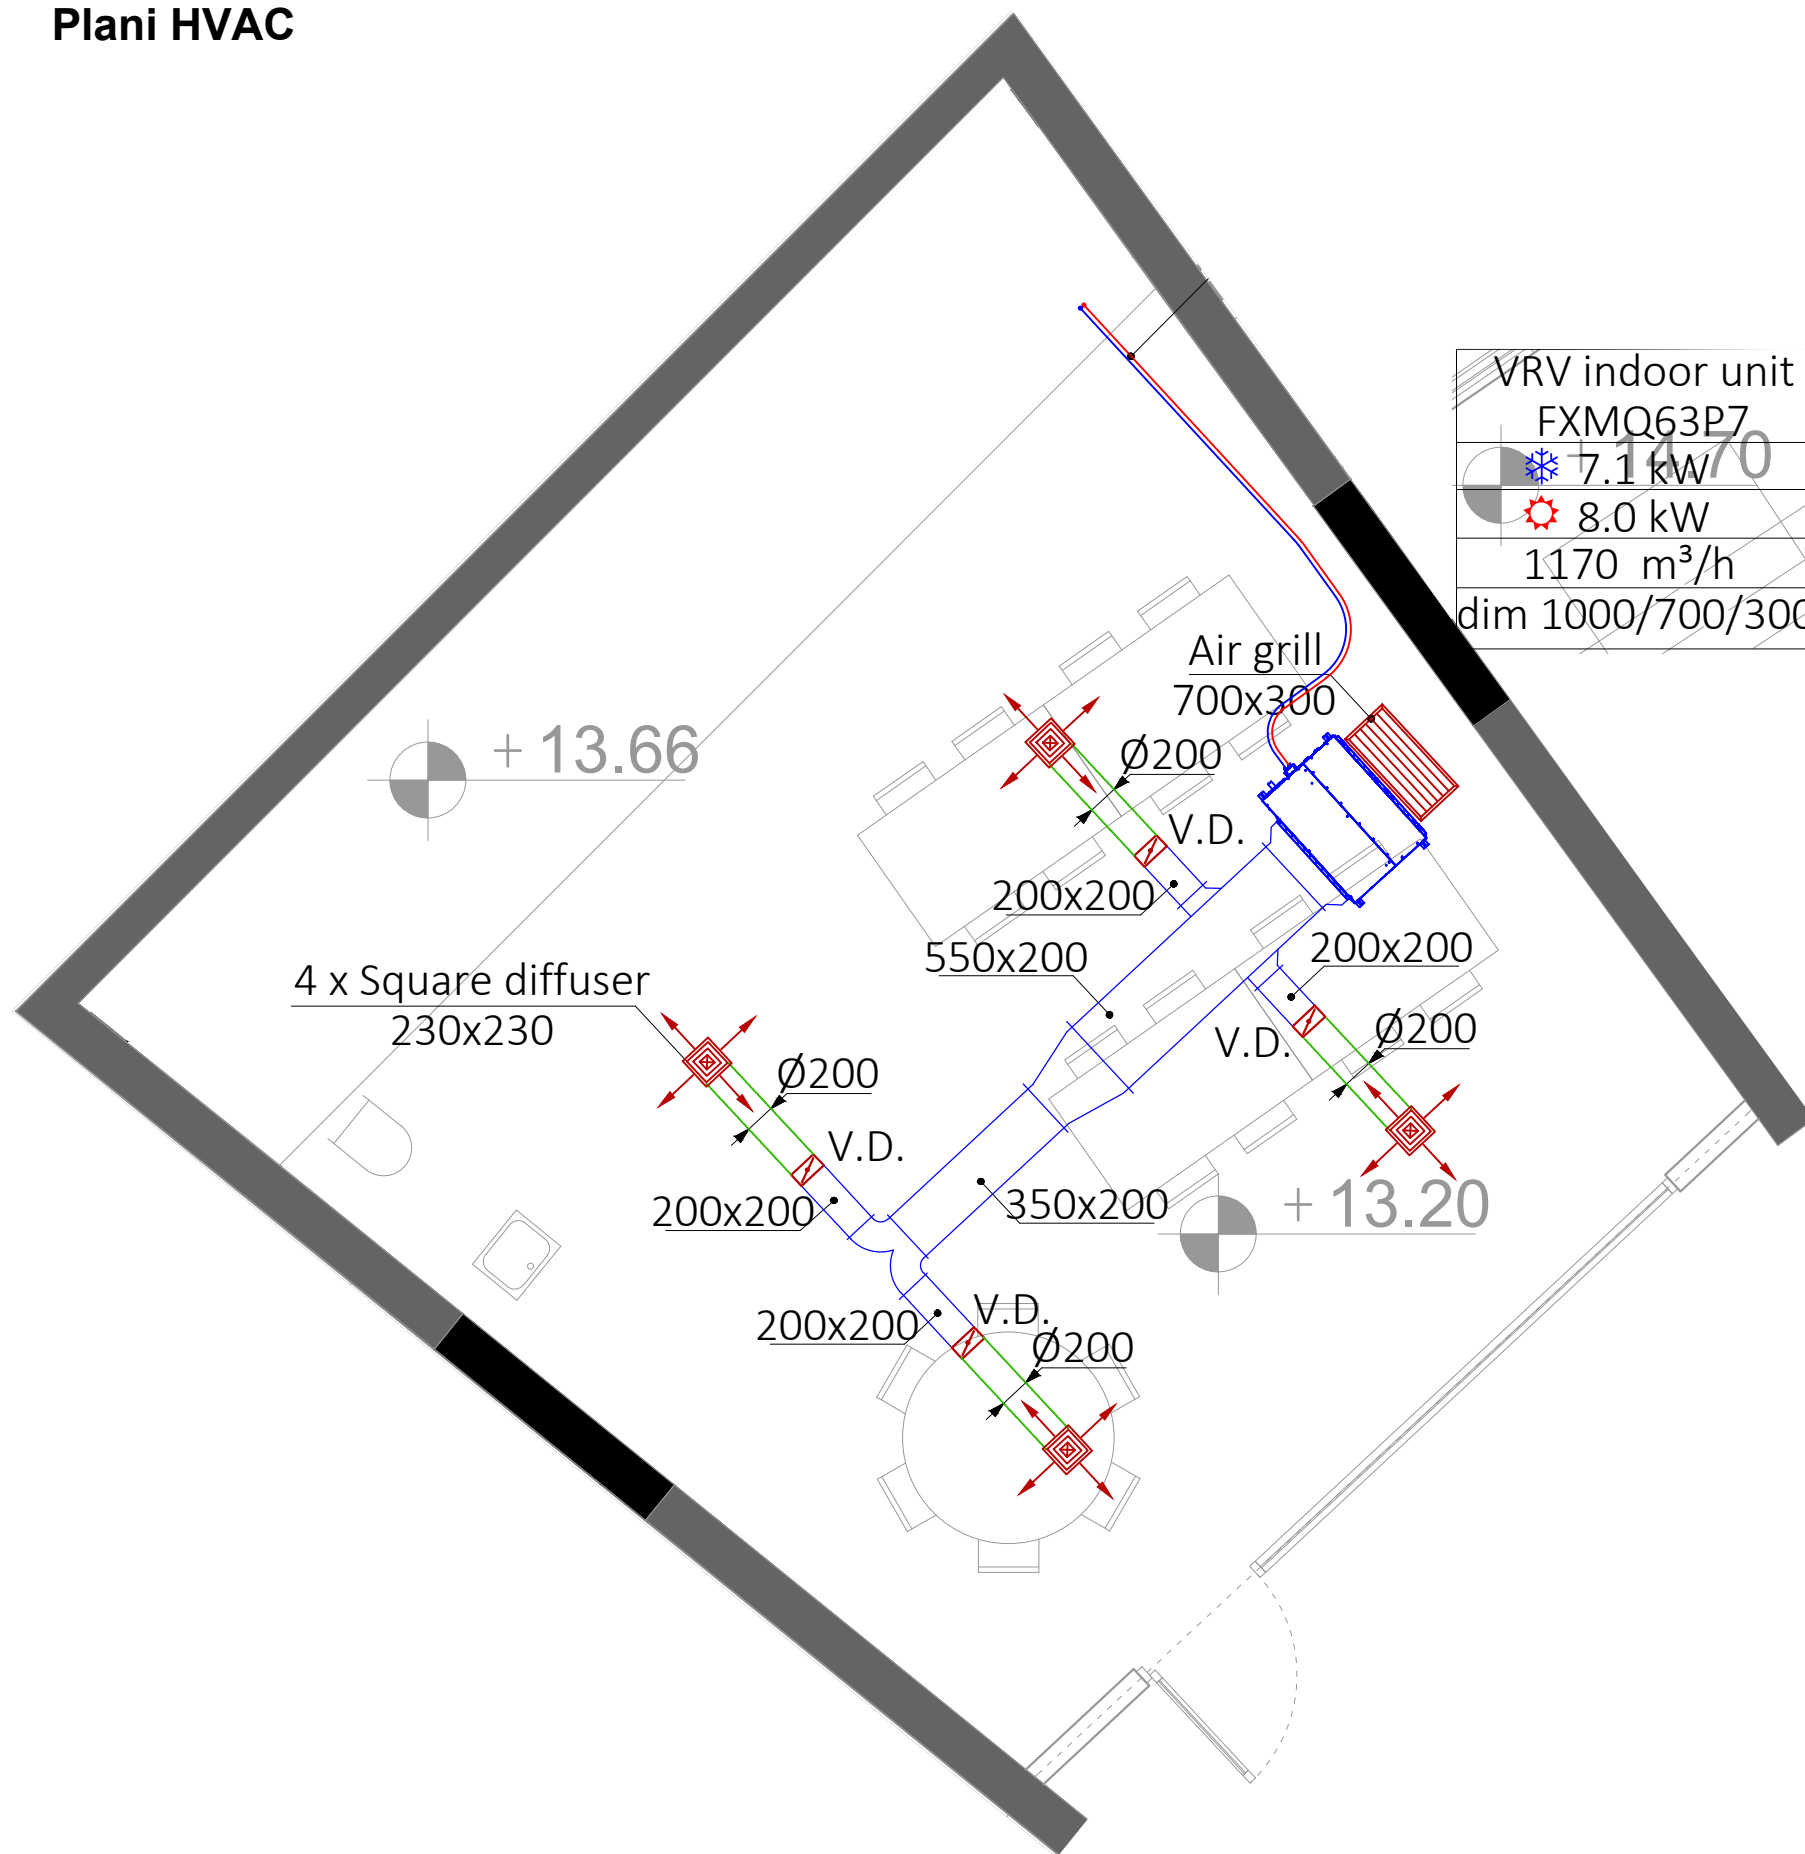


QENDRA PIRAMIDA




logo	Pyramid of Tirana	 Albanian-American Development Foundation	 BASHKIA TIRANË
------	-------------------	--	--

tel: +355 23 34 45 305
 email: example123@gmail.com
 website: www.example123.com

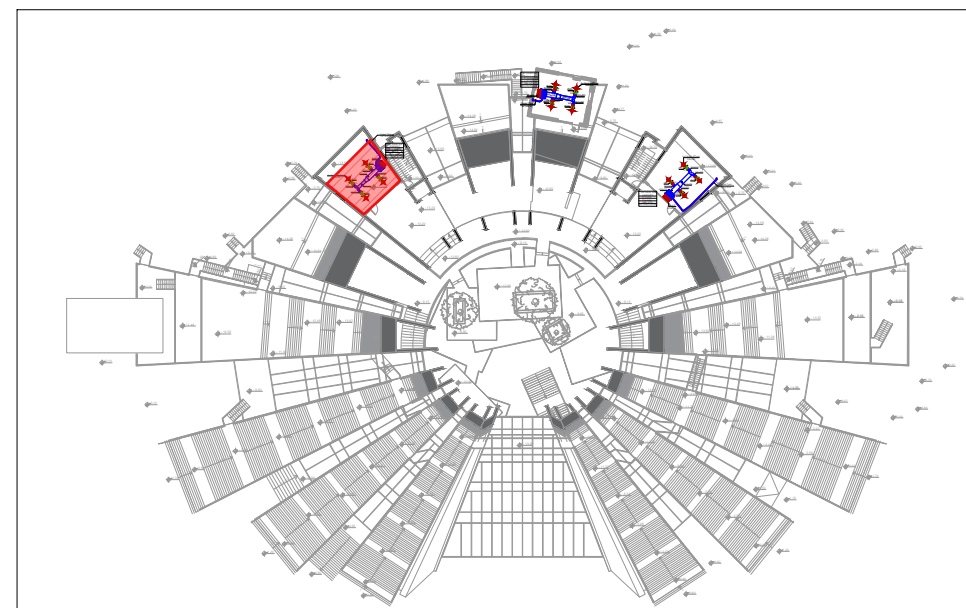

D 1
 sipërfaqja: 47.3 m²
 kati: 0
 shkalla: 1:50


Plani i largimit te tymit

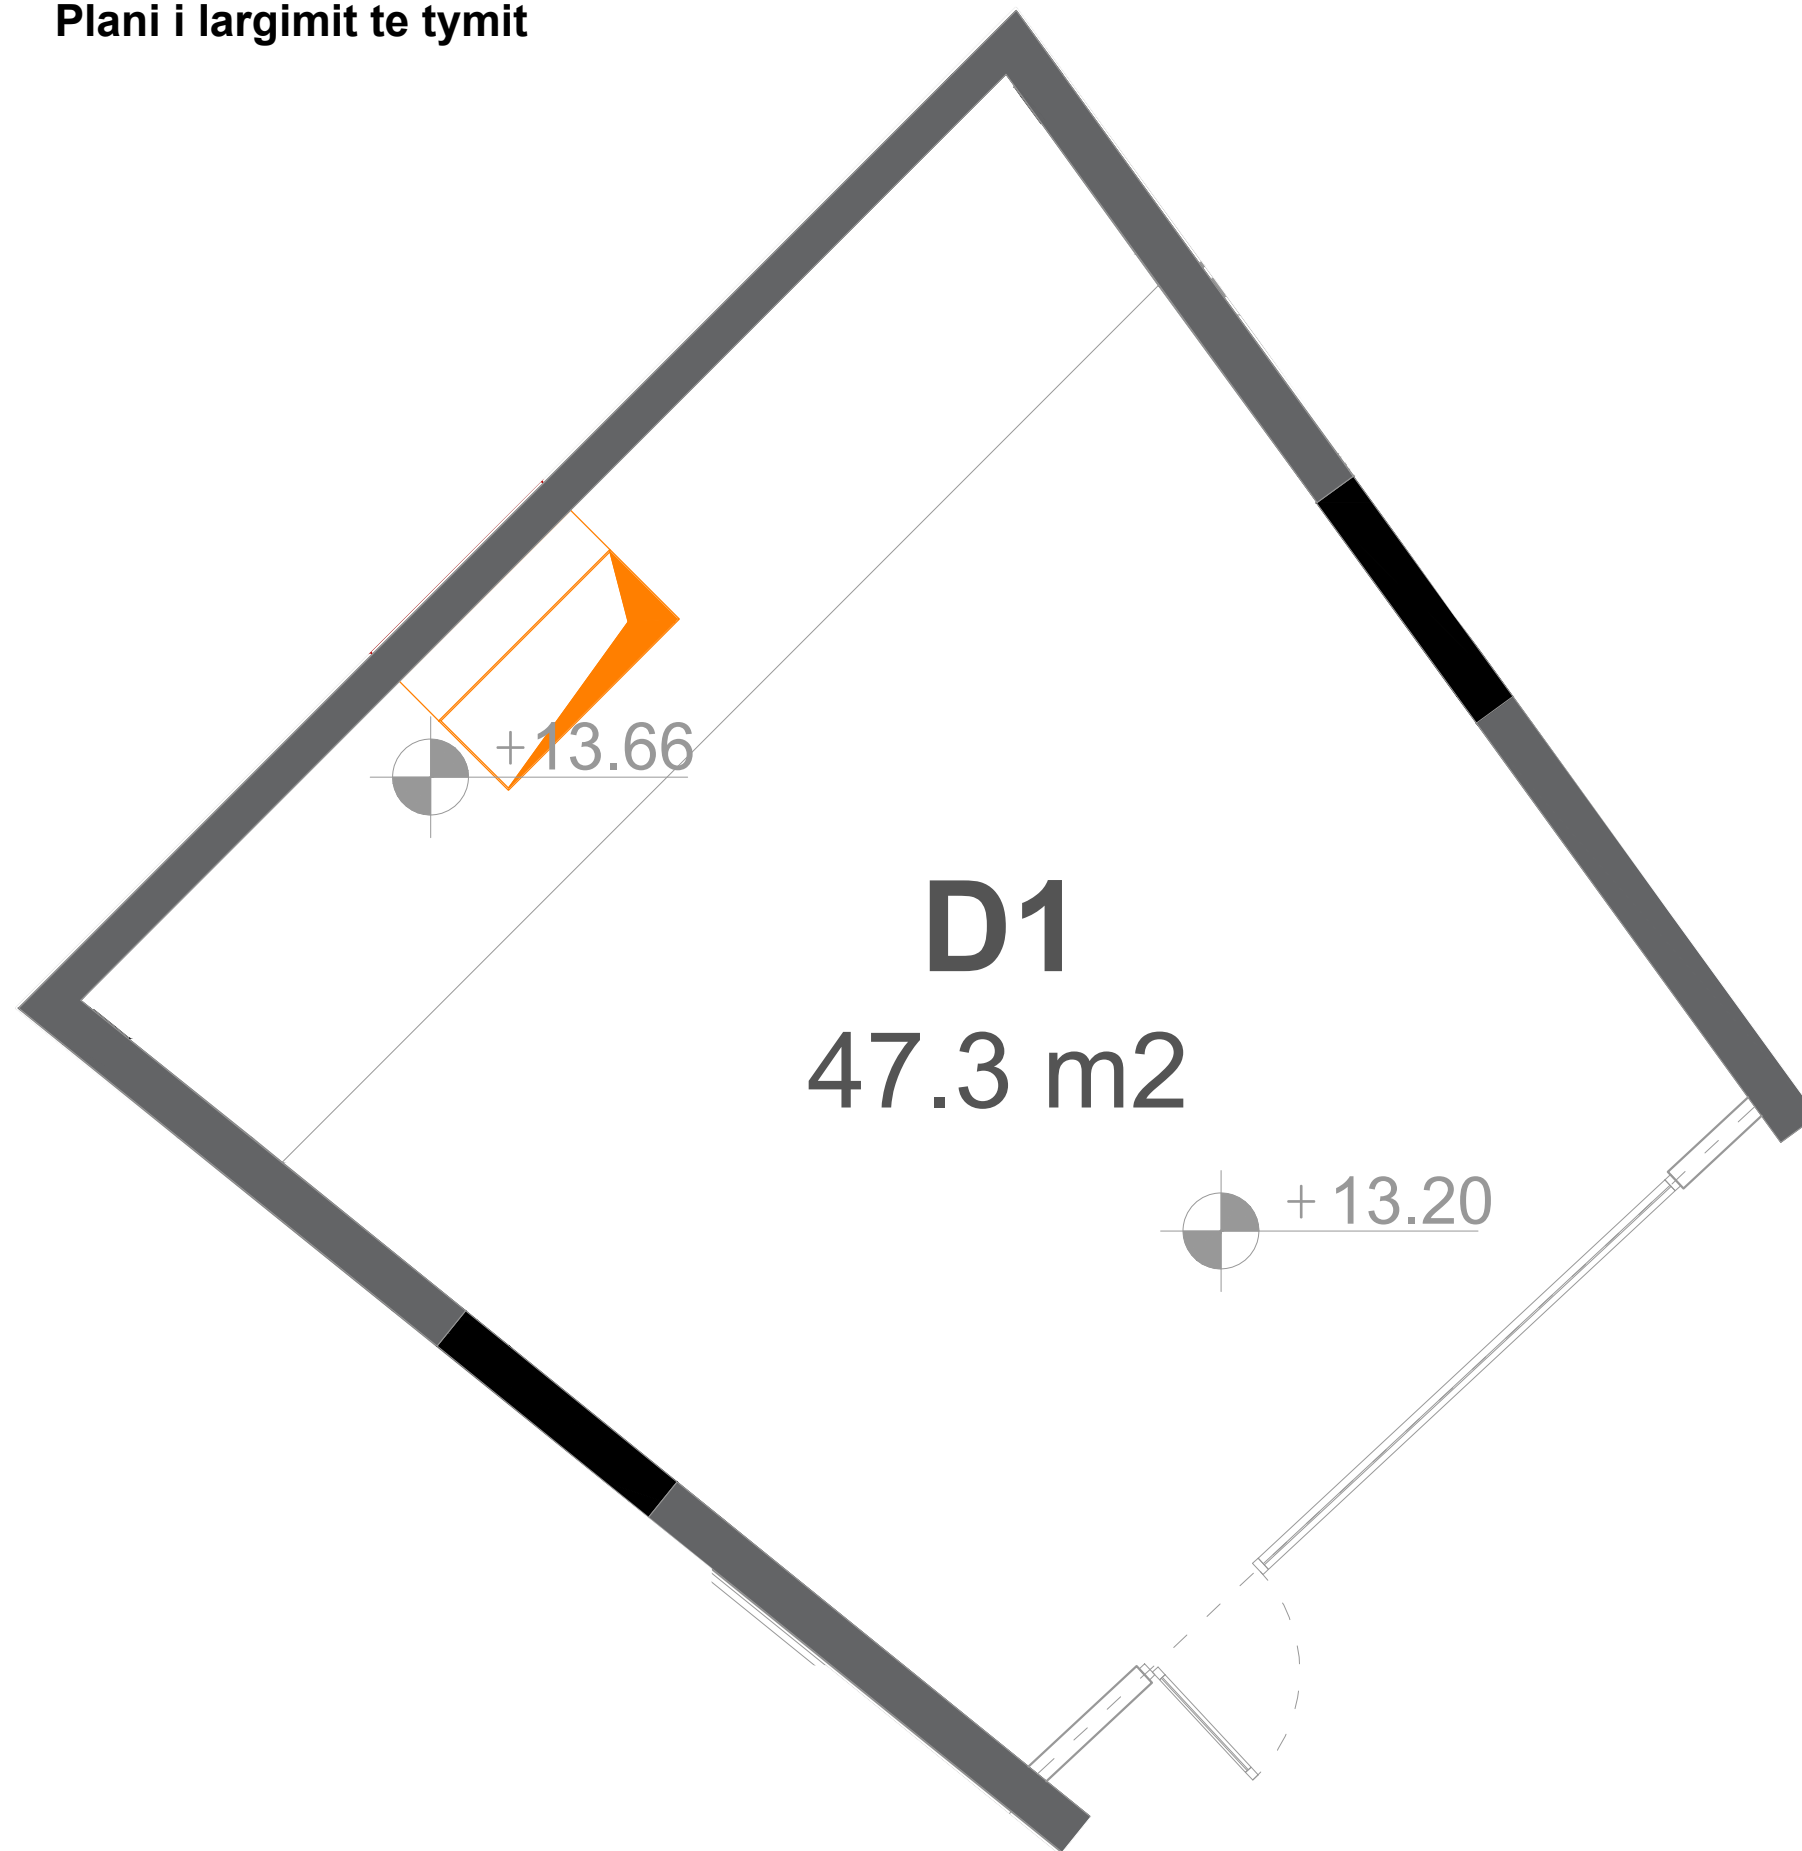

QENDRA PIRAMIDA




tel: +355 23 34 45 305
email: example123@gmail.com
website: www.example123.com

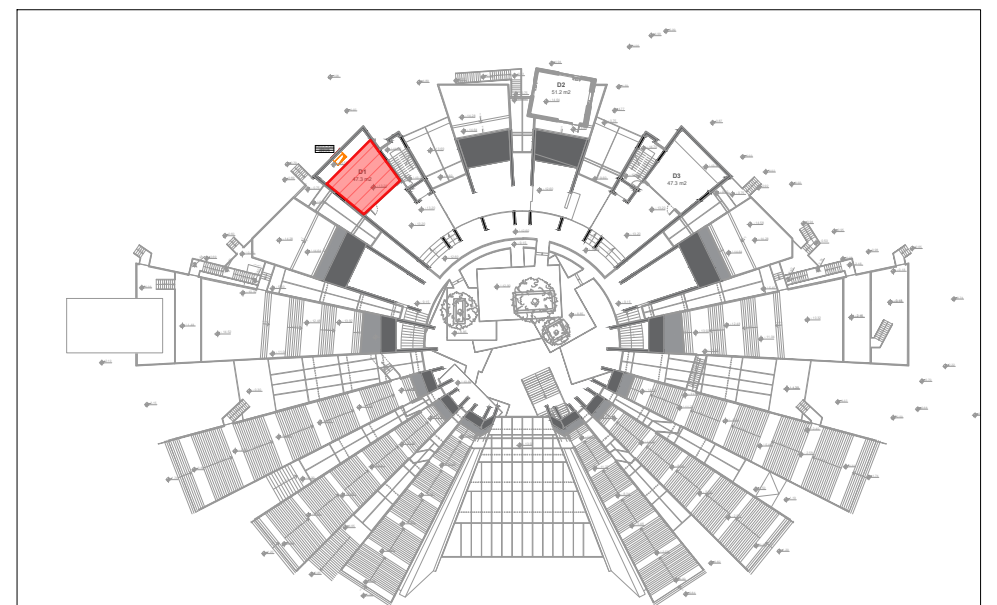

D 1
siperfaqja: 47.3 m²
kati: 0
shkalla: 1:50

Plani i katit +3, sistemi automatik me sprinkler

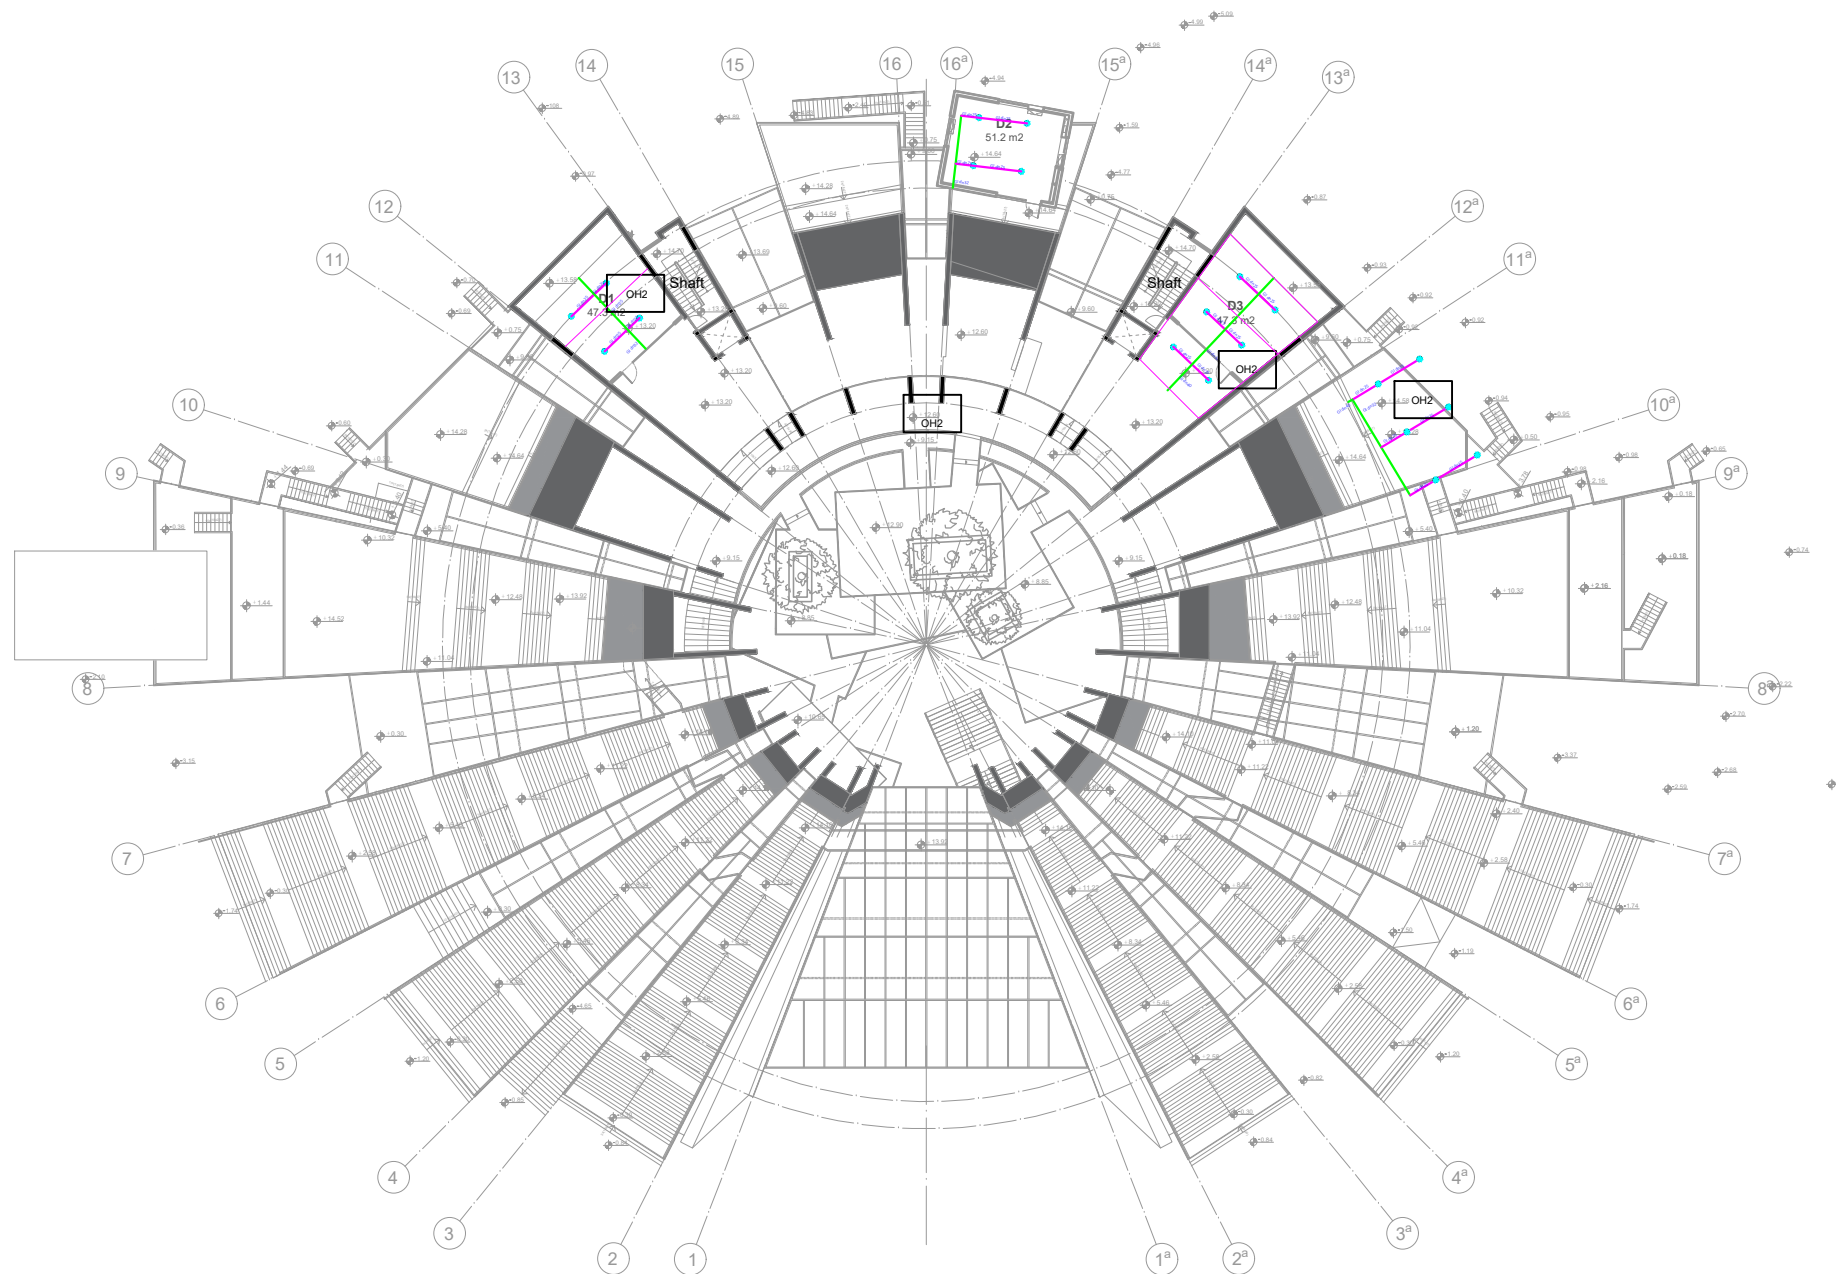

QENDRA PIRAMIDA




logo	Pyramid of Tirana	 Albanian-American Development Foundation	 BASHKIA TIRANË
------	-------------------	--	--

tel: +355 23 34 45 305
email: example123@gmail.com
website: www.example123.com

kati: +3 (+13.20)
shkalla: 1:500

Plani i katit +3, instalimet e mbrojtjes ndaj zjarrit

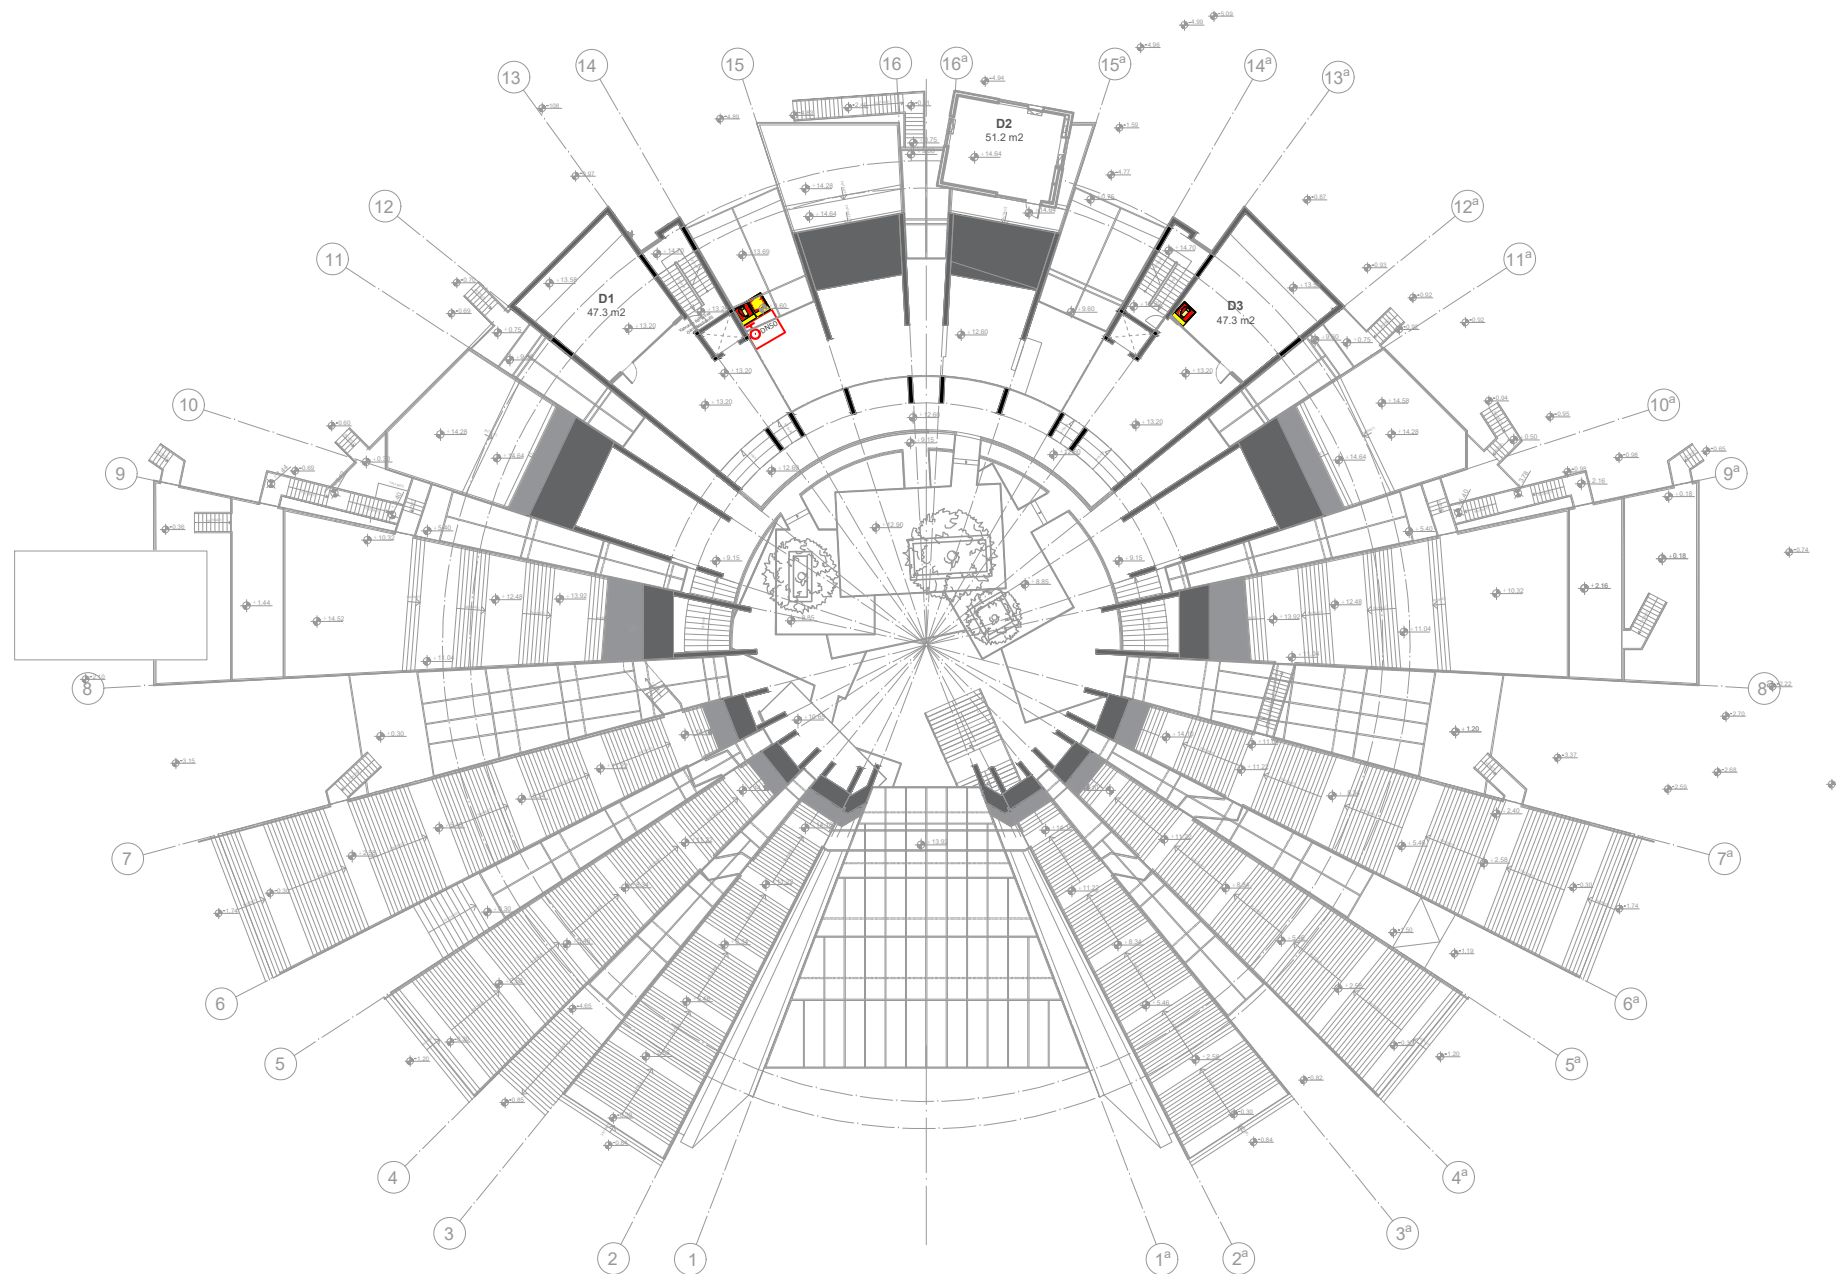

QENDRA PIRAMIDA




logo	Pyramid of Tirana	 Albanian-American Development Foundation	 BASHKIA TIRANË
------	-------------------	--	--

tel: +355 23 34 45 305
email: example123@gmail.com
website: www.example123.com

kati: +3 (+13.20)
shkalla: 1:500

Plani i katit +3, instalimet e furnizimit me uje

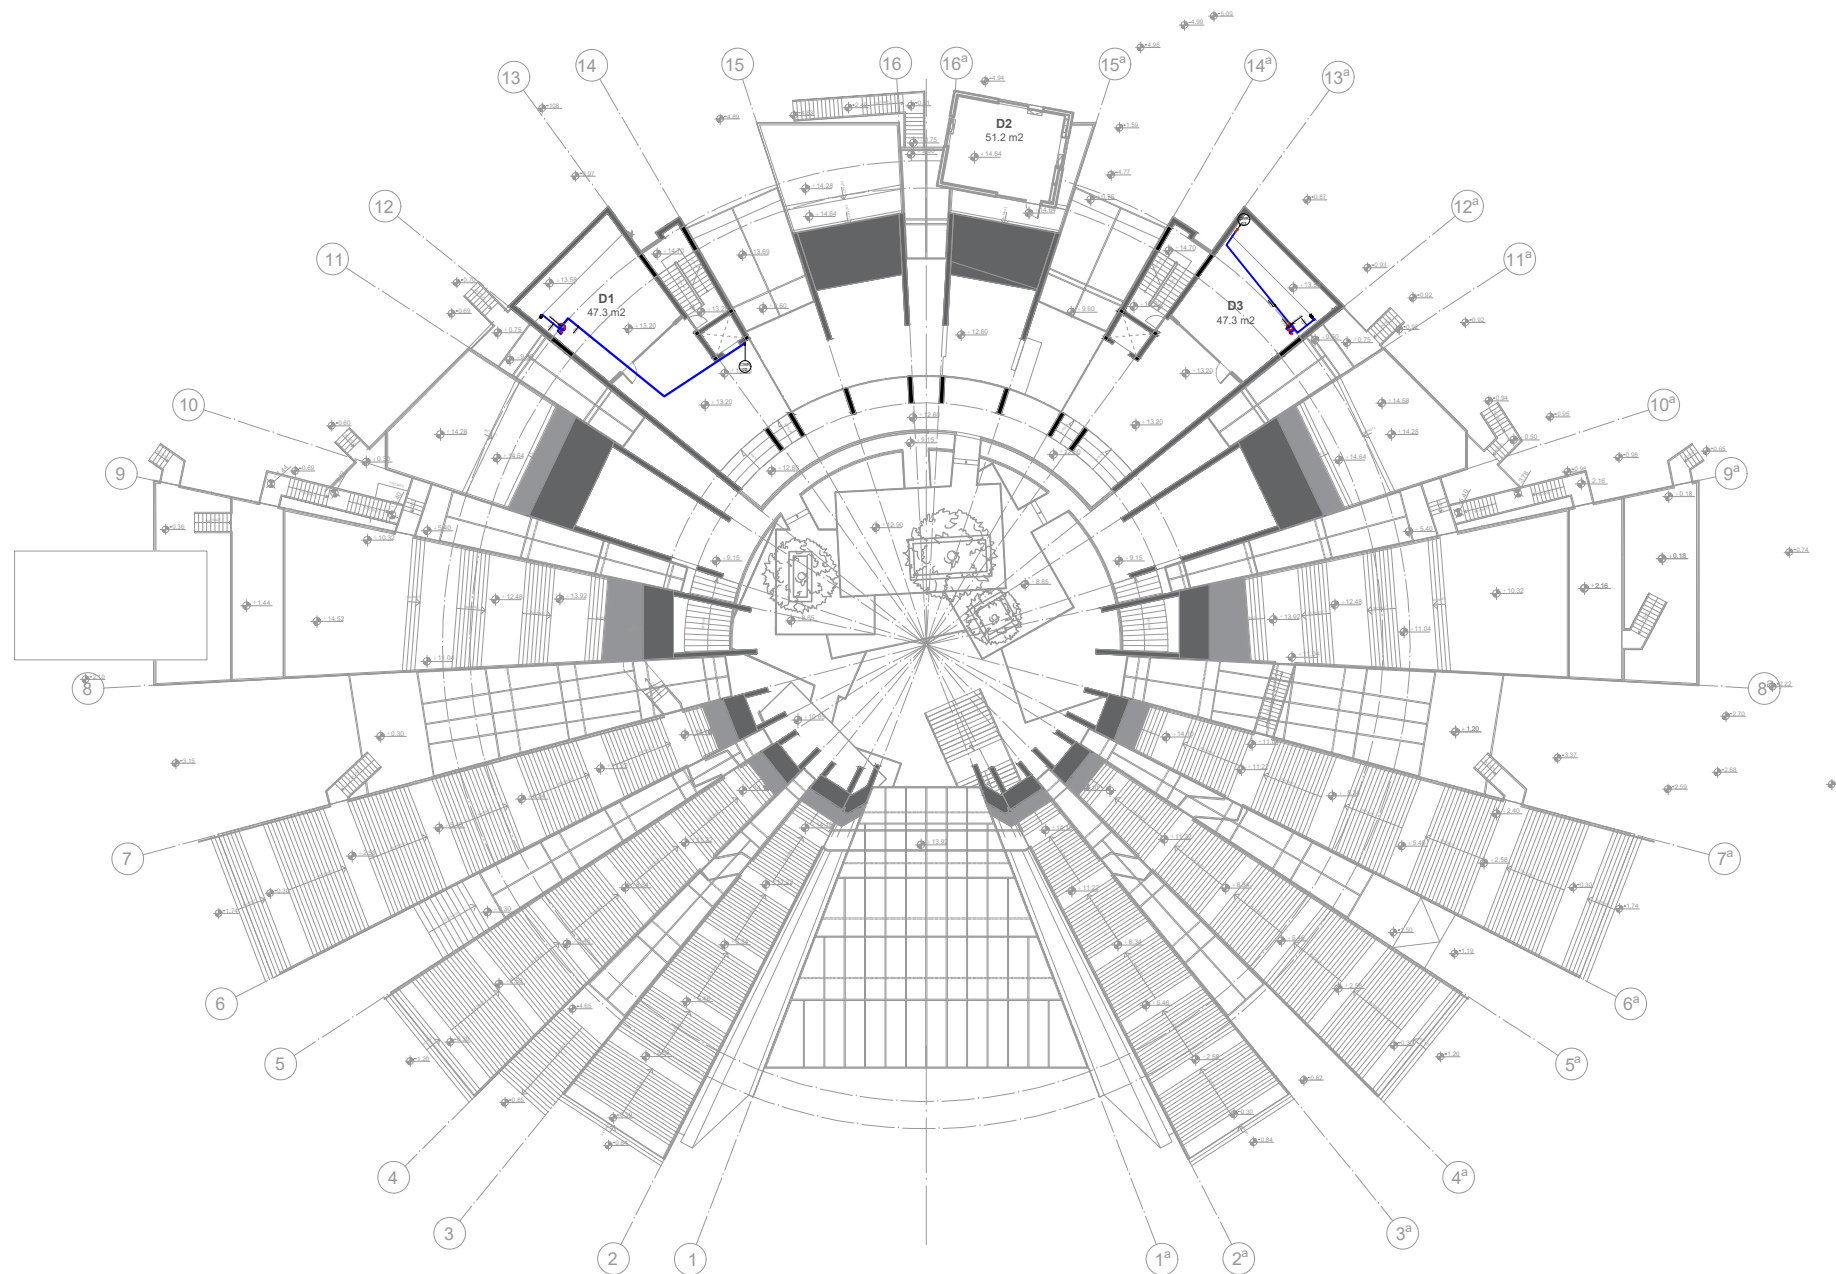


QENDRA PIRAMIDA



logo	Pyramid of Tirana	 Albanian-American Development Foundation	 BASHKIA TIRANË
tel: +355 23 34 45 305			
email: example123@gmail.com			
website: www.example123.com			

kati: +3 (+13.20)
shkalla: 1:500

Plani i katit +3, instalimet e kanalizimeve

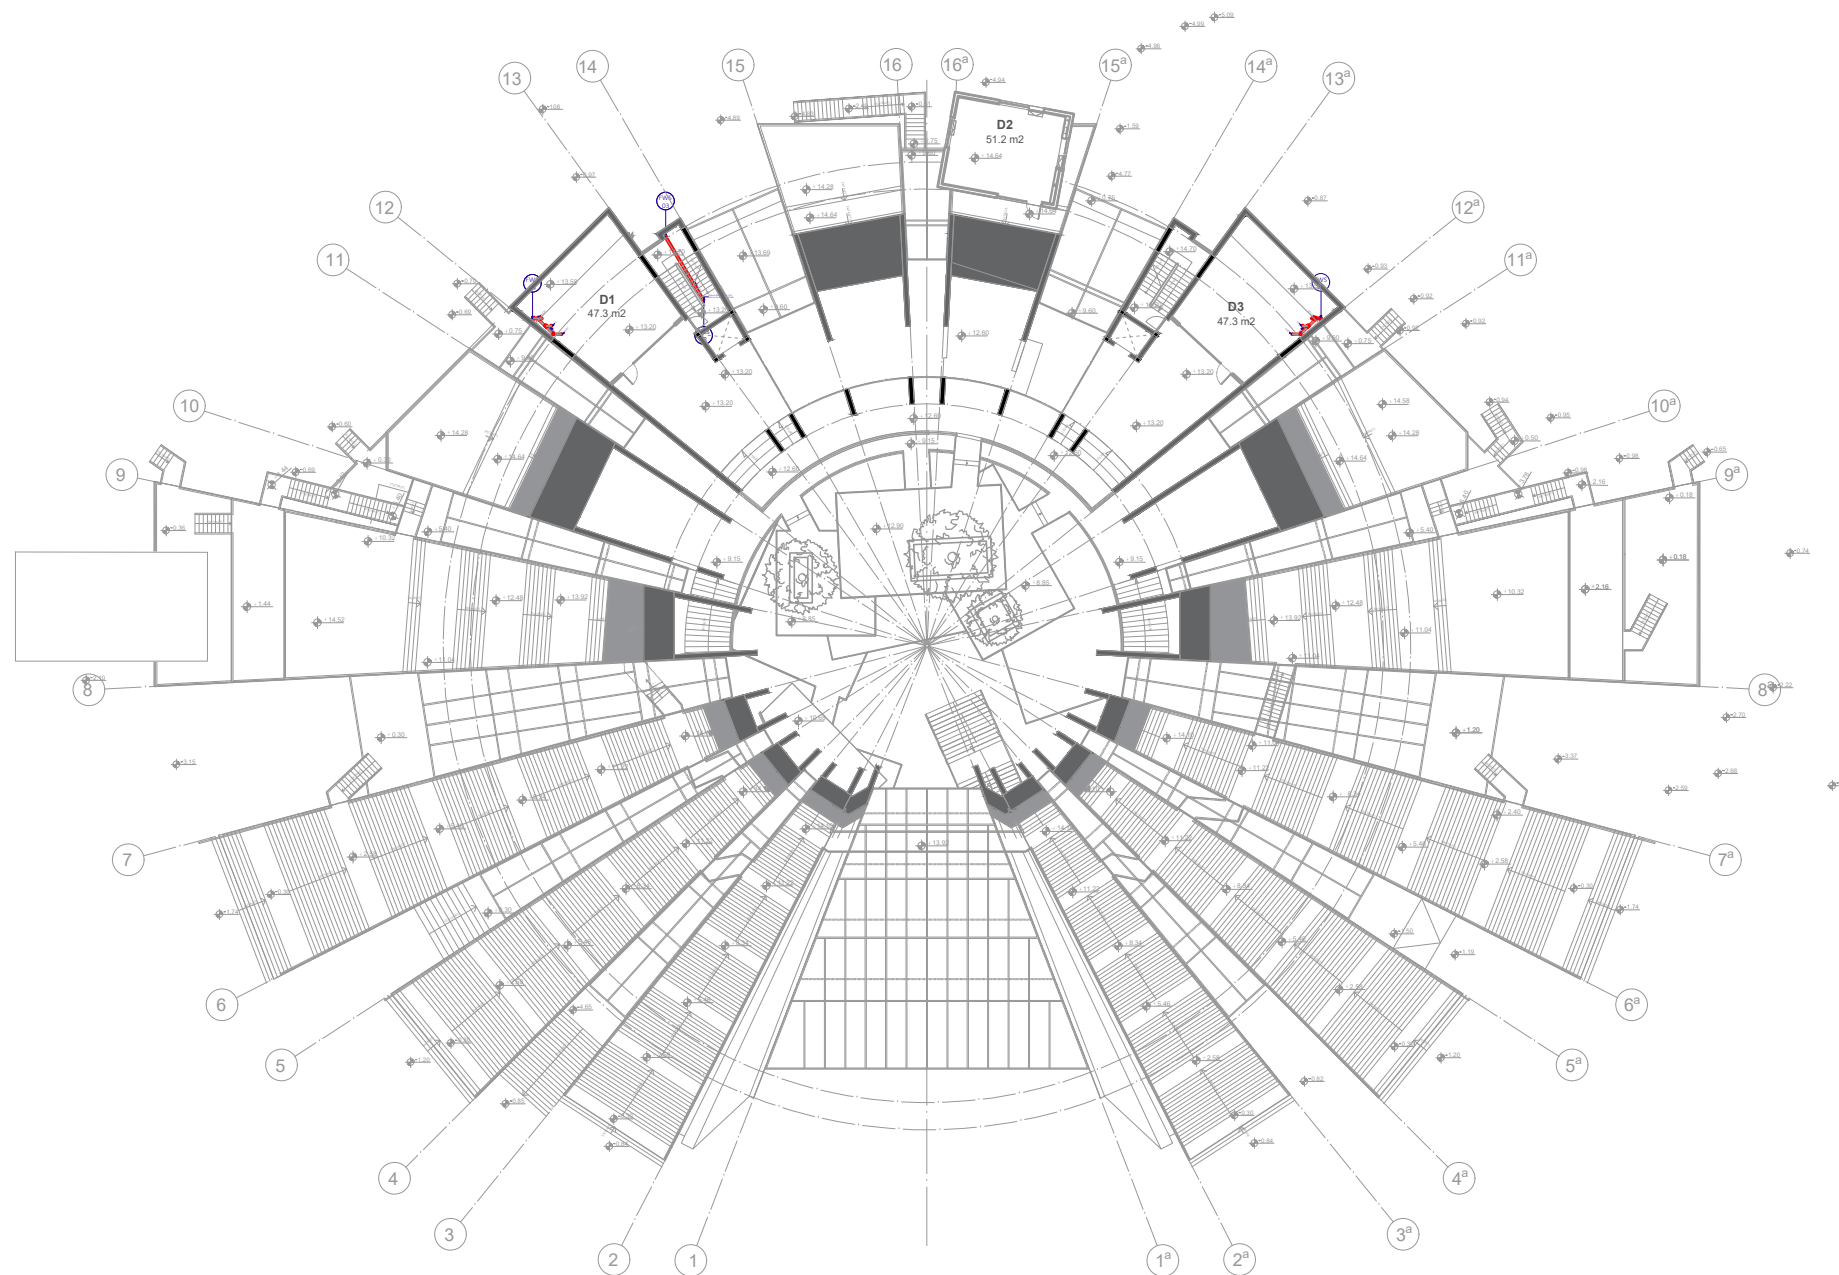

QENDRA PIRAMIDA



logo	Pyramid of Tirana	 Albanian-American Development Foundation	 BASHKIA TIRANË
tel: +355 23 34 45 305			
email: example123@gmail.com			
website: www.example123.com			

kati: +3 (+13.20)
shkalla: 1:500