


QENDRA PIRAMIDA



logo	Pyramid of Tirana	 Albanian-American Development Foundation	 BASHKIA TIRANË
------	-------------------	--	---


tel: +355 23 34 45 305
 email: example123@gmail.com
 website: www.example123.com

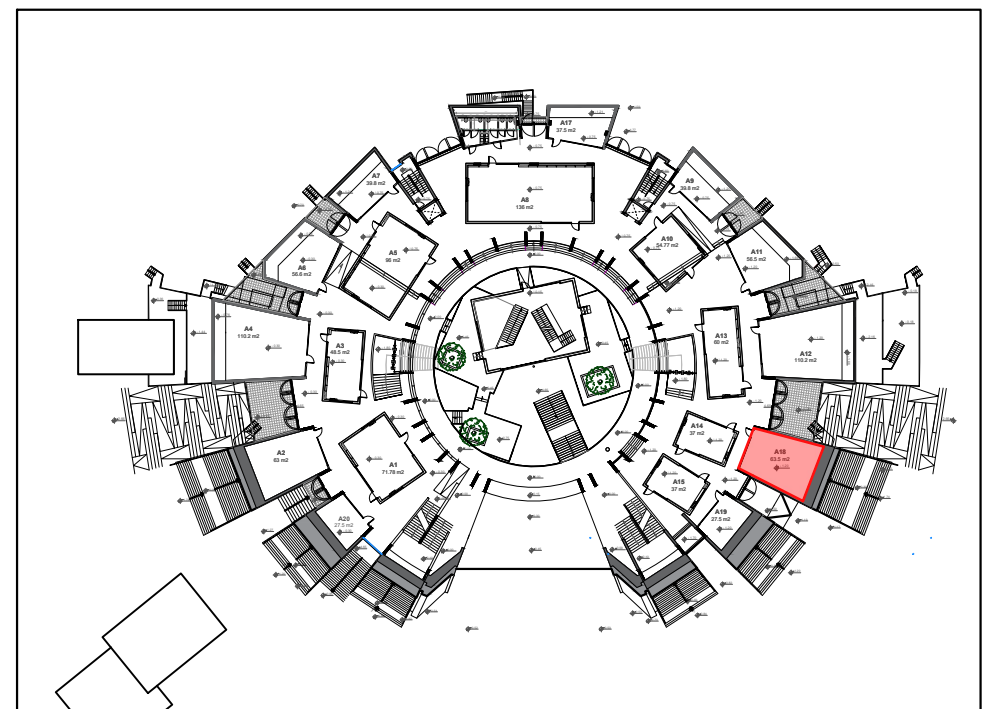

A 18
 sipërfaqja: 63.5 m²
 kati: 0
 shkalla: 1:75


Prerja

shkalla 1:100

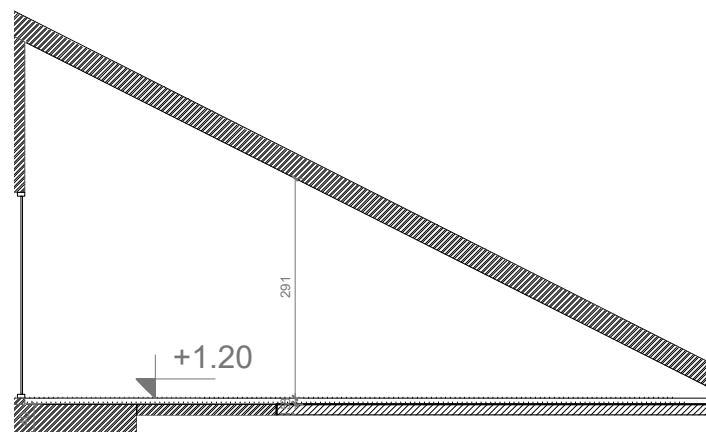


Fasada

shkalla 1:100

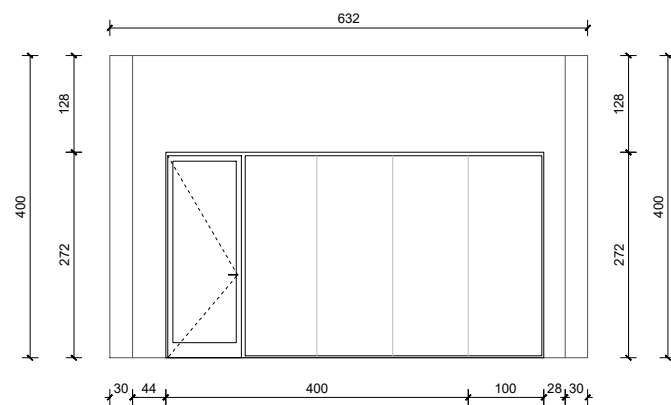


Plani i instalimeve elektrike

shkalla 1:75

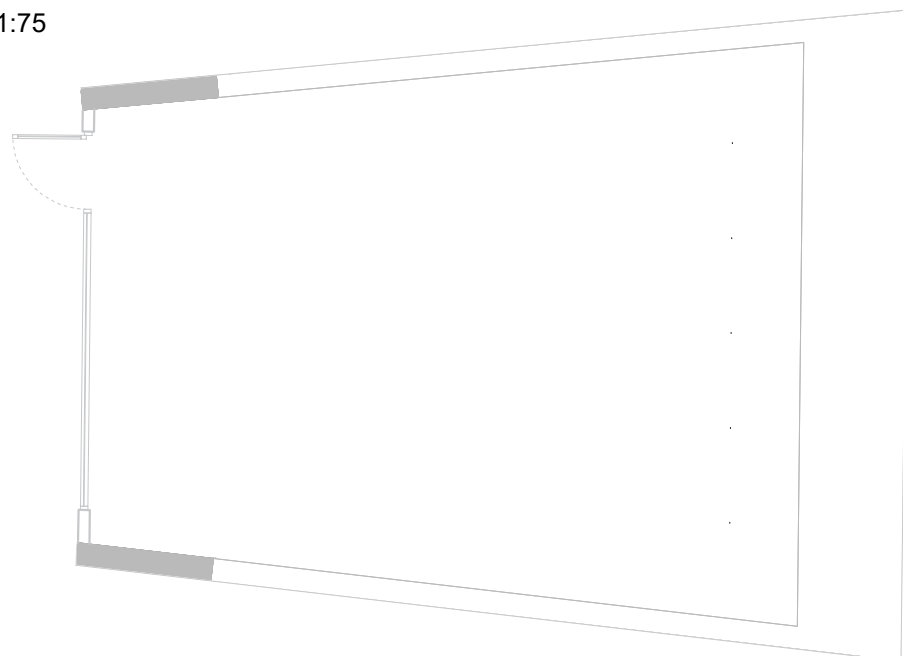

QENDRA PIRAMIDA

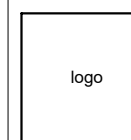

Pyramid of Tirana



Albanian-American
Development
Foundation




BASHKIA
TIRANË

tel: +355 23 34 45 305

email: example123@gmail.com

website: www.example123.com

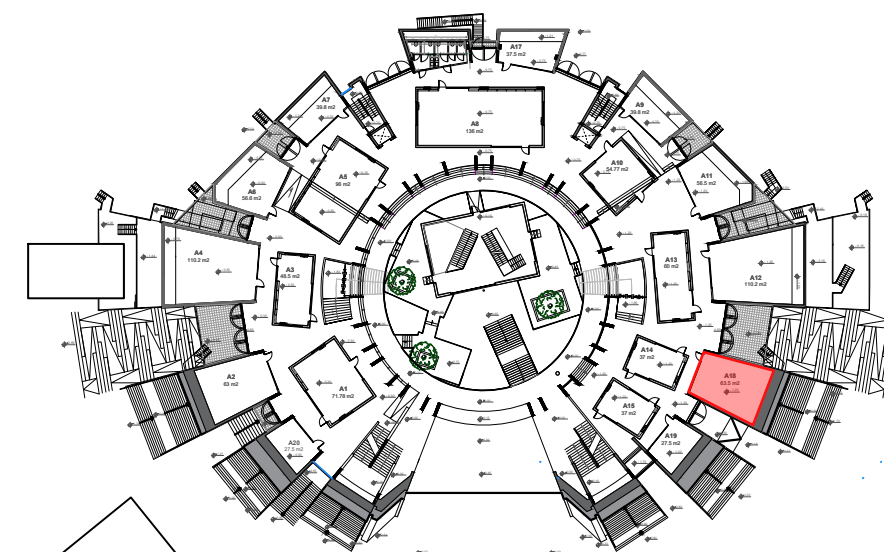


A 18

siperfaqja: 63.5 m²

kati: 0

shkalla: 1:75

Plani HVAC

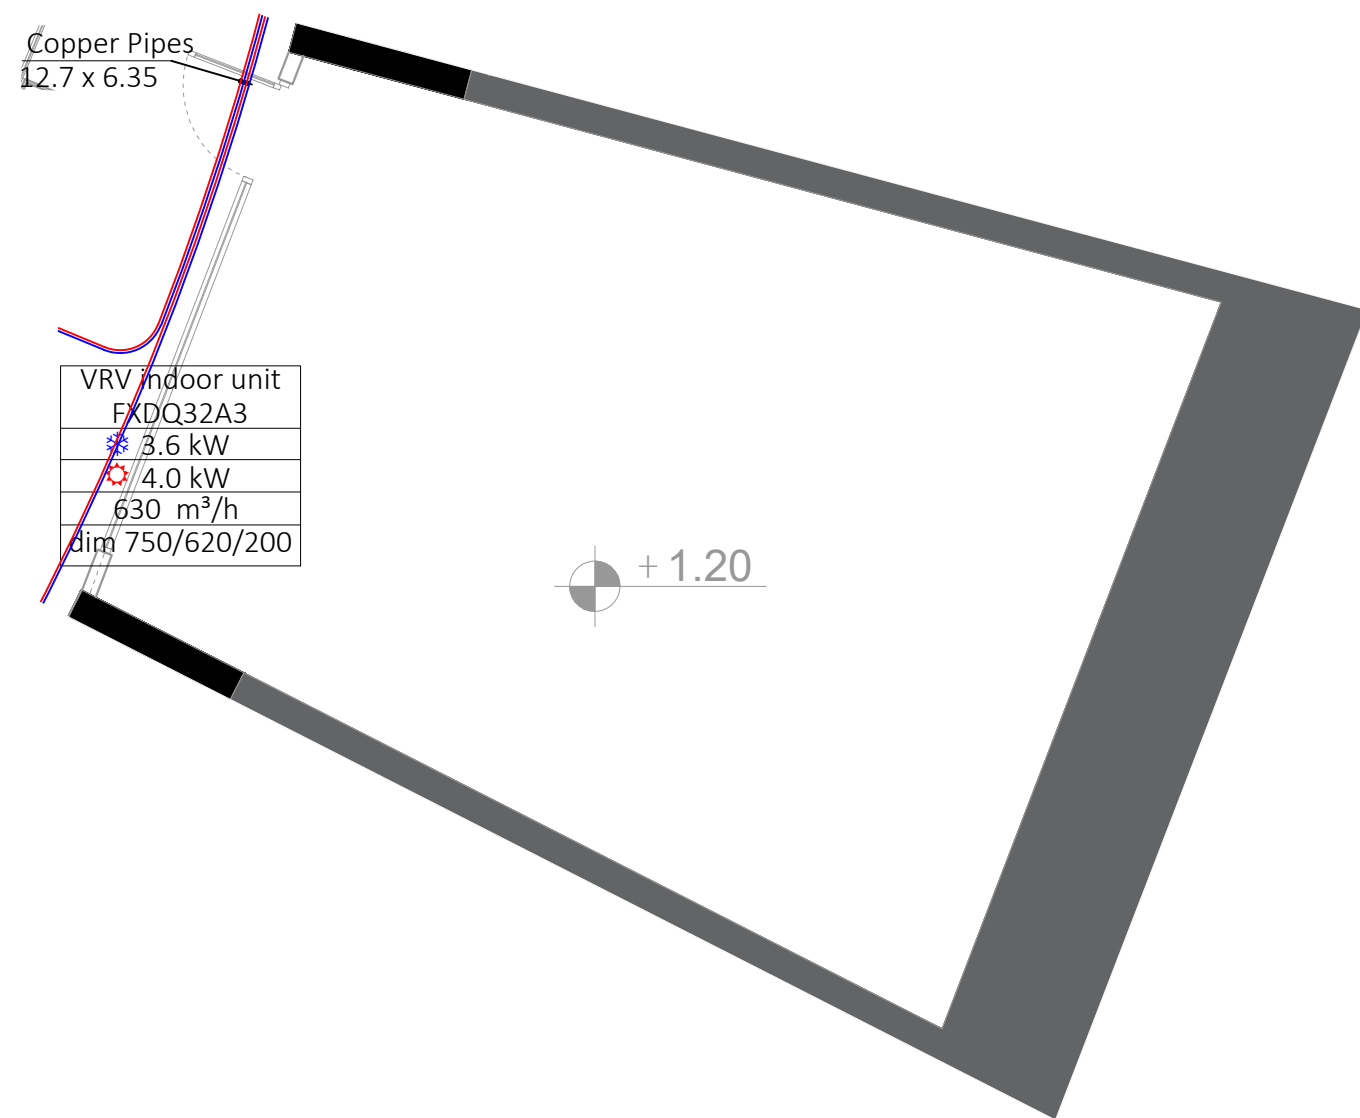


QENDRA PIRAMIDA




logo	Pyramid of Tirana	 Albanian-American Development Foundation	 BASHKIA TIRANË
------	-------------------	--	--

tel: +355 23 34 45 305
email: example123@gmail.com
website: www.example123.com

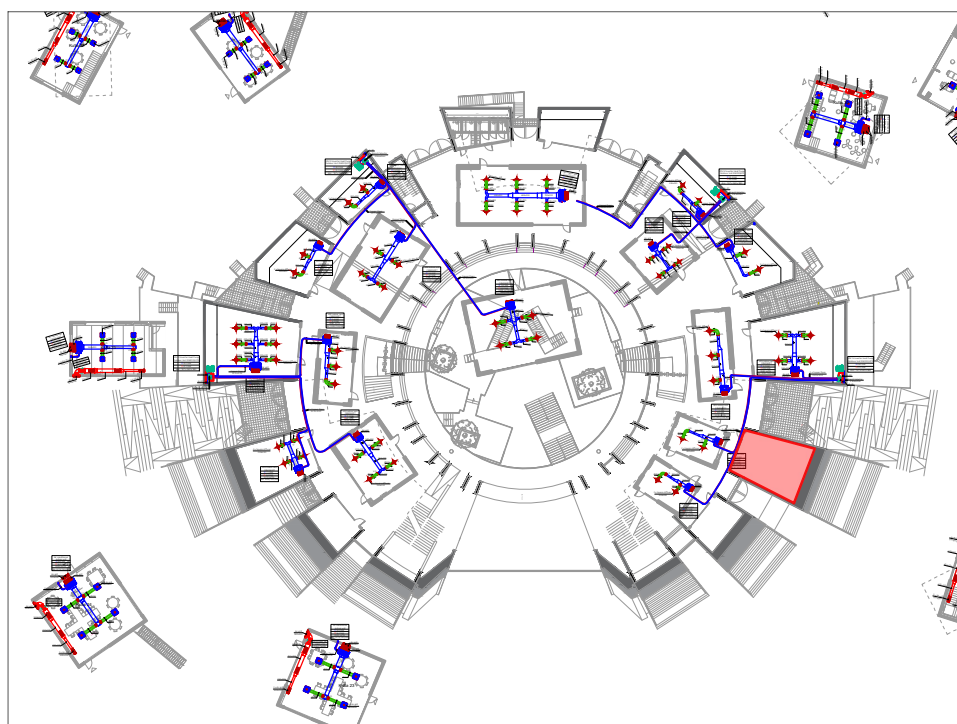


A 18
siperfaqja: 63.5 m²
kati: 0
shkalla: 1:75

Plani i Ventilimit

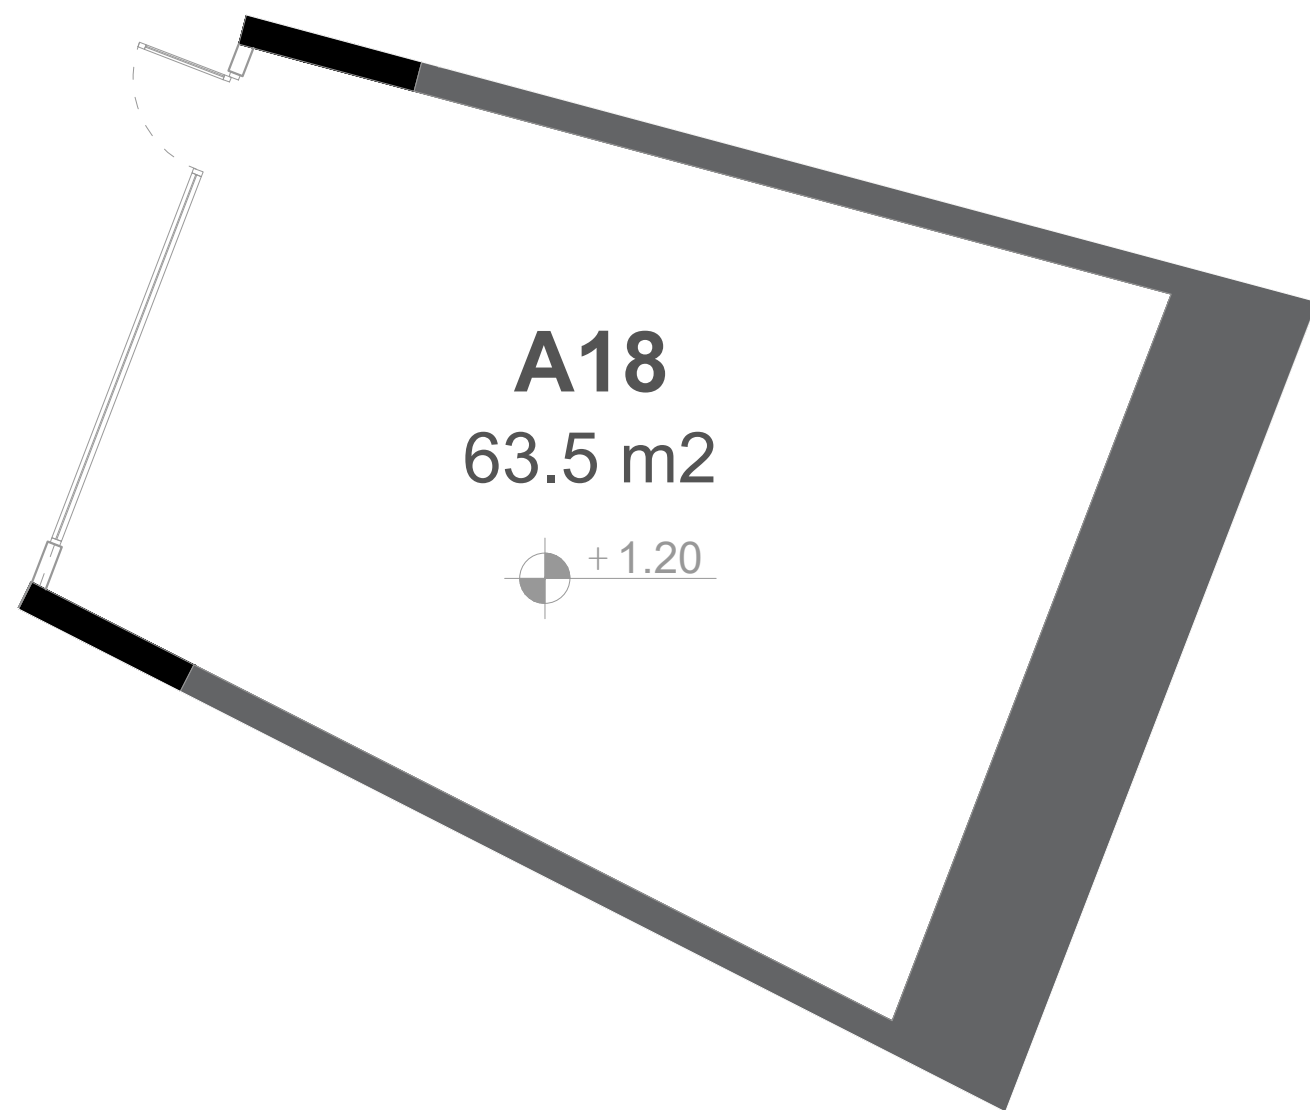

QENDRA PIRAMIDA

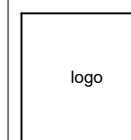

Pyramid of Tirana



Albanian-American
Development
Foundation




BASHKIA
TIRANË

tel: +355 23 34 45 305

email: example123@gmail.com

website: www.example123.com

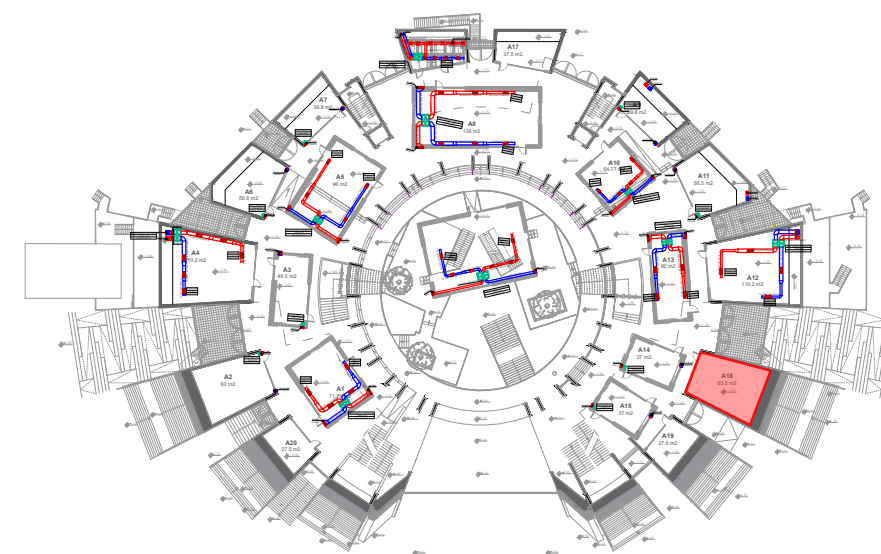


A 18

siperfaqja: 63.5 m²

kati: 0

shkalla: 1:75

Plani i katit 0, sistemi automatik me sprinkler

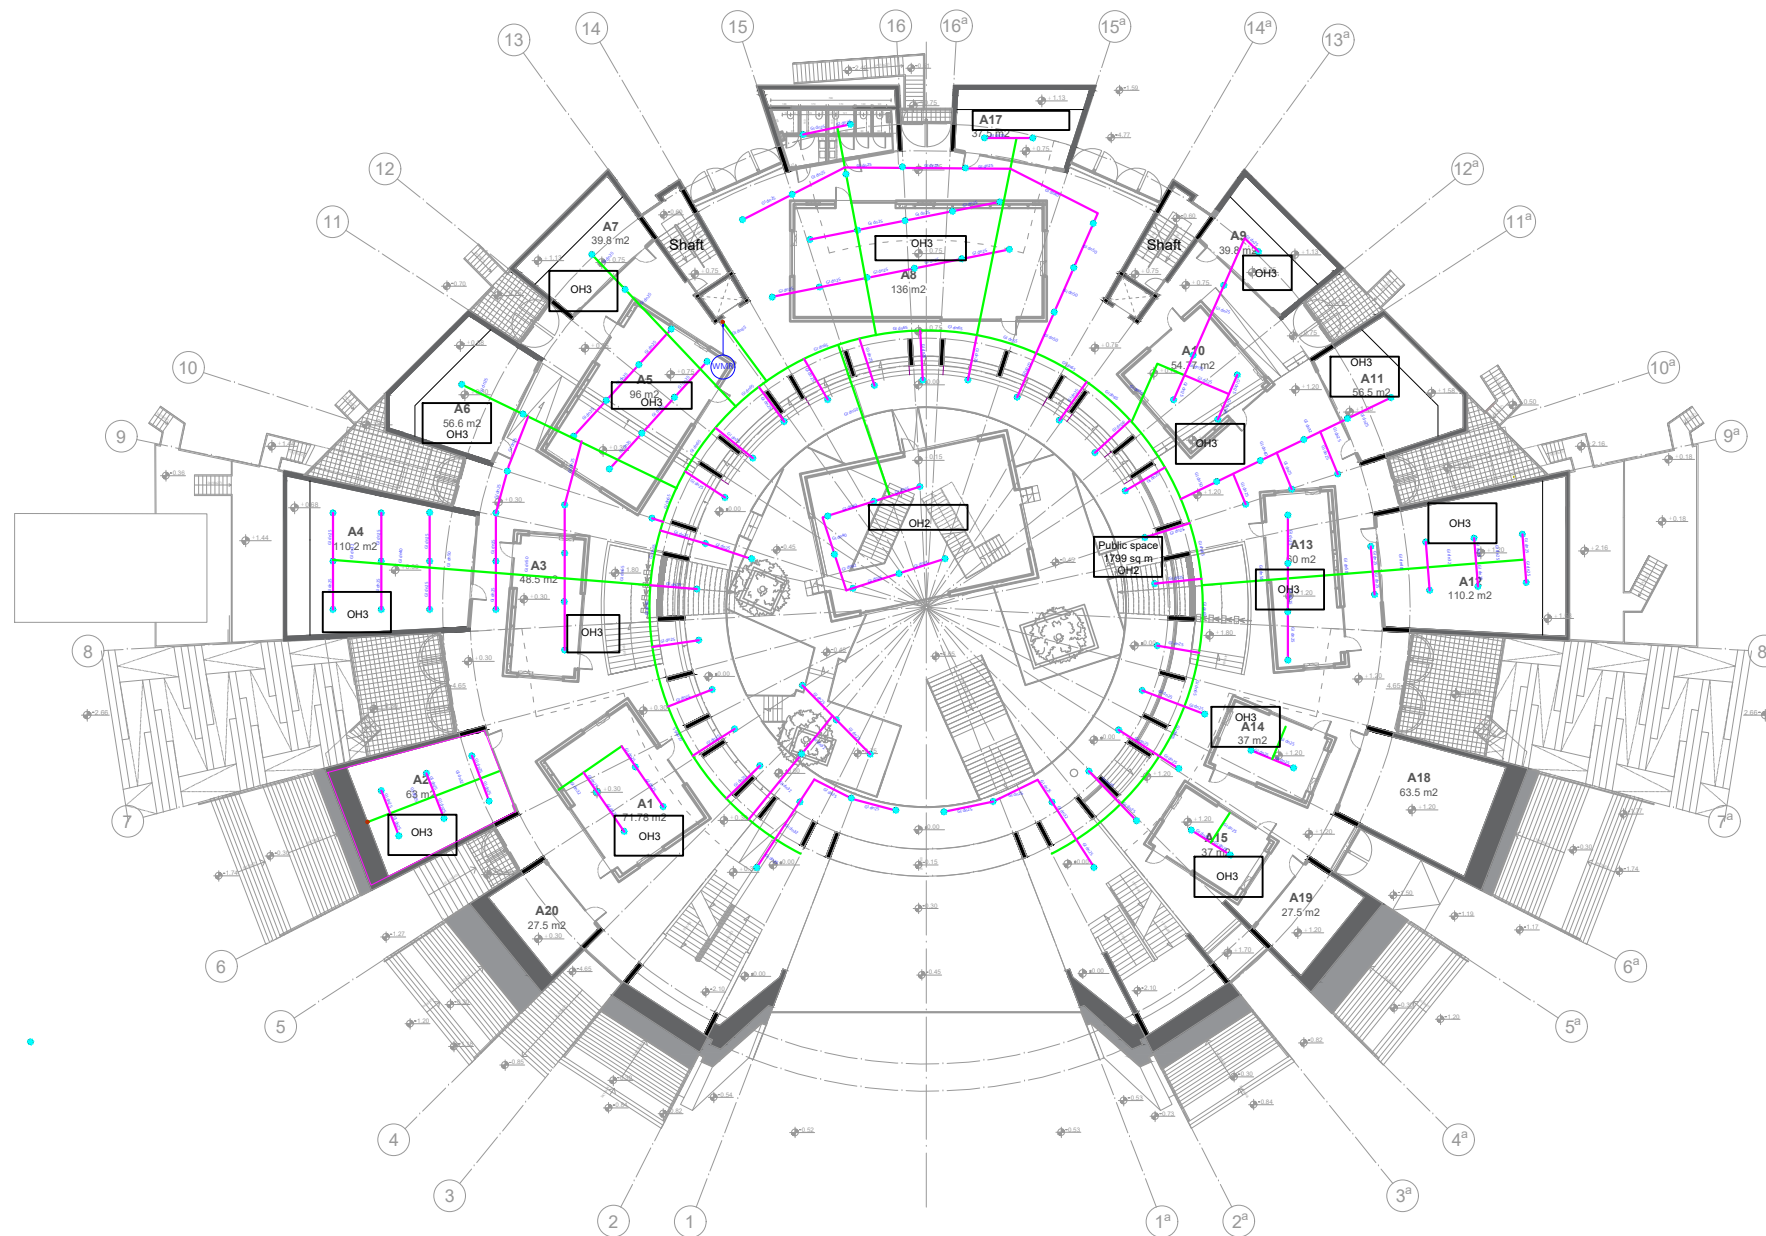


QENDRA PIRAMIDA



logo	Pyramid of Tirana	 Albanian-American Development Foundation	 BASHKIA TIRANË
tel: +355 23 34 45 305			
email: example123@gmail.com			
website: www.example123.com			

kati: 0 (0.00)
shkalla: 1:500

Plani i katit 0, instalimet e mbrojtjes ndaj zjarrit

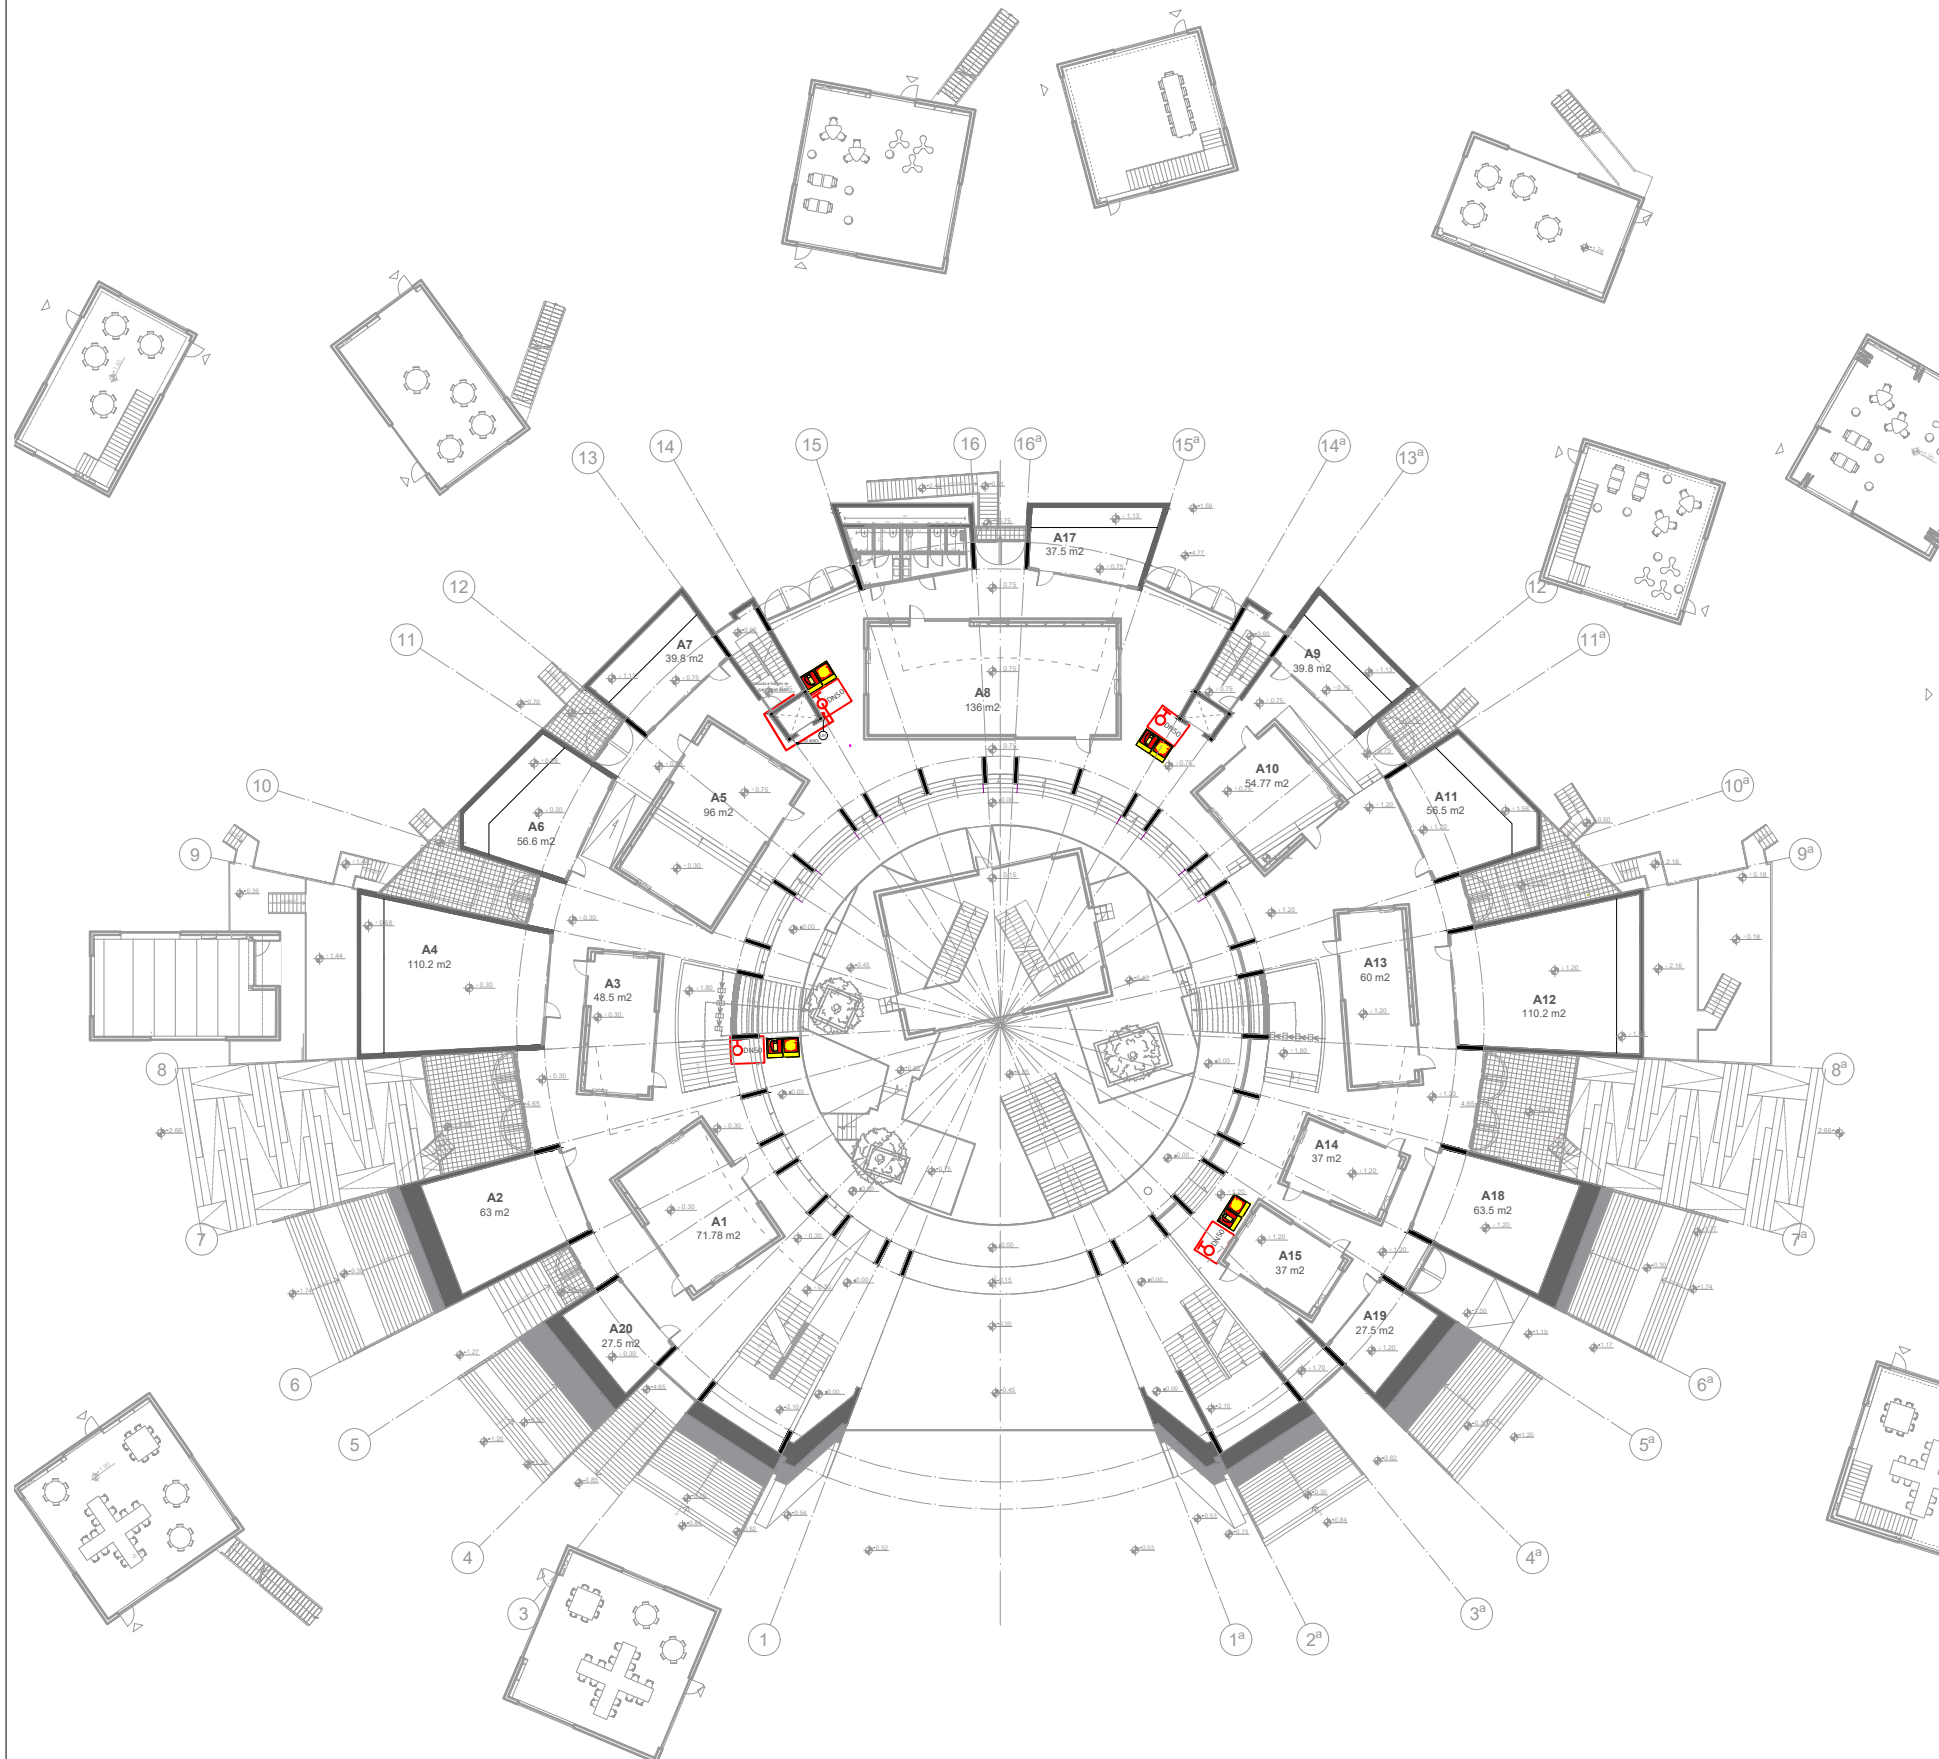

QENDRA PIRAMIDA




logo	Pyramid of Tirana	 Albanian-American Development Foundation	 BASHKIA TIRANË
------	-------------------	--	--

tel: +355 23 34 45 305
email: example123@gmail.com
website: www.example123.com

kati: 0 (0.00)
shkalla: 1:500

Plani i katit 0, instalimet e furnizimit me uje

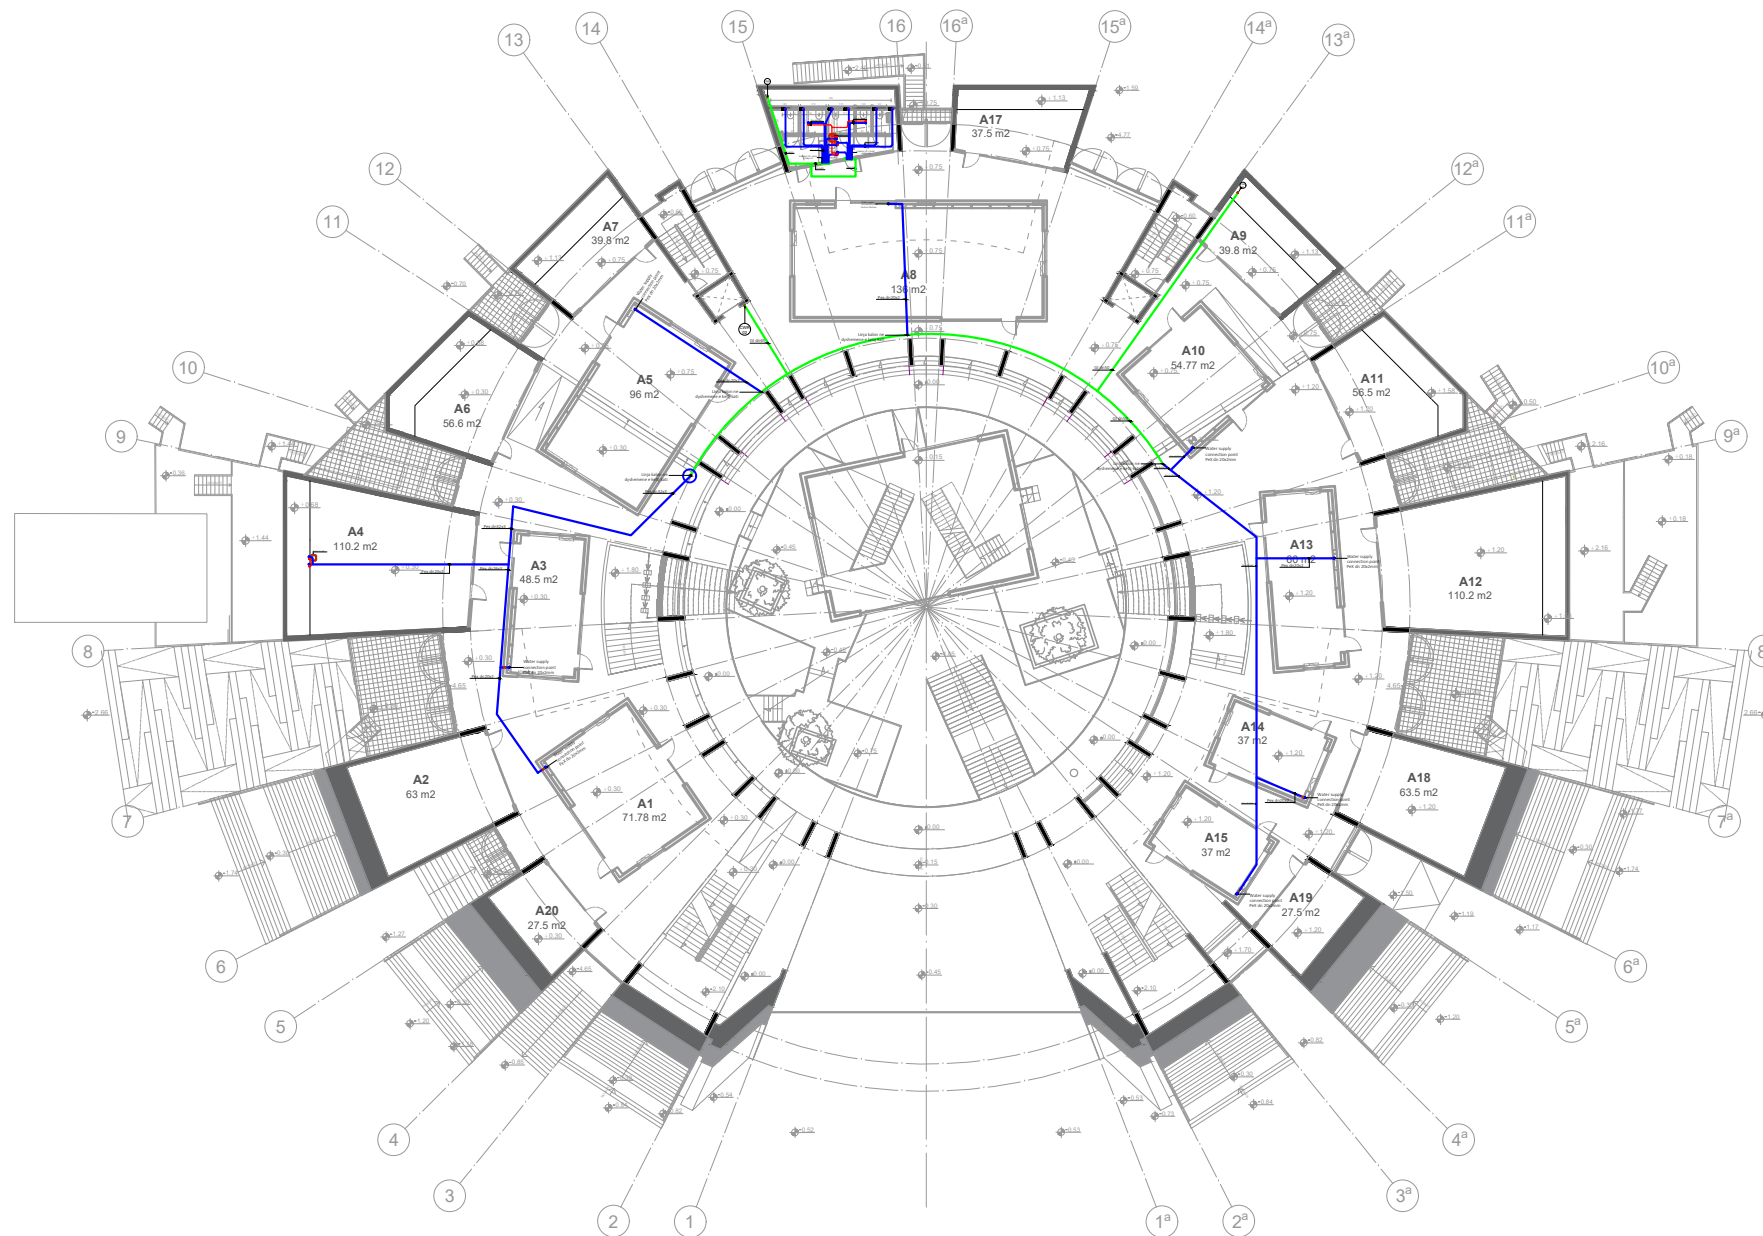

QENDRA PIRAMIDA




logo	Pyramid of Tirana	 Albanian-American Development Foundation	 BASHKIA TIRANË
------	-------------------	--	--

tel: +355 23 34 45 305
email: example123@gmail.com
website: www.example123.com

kati: 0 (0.00)
shkalla: 1:500

Plani i katit 0, instalimet e kanalizimeve

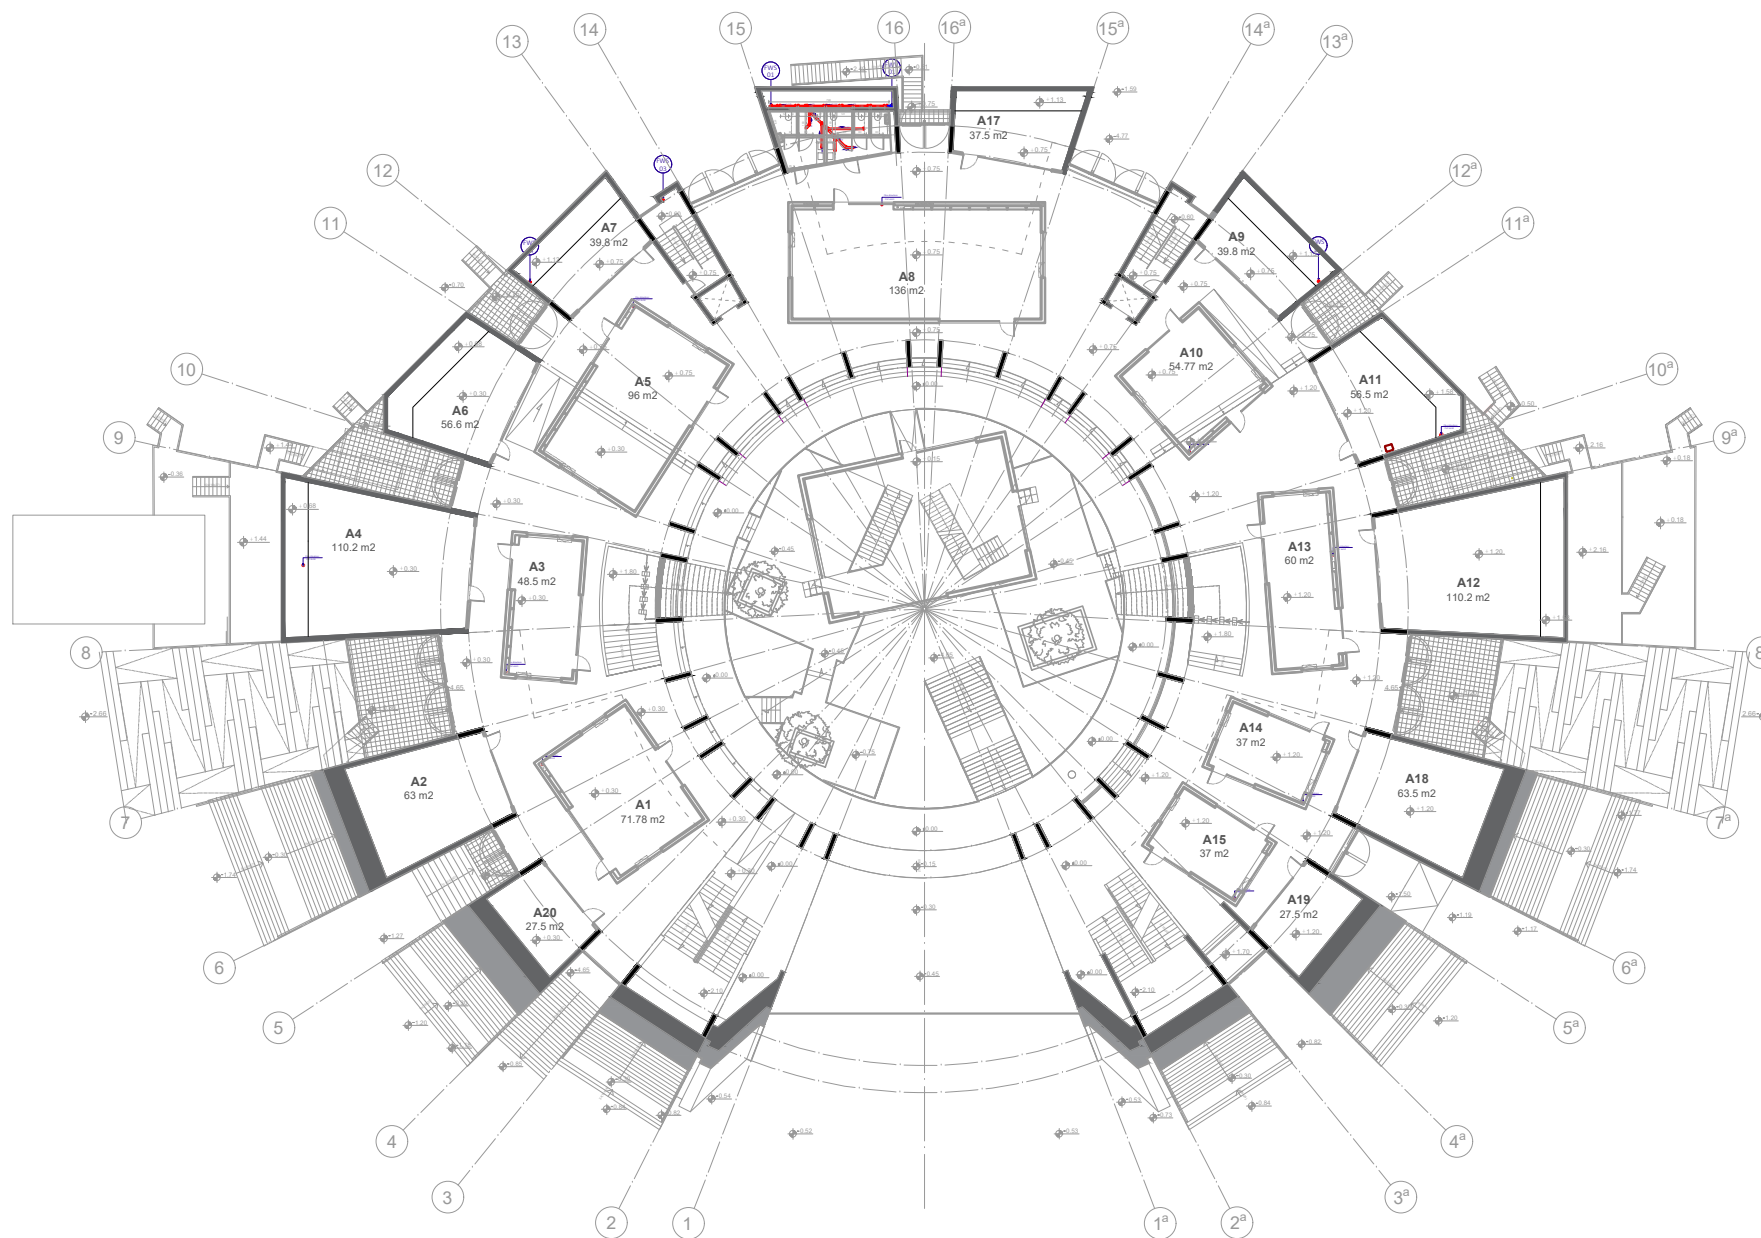

QENDRA PIRAMIDA



logo	Pyramid of Tirana	 Albanian-American Development Foundation	 BASHKIA TIRANË
tel: +355 23 34 45 305			
email: example123@gmail.com			
website: www.example123.com			

kati: 0 (0.00)
shkalla: 1:500