



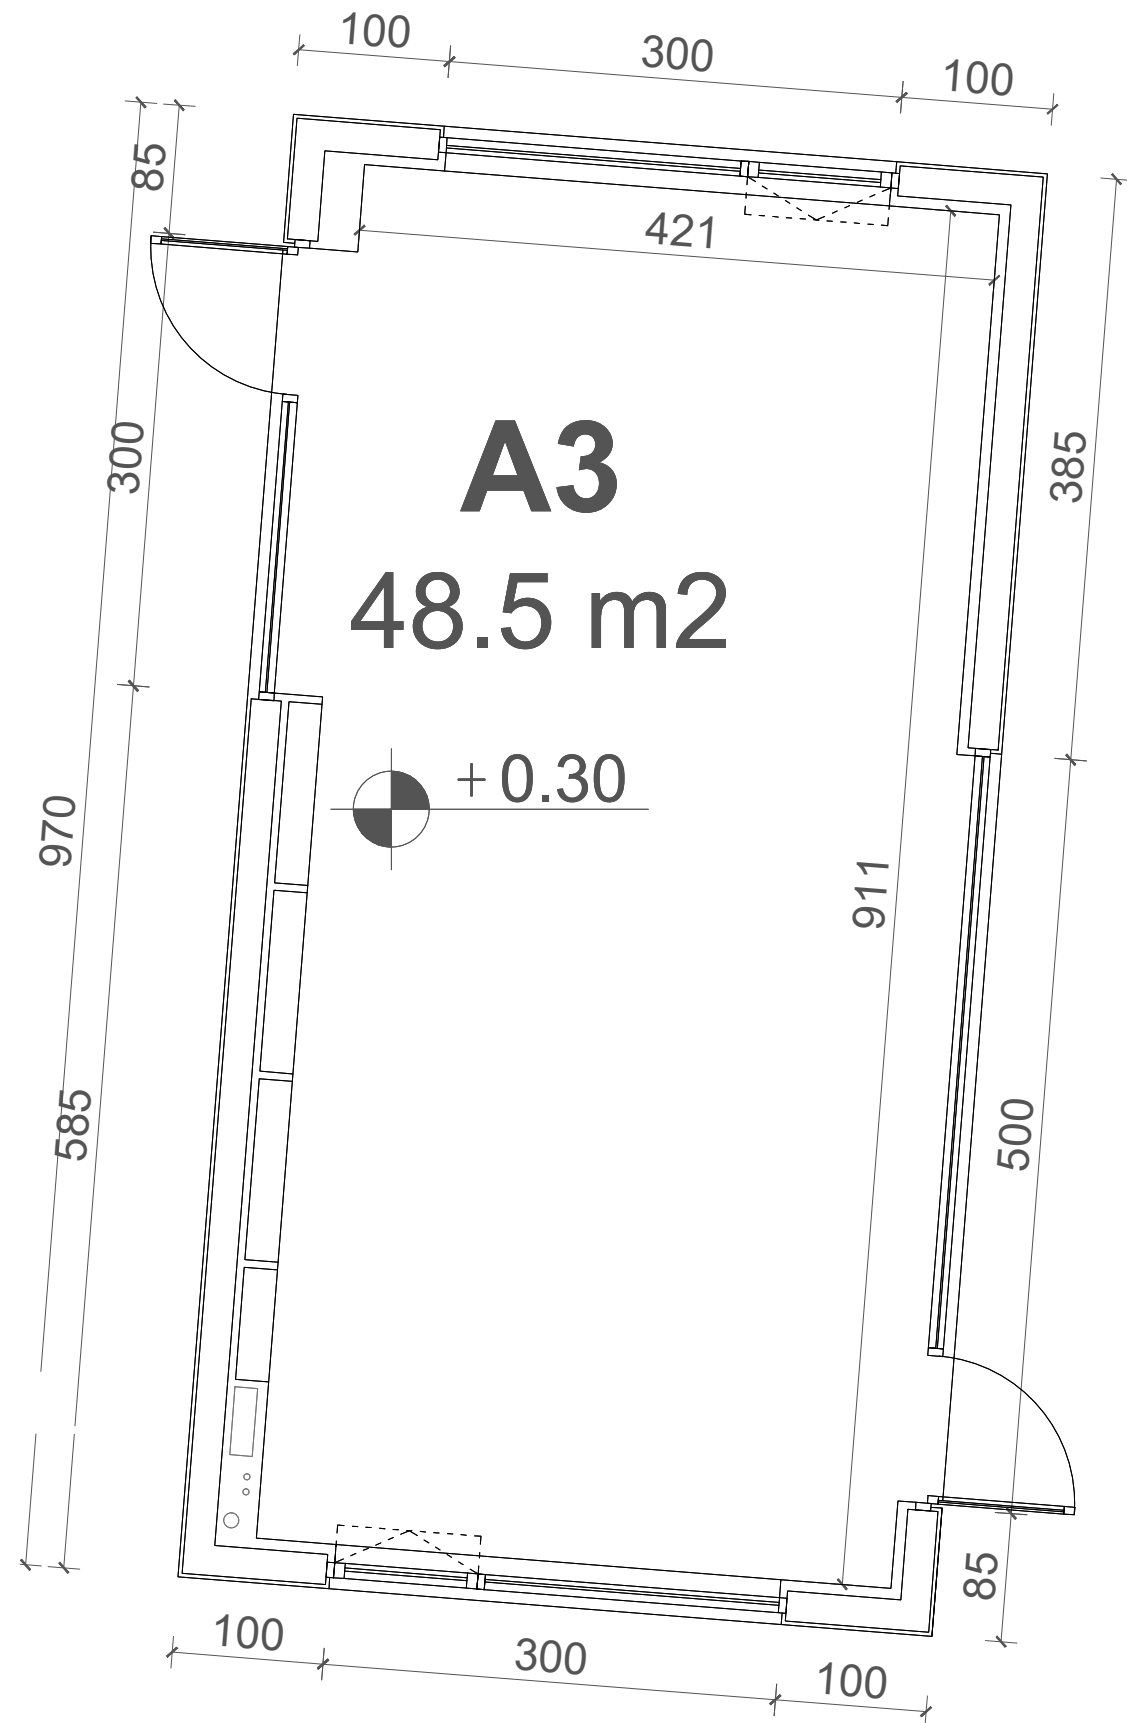

QENDRA PIRAMIDA

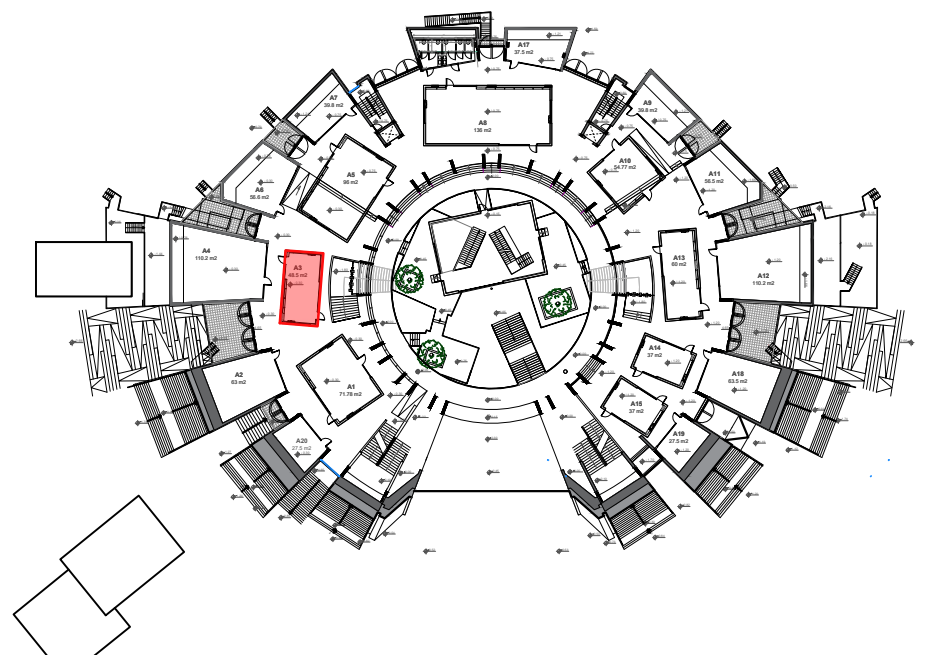


logo	Pyramid of Tirana	 Albanian-American Development Foundation	 BASHKIA TIRANË
tel: +355 23 34 45 305 email: example123@gmail.com website: www.example123.com			




A 3
siperfaqja: 48.5 m2
kati: 0
shkalla: 1:50

Section 1-1

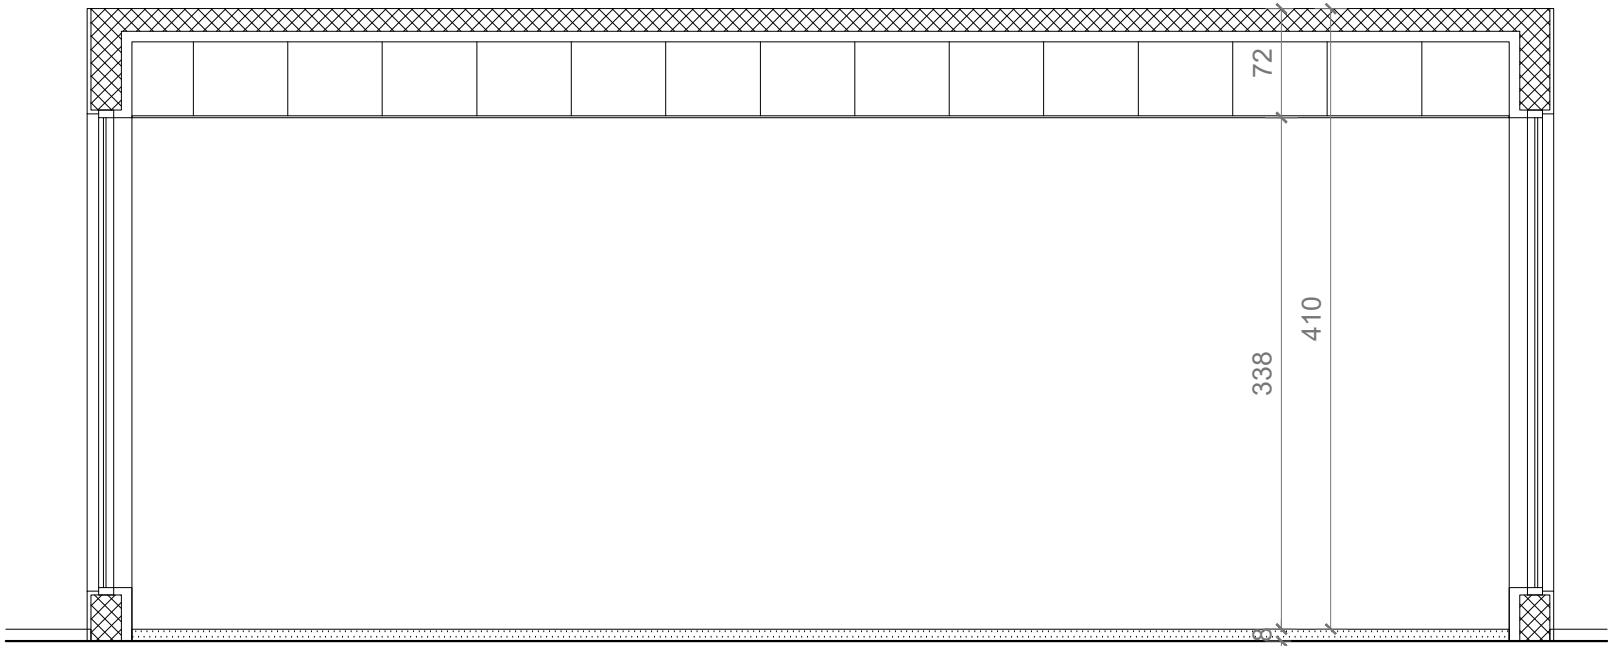

Section 2-2

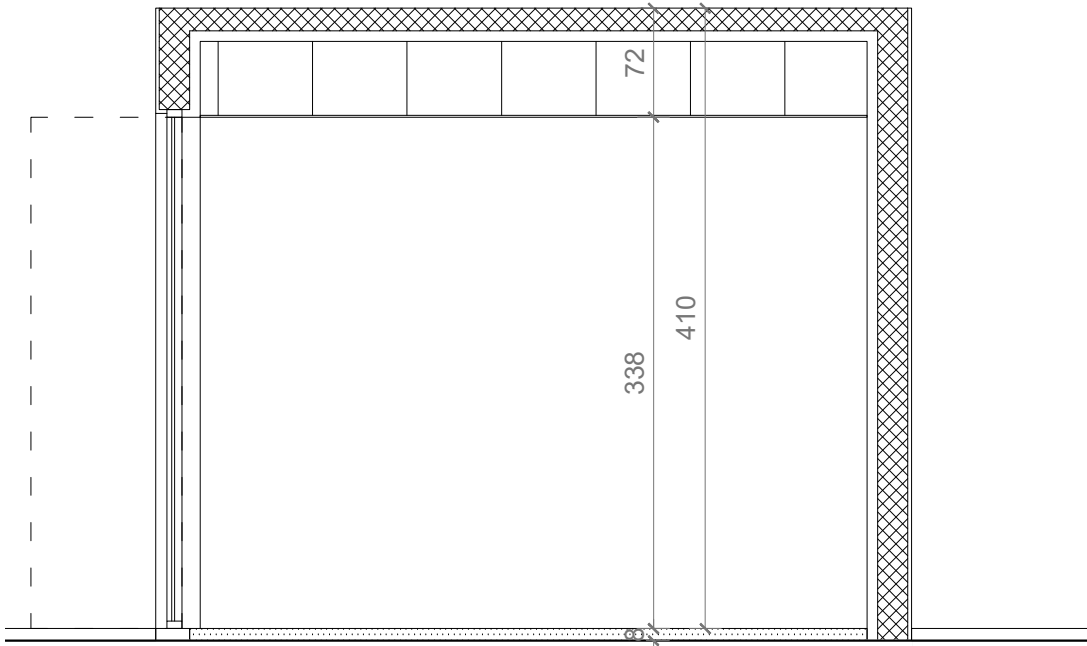


QENDRA PIRAMIDA




logo	Pyramid of Tirana	 Albanian-American Development Foundation	 BASHKIA TIRANË
------	-------------------	--	--

tel: +355 23 34 45 305
email: example123@gmail.com
website: www.example123.com

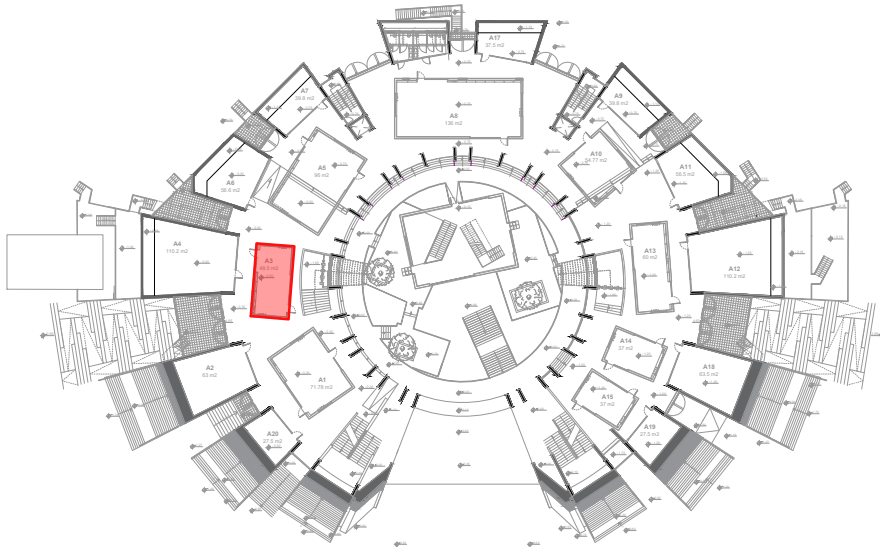


A 3
siperfaqja: 48.5 m2
kati: 0
shkalla: 1:50

Fasada
shkalla 1:75

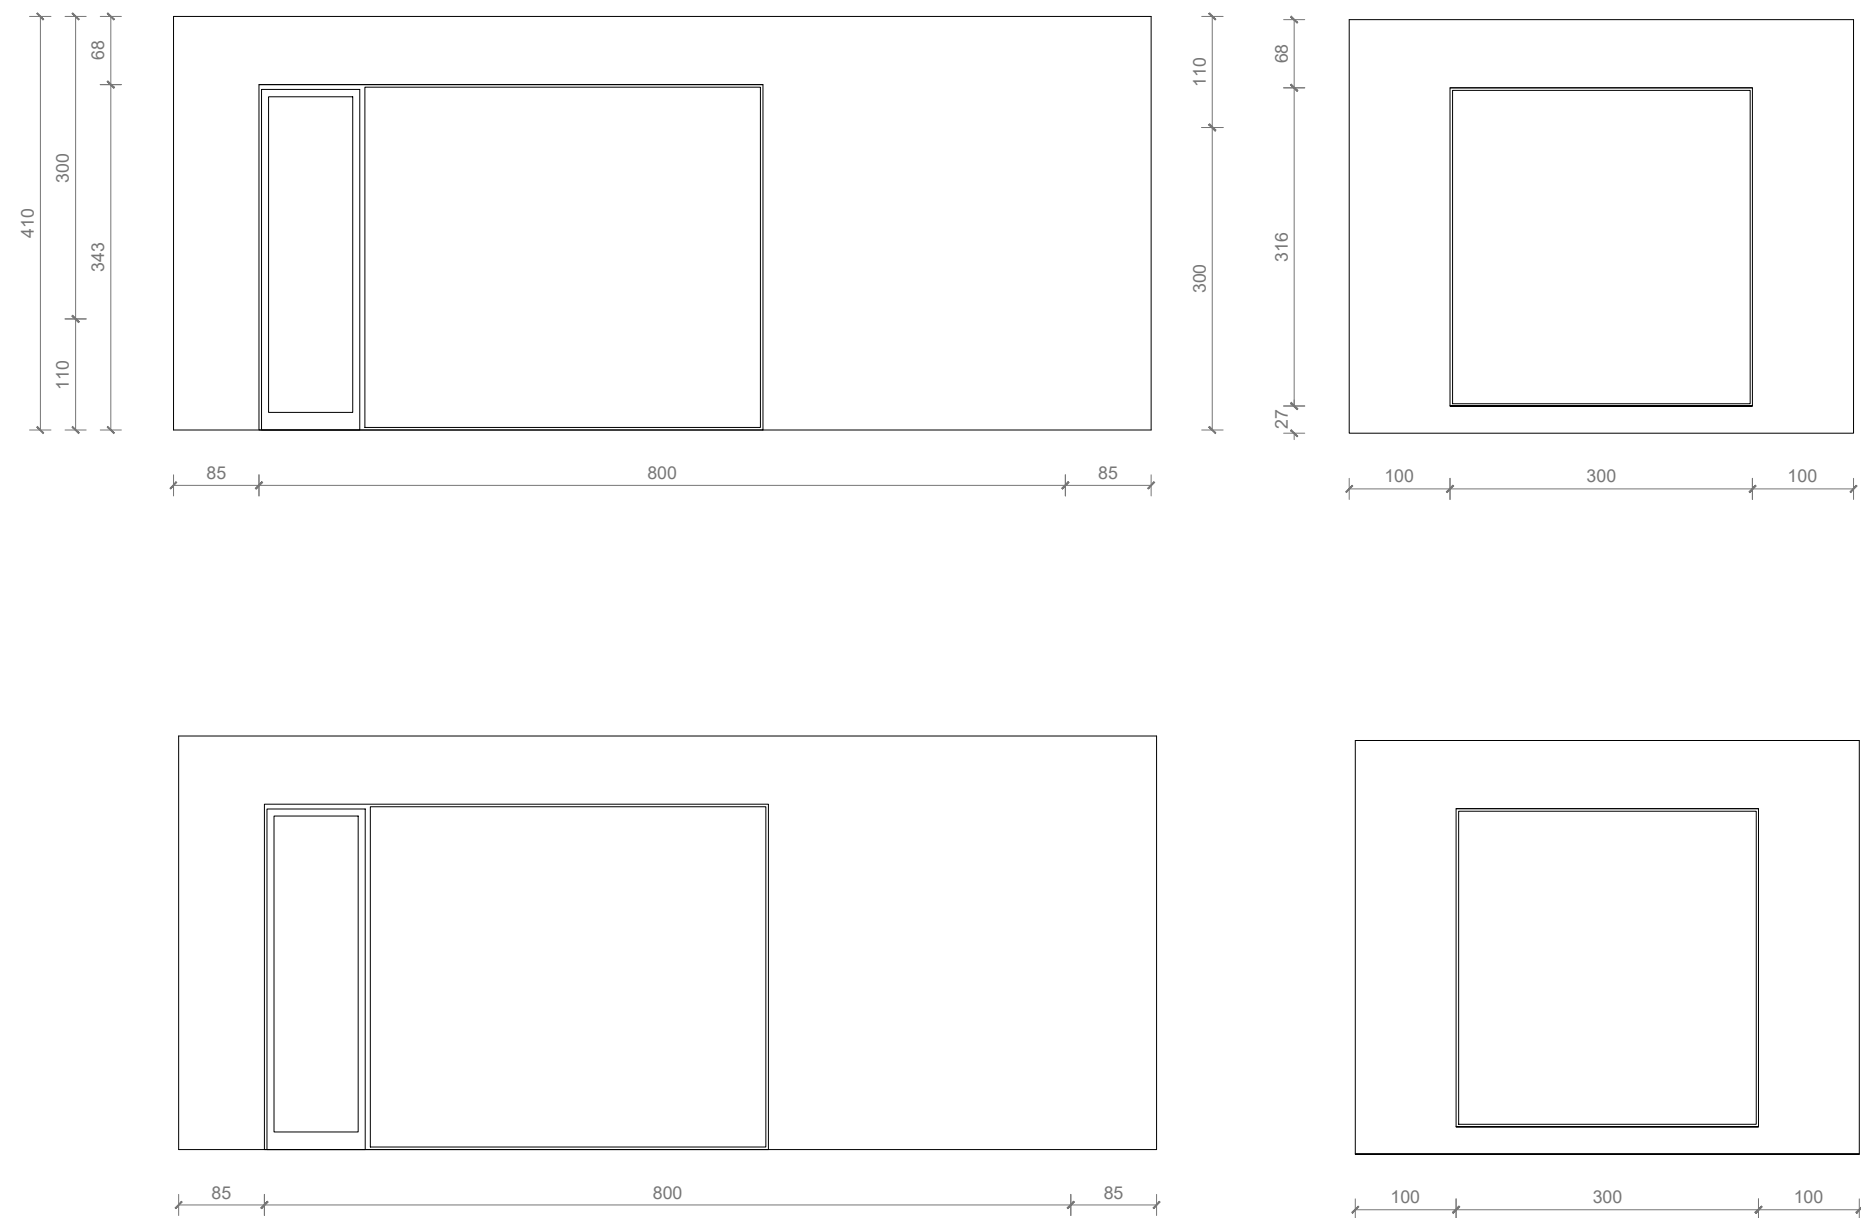


QENDRA PIRAMIDA

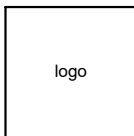


	Pyramid of Tirana		Albanian-American Development Foundation		BASHKIA TIRANË
---	-------------------	---	--	---	----------------

tel: +355 23 34 45 305
email: example123@gmail.com
website: www.example123.com

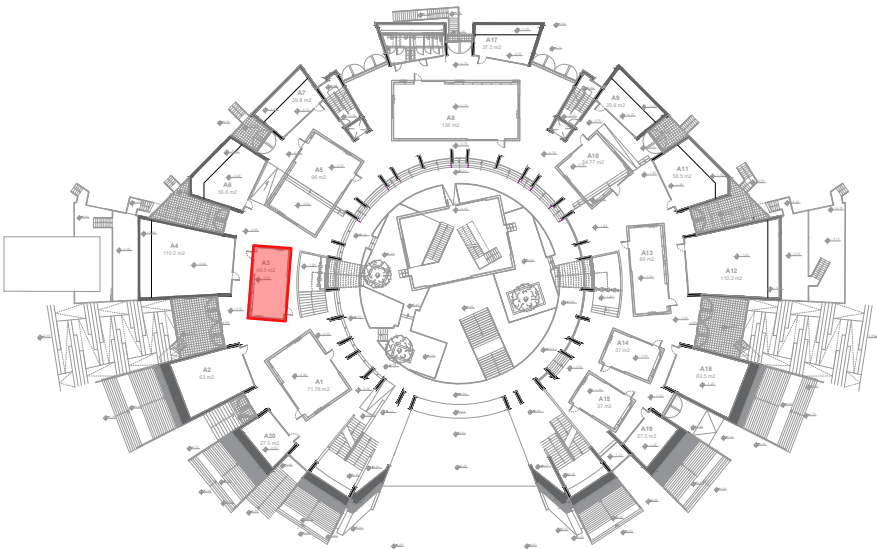


A 3
siperfaqja: 48.5 m2
kati: 0
shkalla: 1:75

Plani i instalimeve elektrike
shkalla 1:50

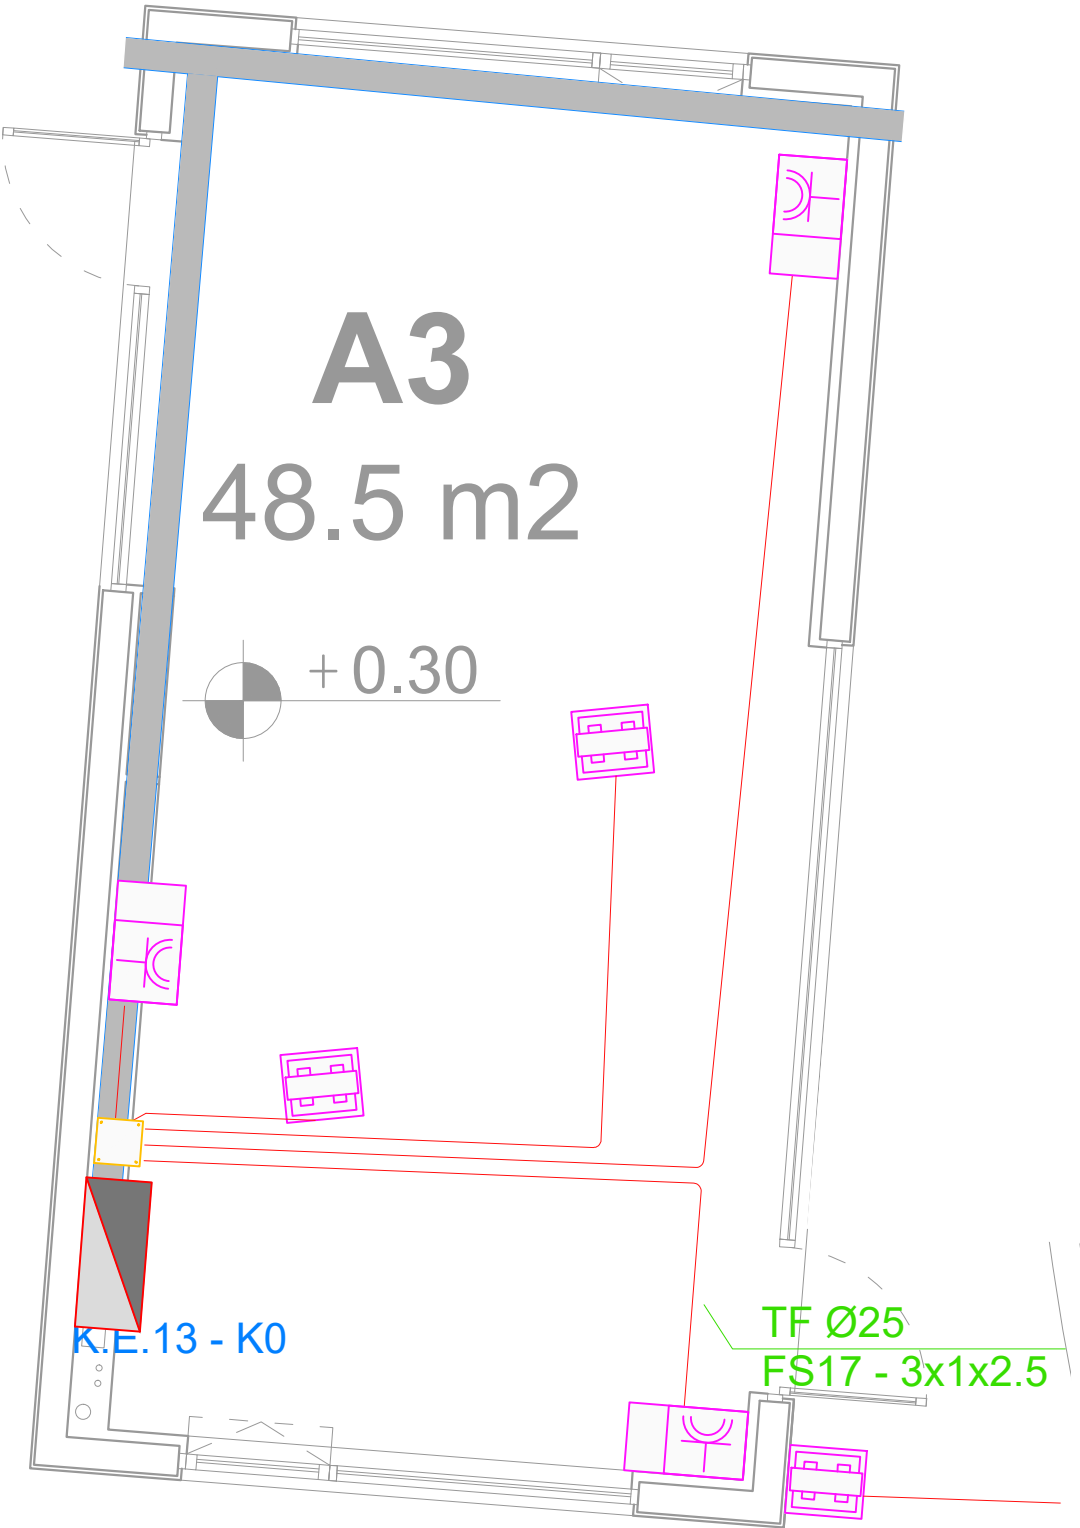

QENDRA PIRAMIDA

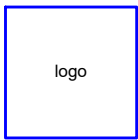

Pyramid of Tirana




Albanian-American
Development
Foundation




BASHKIA
TIRANË

tel: +355 23 34 45 305
email: example123@gmail.com
website: www.example123.com

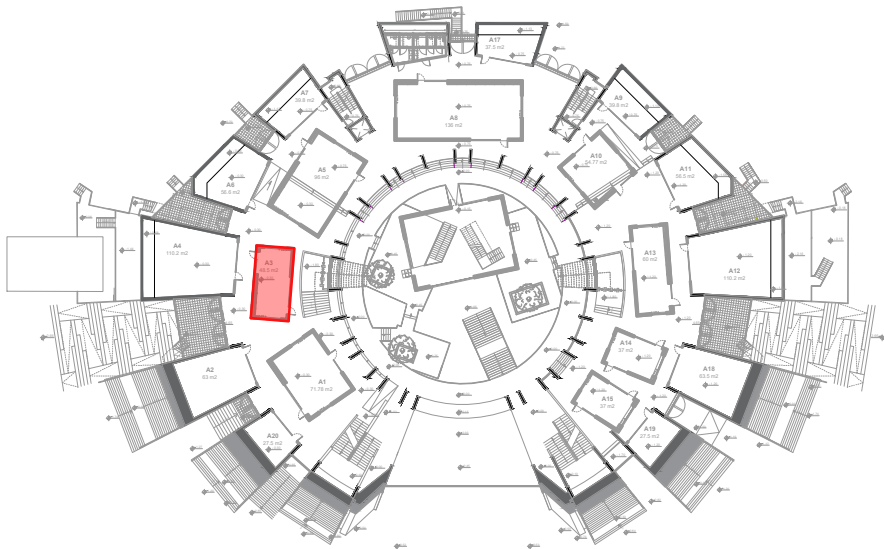

A 3
siperfaqja: 48.5 m2
kati: 0
shkalla: 1:50

Plani HVAC

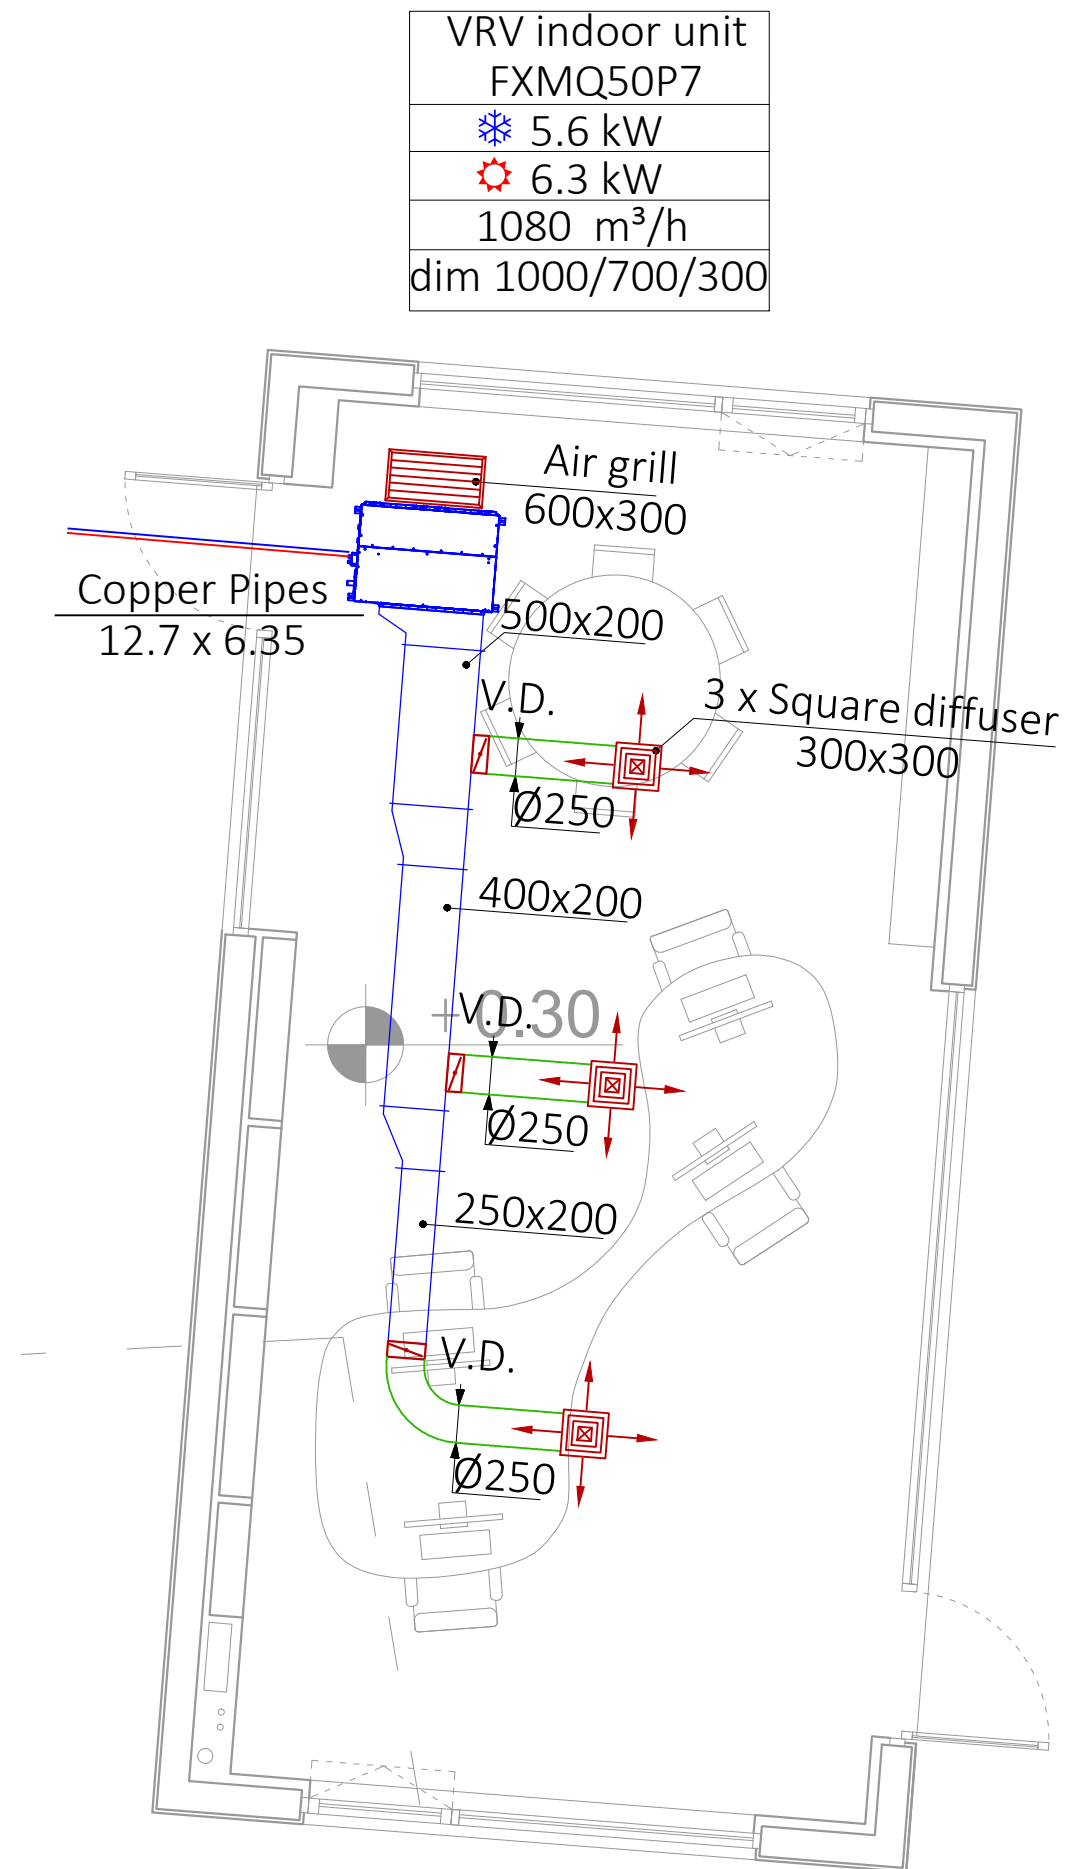


QENDRA PIRAMIDA




logo	Pyramid of Tirana	 Albanian-American Development Foundation	 BASHKIA TIRANË
------	-------------------	--	--

tel: +355 23 34 45 305
email: example123@gmail.com
website: www.example123.com

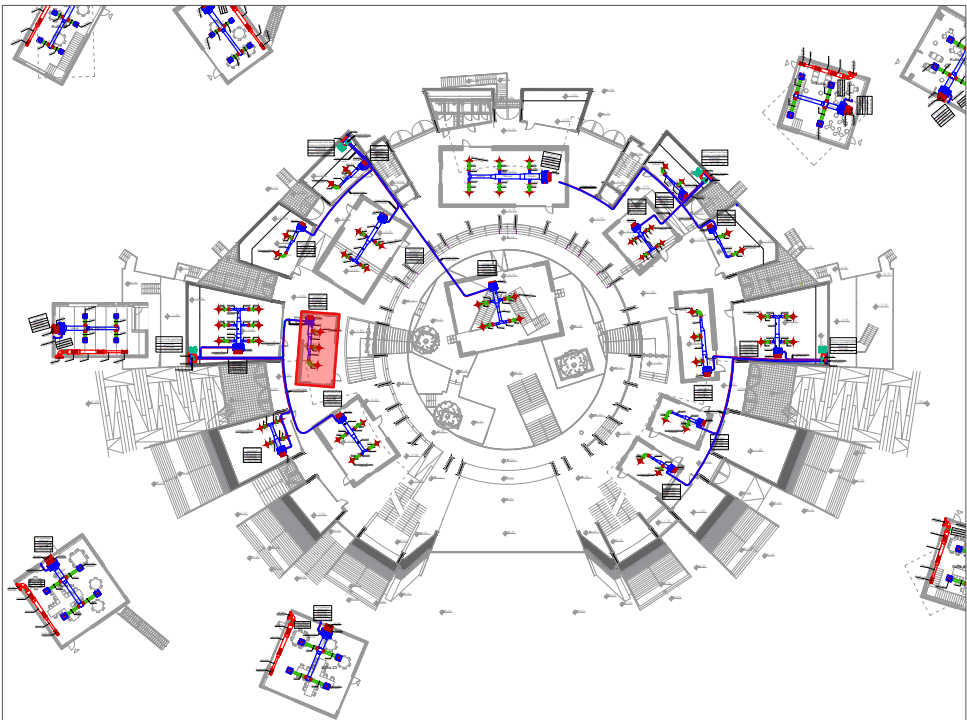


A 3
siperfaqja 48.5 m2
kati: 0
shkalla: 1:50

Plani i Ventilimit

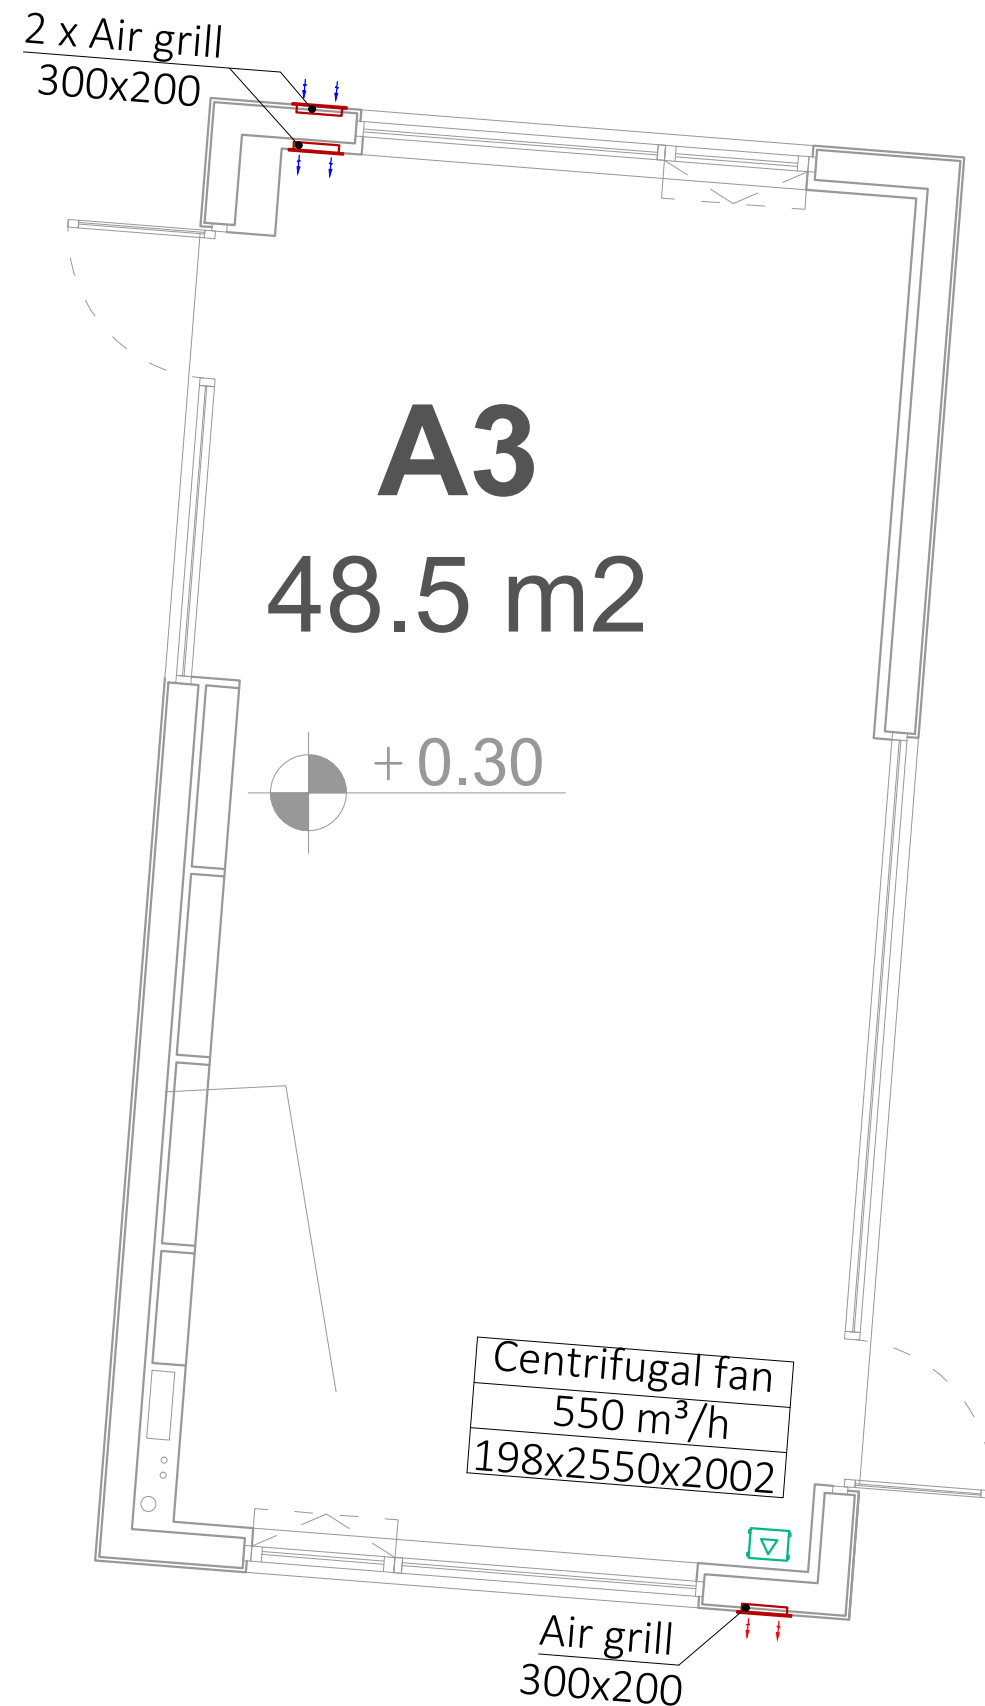

QENDRA PIRAMIDA

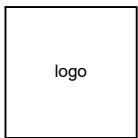

Pyramid of Tirana




Albanian-American
Development
Foundation




BASHKIA
TIRANË

tel: +355 23 34 45 305
email: example123@gmail.com
website: www.example123.com

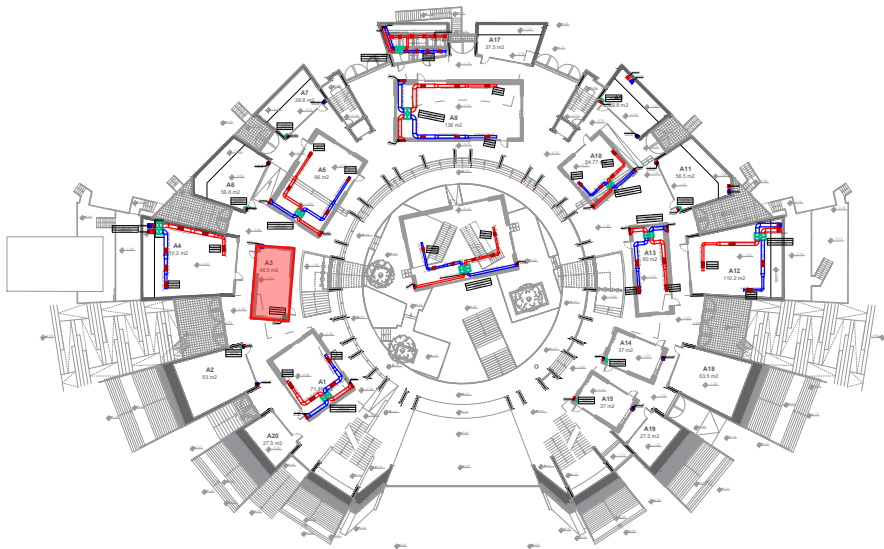

A 3
siperfaqja 48.5 m²
kati: 0
shkalla: 1:50

Plani i katit 0, sistemi automatik me sprinkler

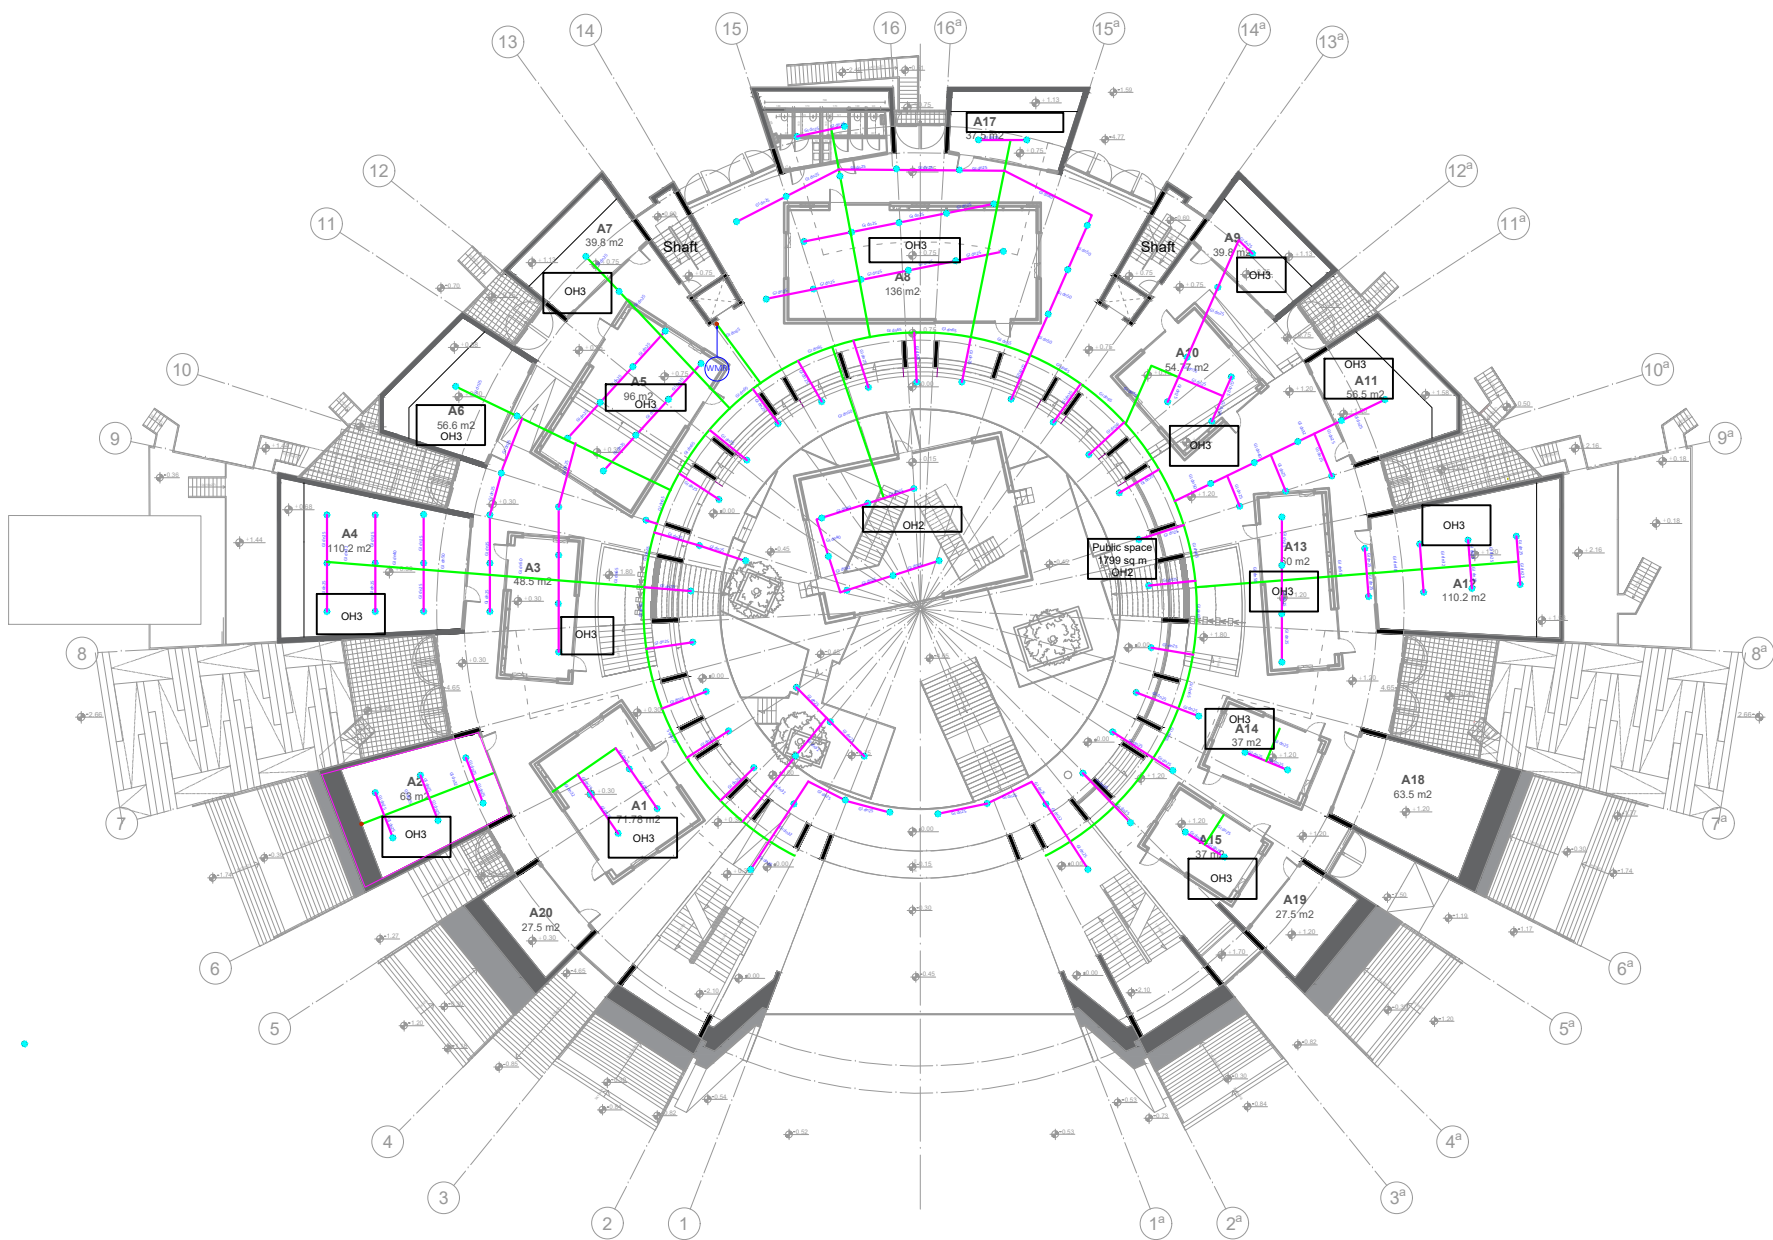


QENDRA PIRAMIDA



logo	Pyramid of Tirana	 Albanian-American Development Foundation	 BASHKIA TIRANË
tel: +355 23 34 45 305			
email: example123@gmail.com			
website: www.example123.com			

kati: 0 (0.00)
shkalla: 1:500

Plani i katit 0, instalimet e mbrojtjes ndaj zjarrit

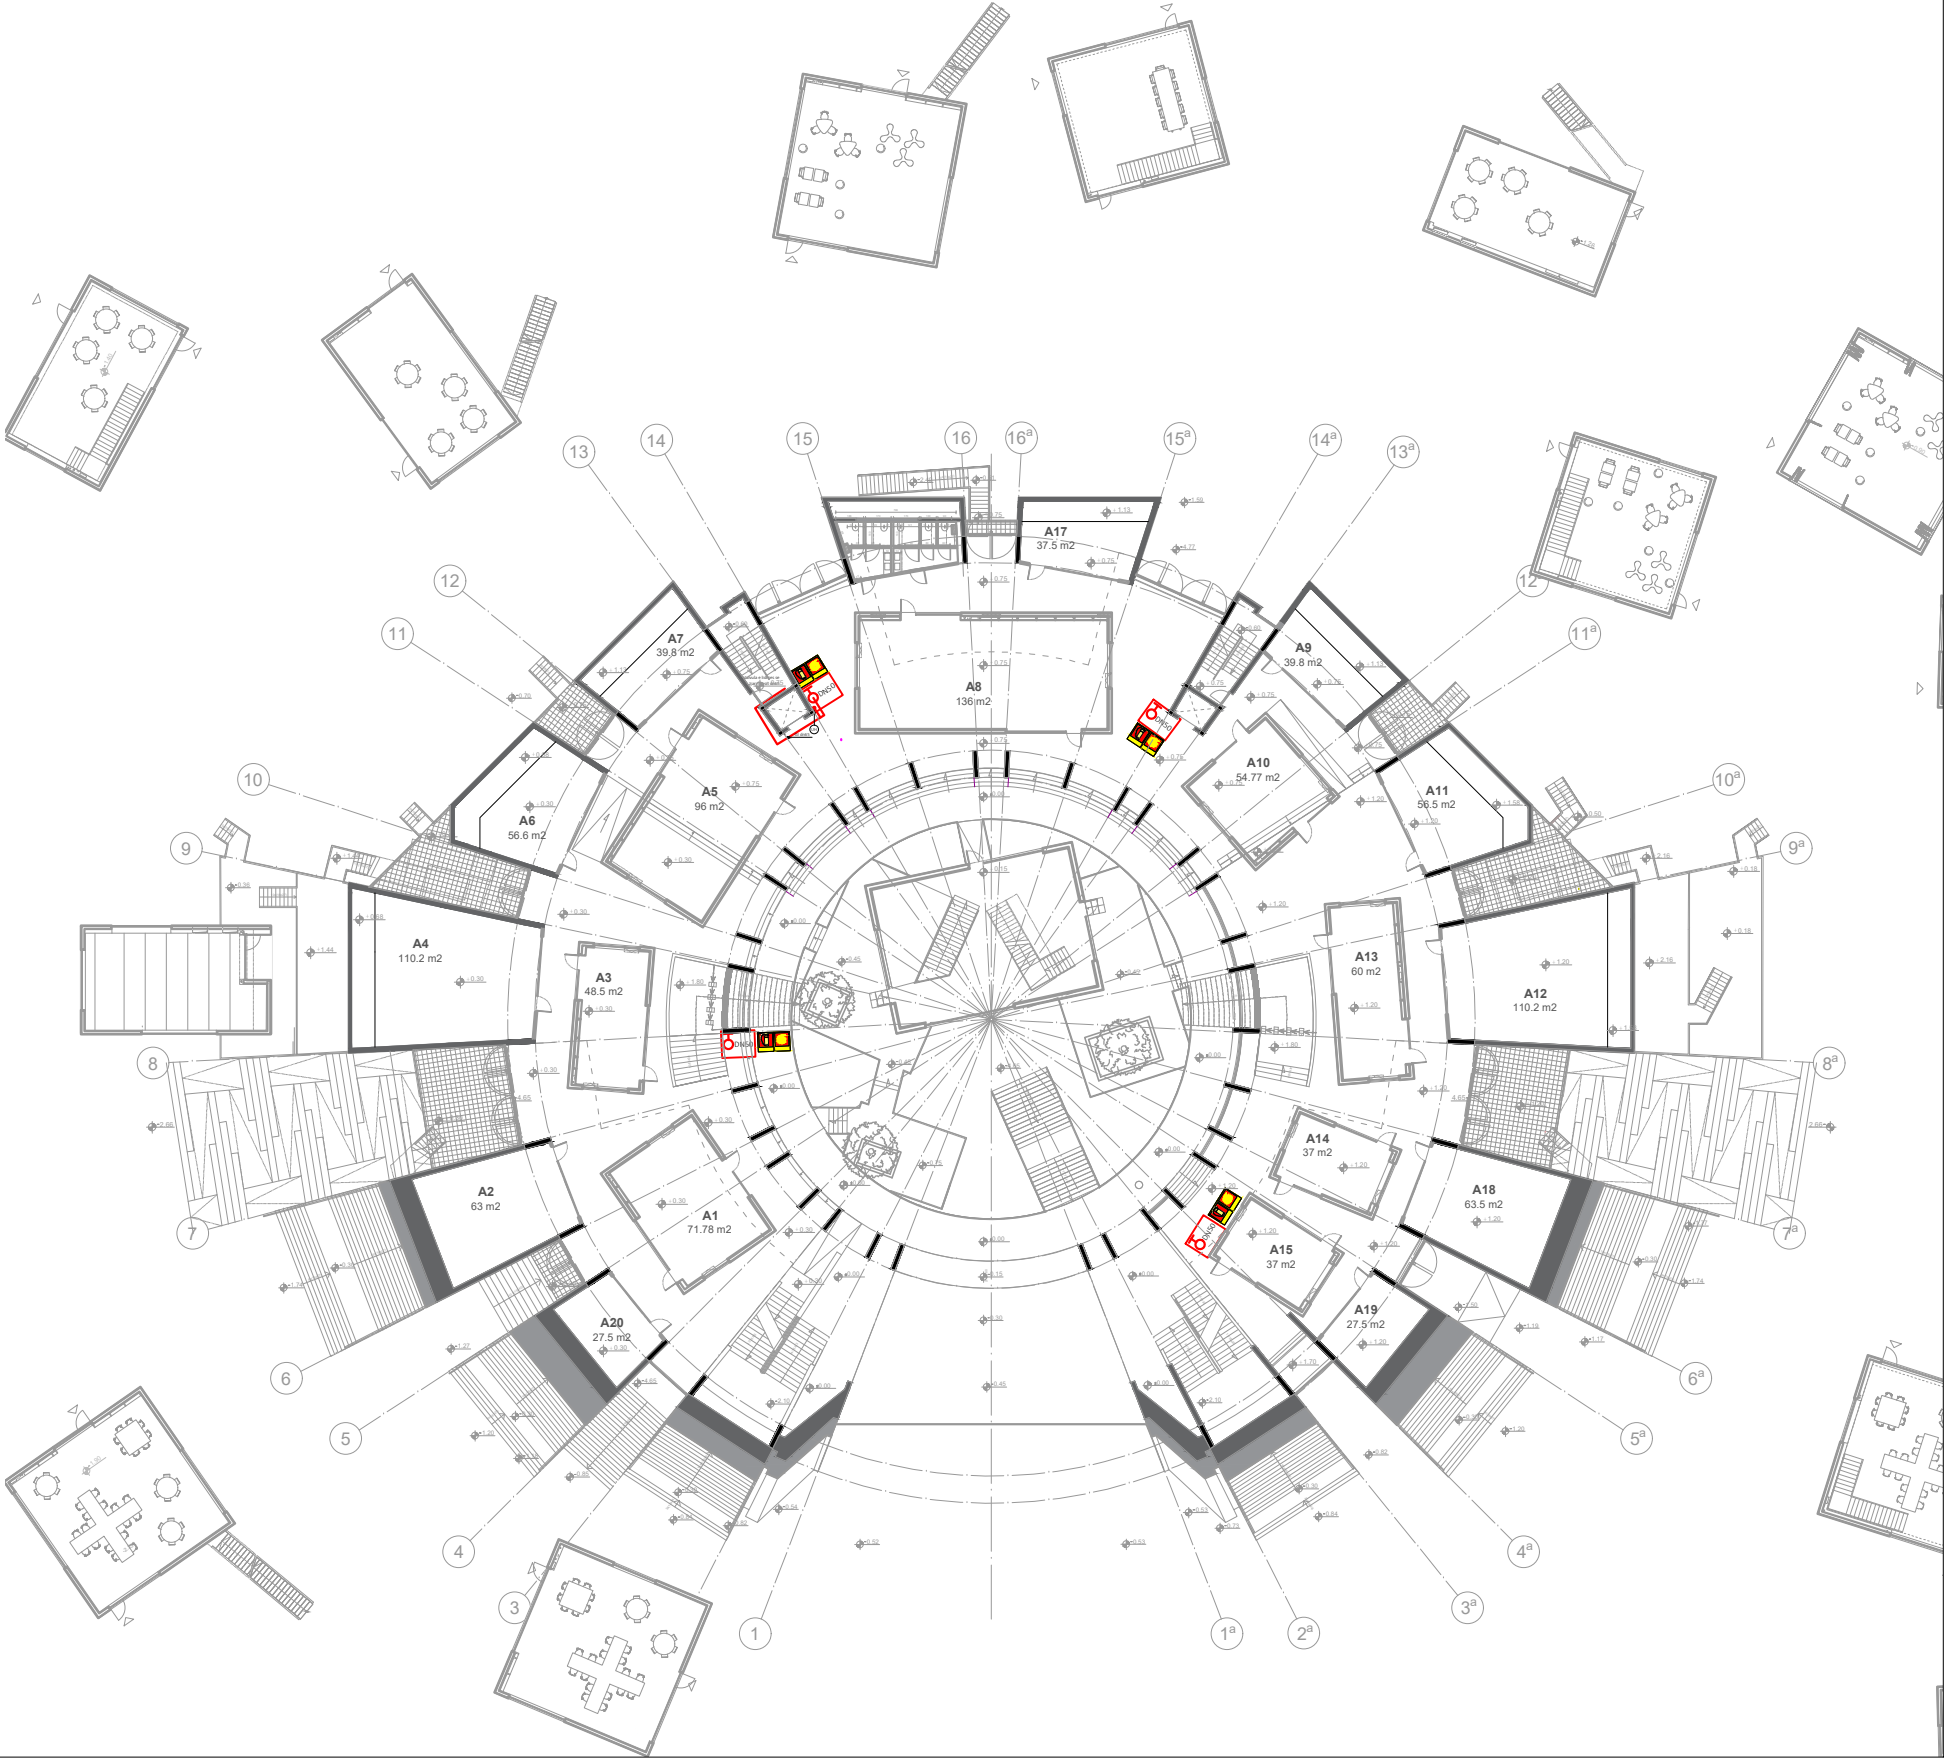


QENDRA PIRAMIDA



logo	Pyramid of Tirana	 Albanian-American Development Foundation	 BASHKIA TIRANË
tel: +355 23 34 45 305			
email: example123@gmail.com			
website: www.example123.com			

kati: 0 (0.00)
shkalla: 1:500

Plani i katit 0, instalimet e furnizimit me uje

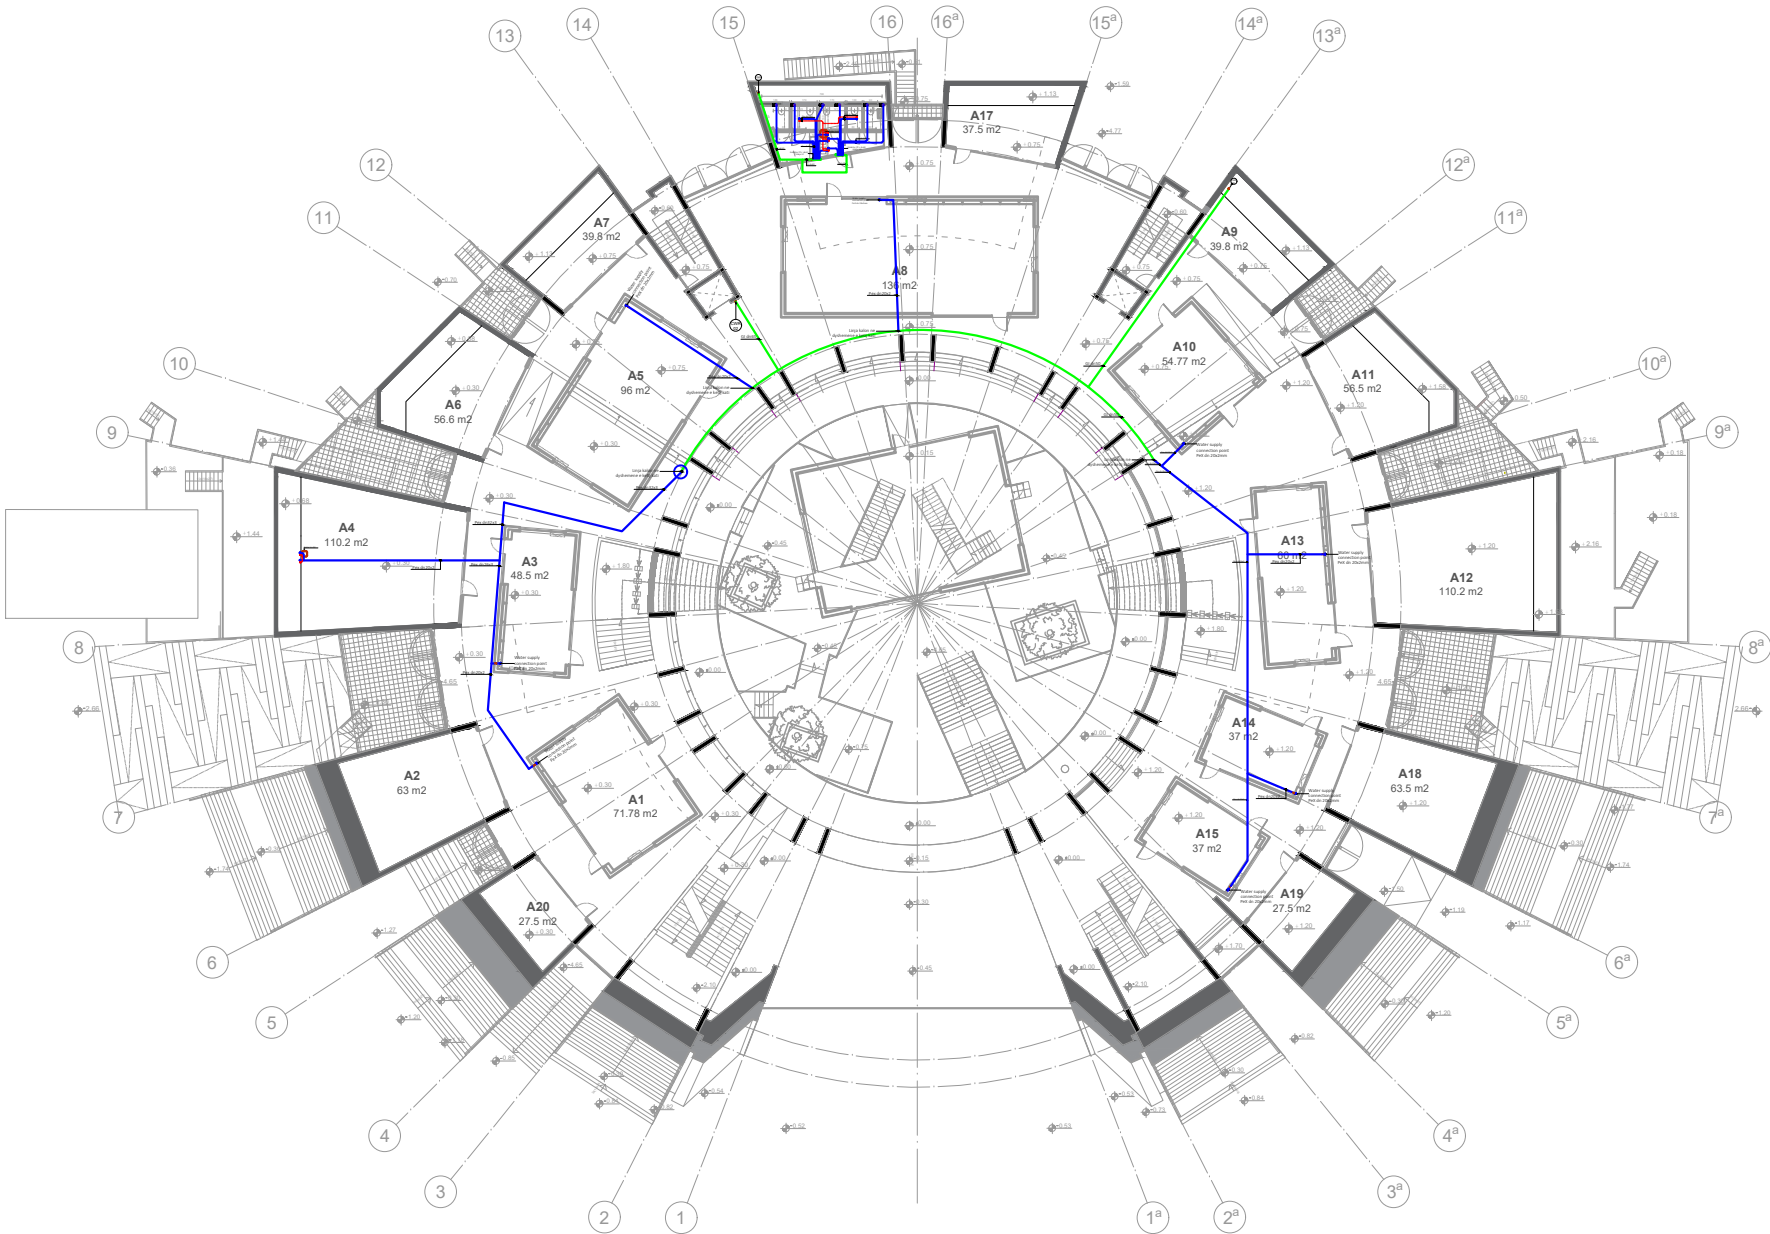


QENDRA PIRAMIDA



logo	Pyramid of Tirana	 Albanian-American Development Foundation	 BASHKIA TIRANË
tel: +355 23 34 45 305 email: example123@gmail.com website: www.example123.com			

kati: 0 (0.00)
shkalla: 1:500

Plani i katit 0, instalimet e kanalizimeve

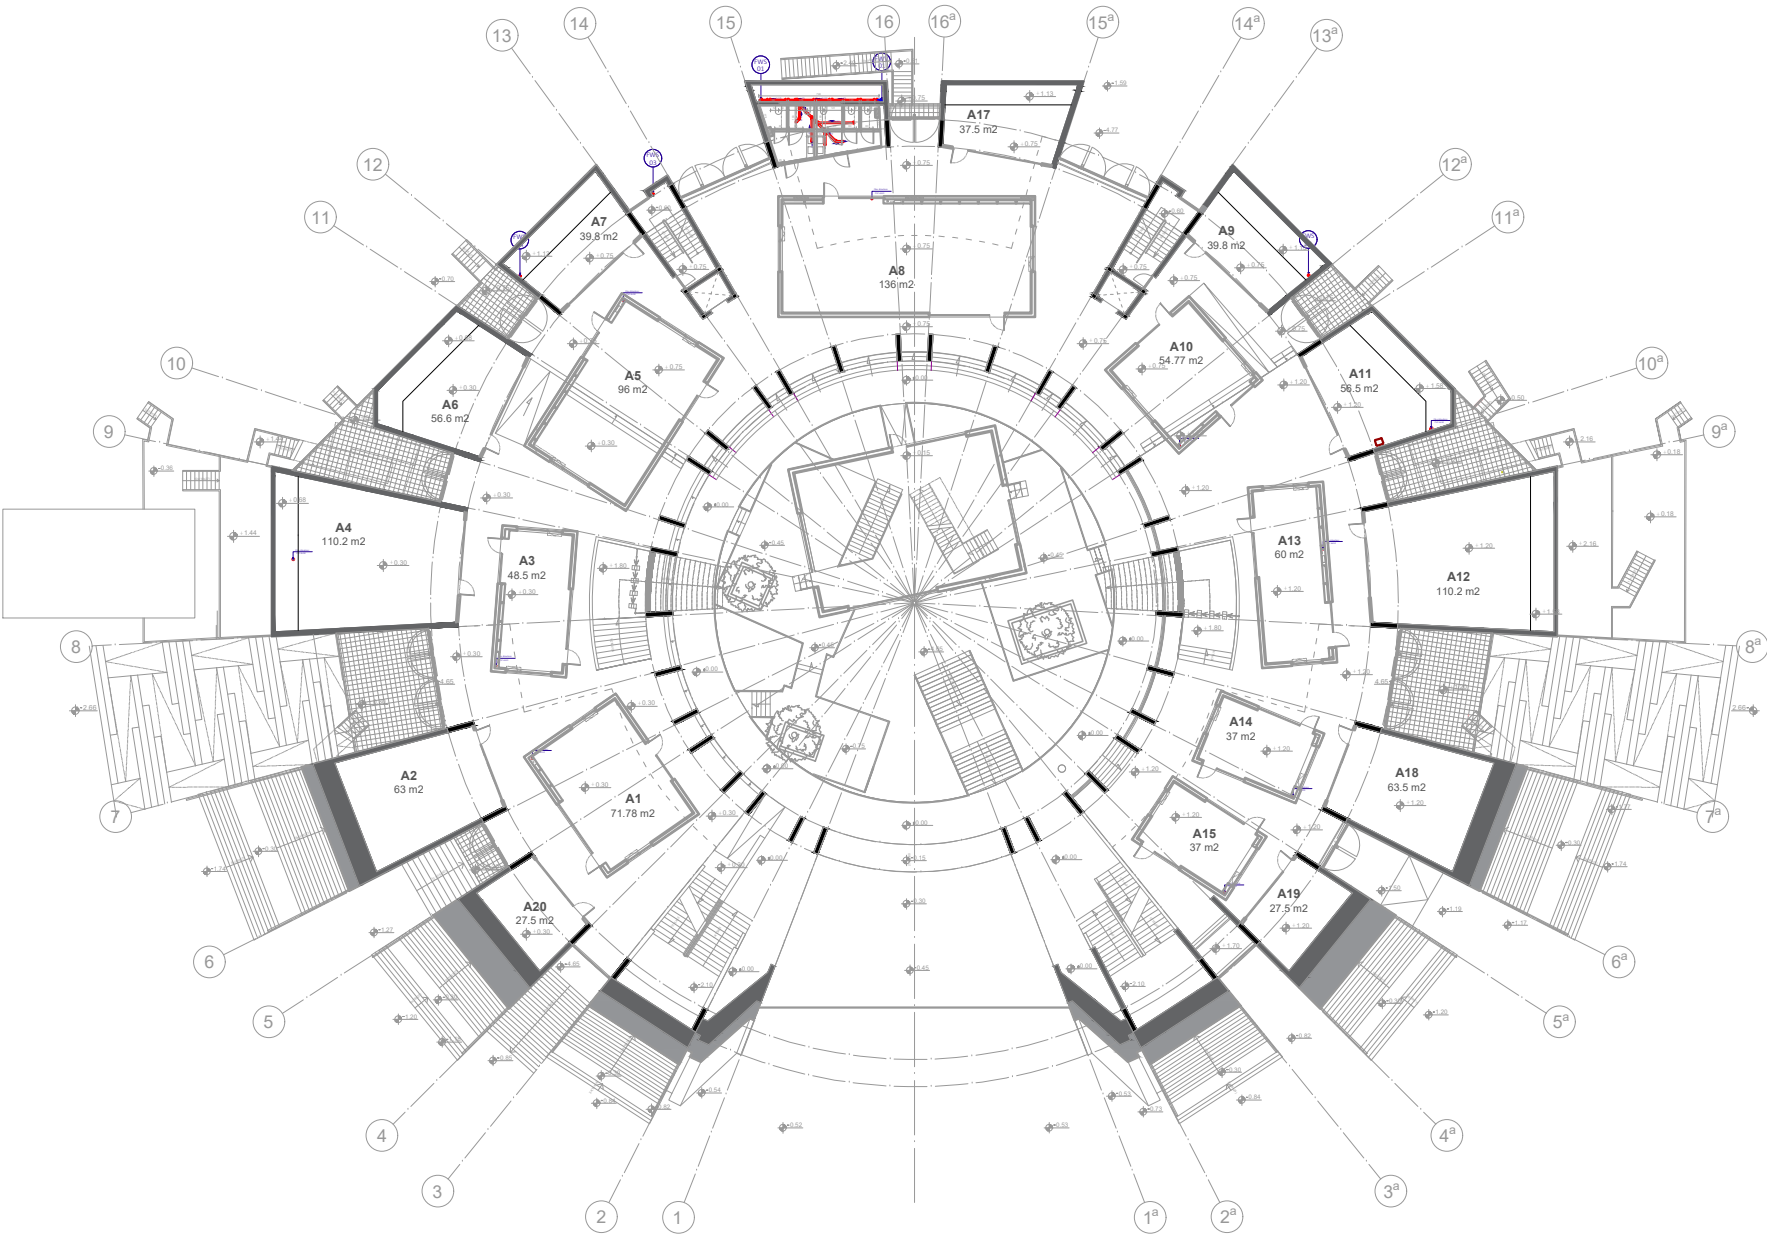

QENDRA PIRAMIDA



logo	Pyramid of Tirana	 Albanian-American Development Foundation	 BASHKIA TIRANË
tel: +355 23 34 45 305			
email: example123@gmail.com			
website: www.example123.com			

kati: 0 (0.00)
shkalla: 1:500