





QENDRA PIRAMIDA

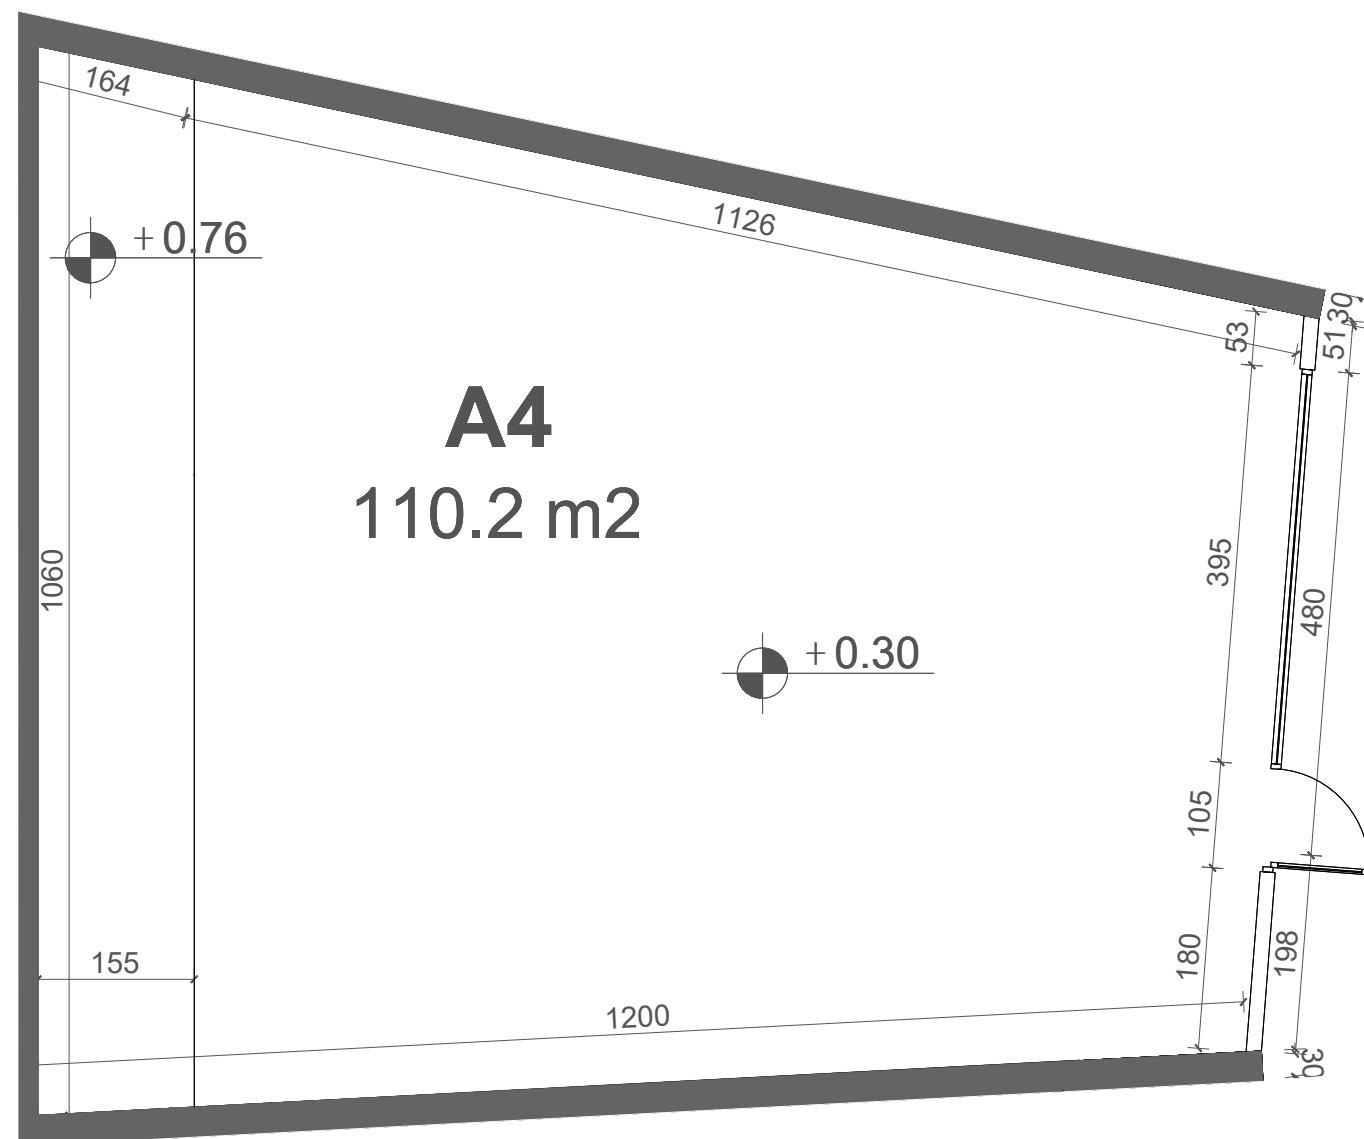


tel: +355 23 34 45 305
email: example123@gmail.com
website: www.example123.com

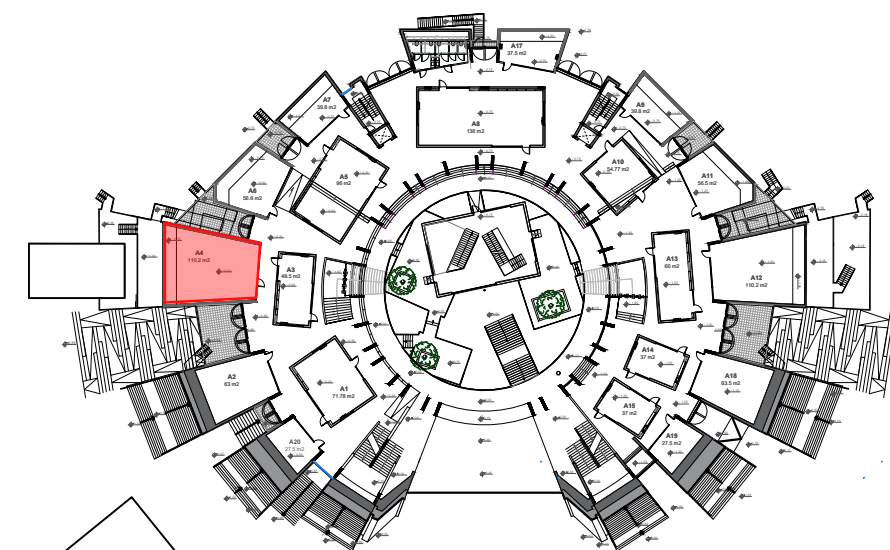

A 4
siperfaqja: 110.2 m2
kati: 0
shkalla: 1:75


Prerje

Shkalla 1:75

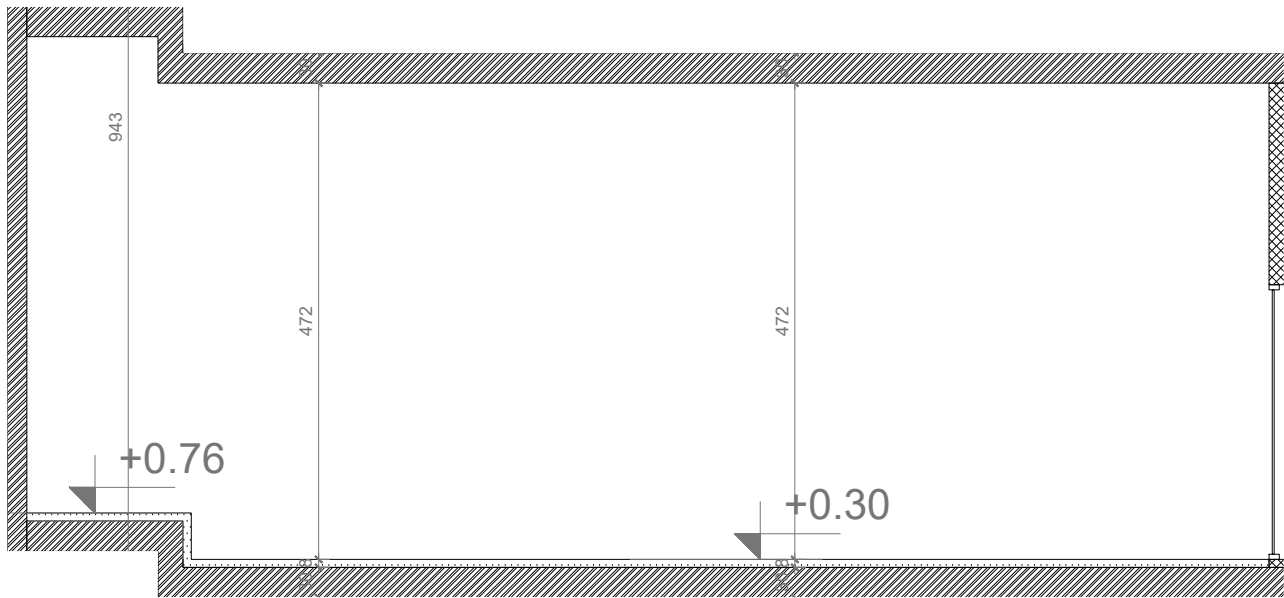


Fasada

Shkalla 1:75

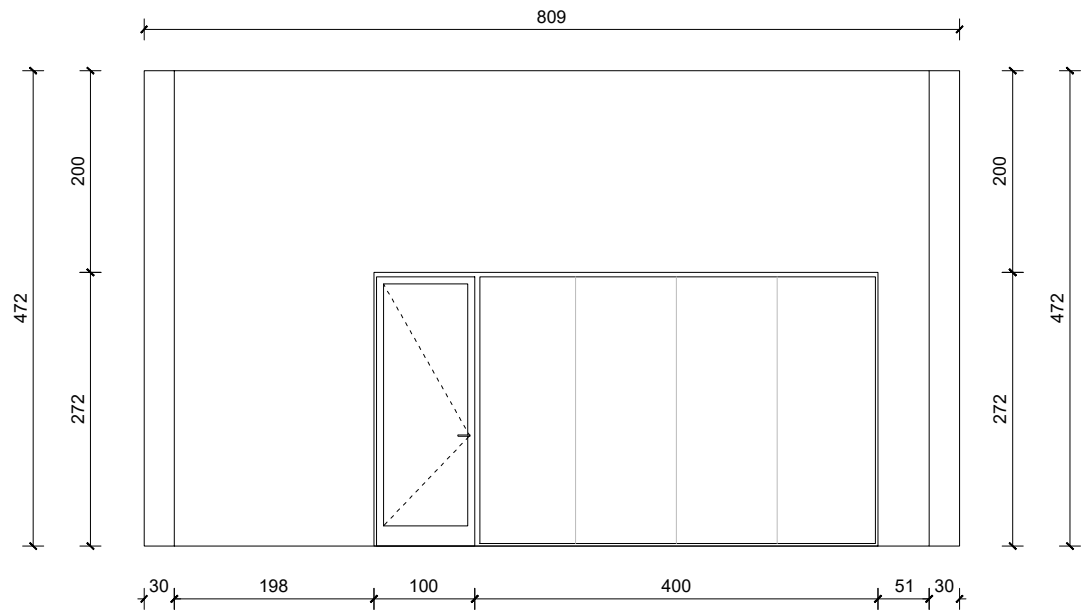

QENDRA PIRAMIDA

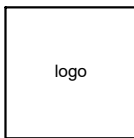

Pyramid of Tirana




Albanian-American
Development
Foundation



BASHKIA
TIRANË

tel: +355 23 34 45 305
email: example123@gmail.com
website: www.example123.com

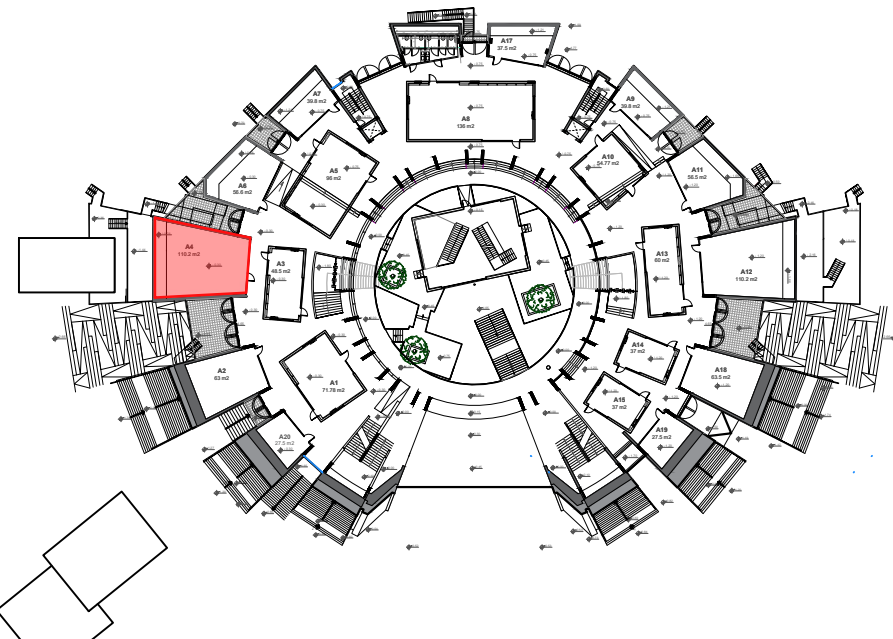


A 4


siperfaqja: 110.2 m2
kati: 0
shkalla: 1:75

Plani i instalimeve elektrike

Shkalla 1:75

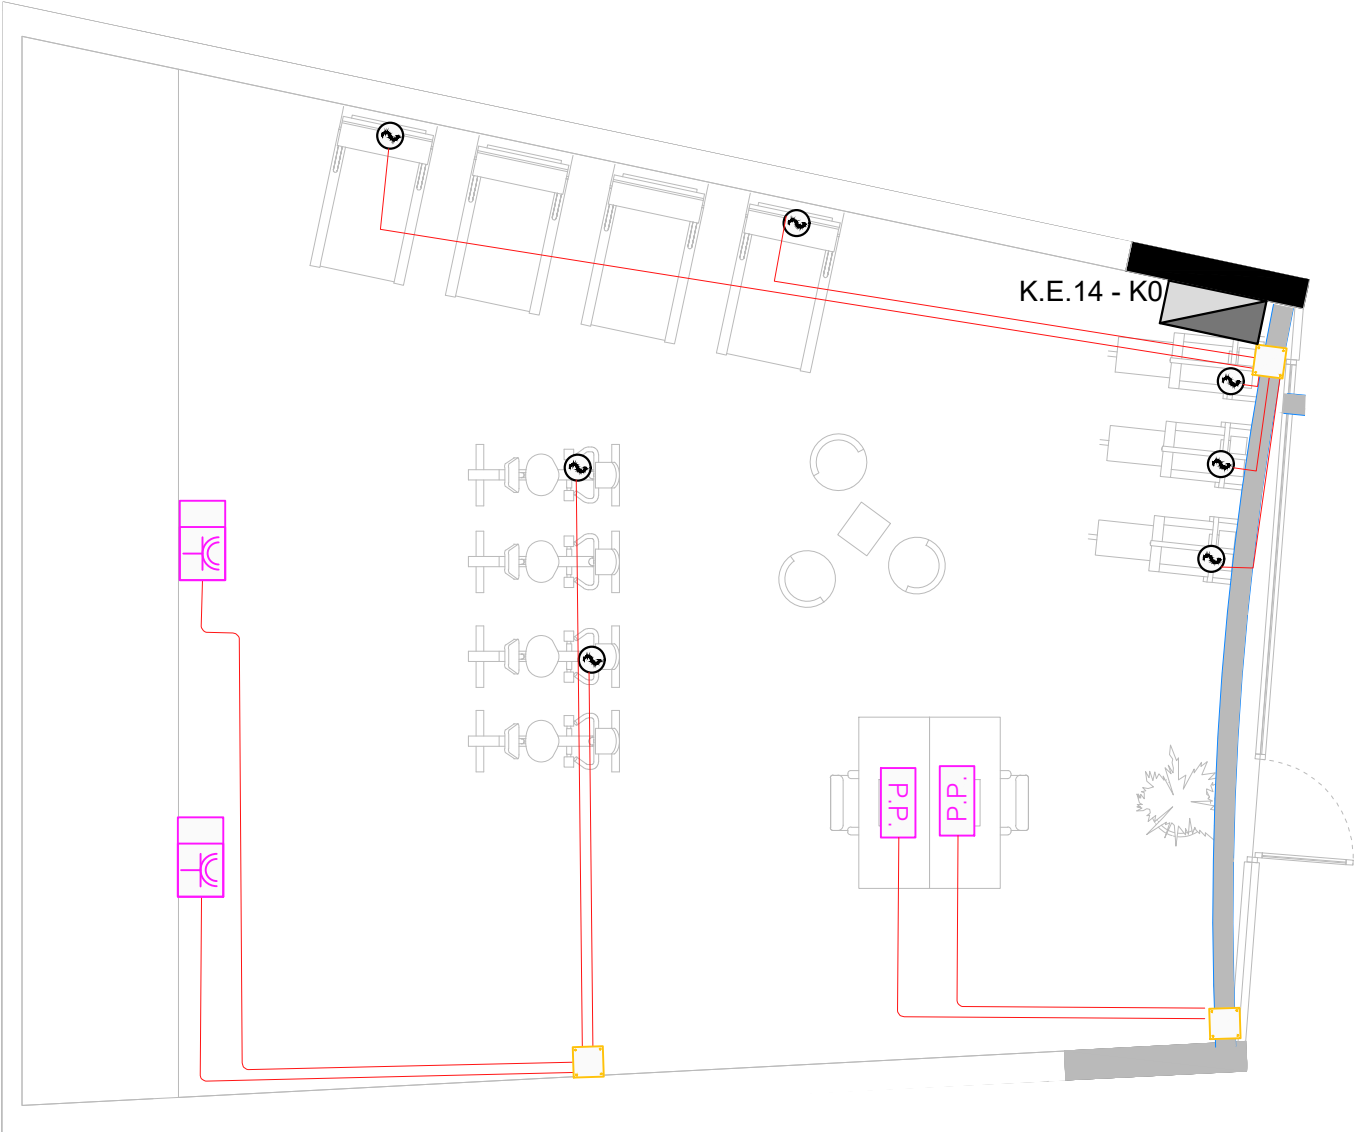

QENDRA PIRAMIDA

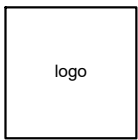

Pyramid of Tirana




Albanian-American
Development
Foundation



BASHKIA
TIRANË

tel: +355 23 34 45 305
email: example123@gmail.com
website: www.example123.com

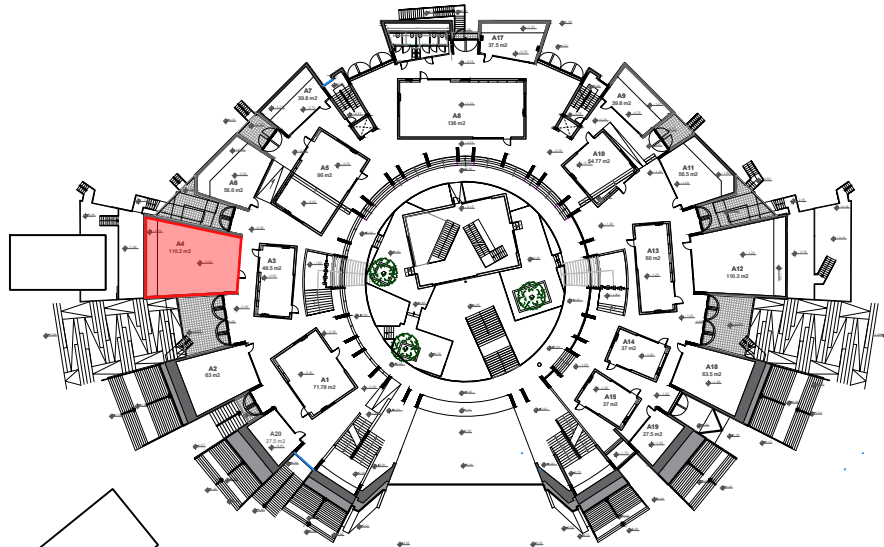


A 4

siperfaqja: 110.2 m2

kati: 0

shkalla: 1:75


Plani HVAC

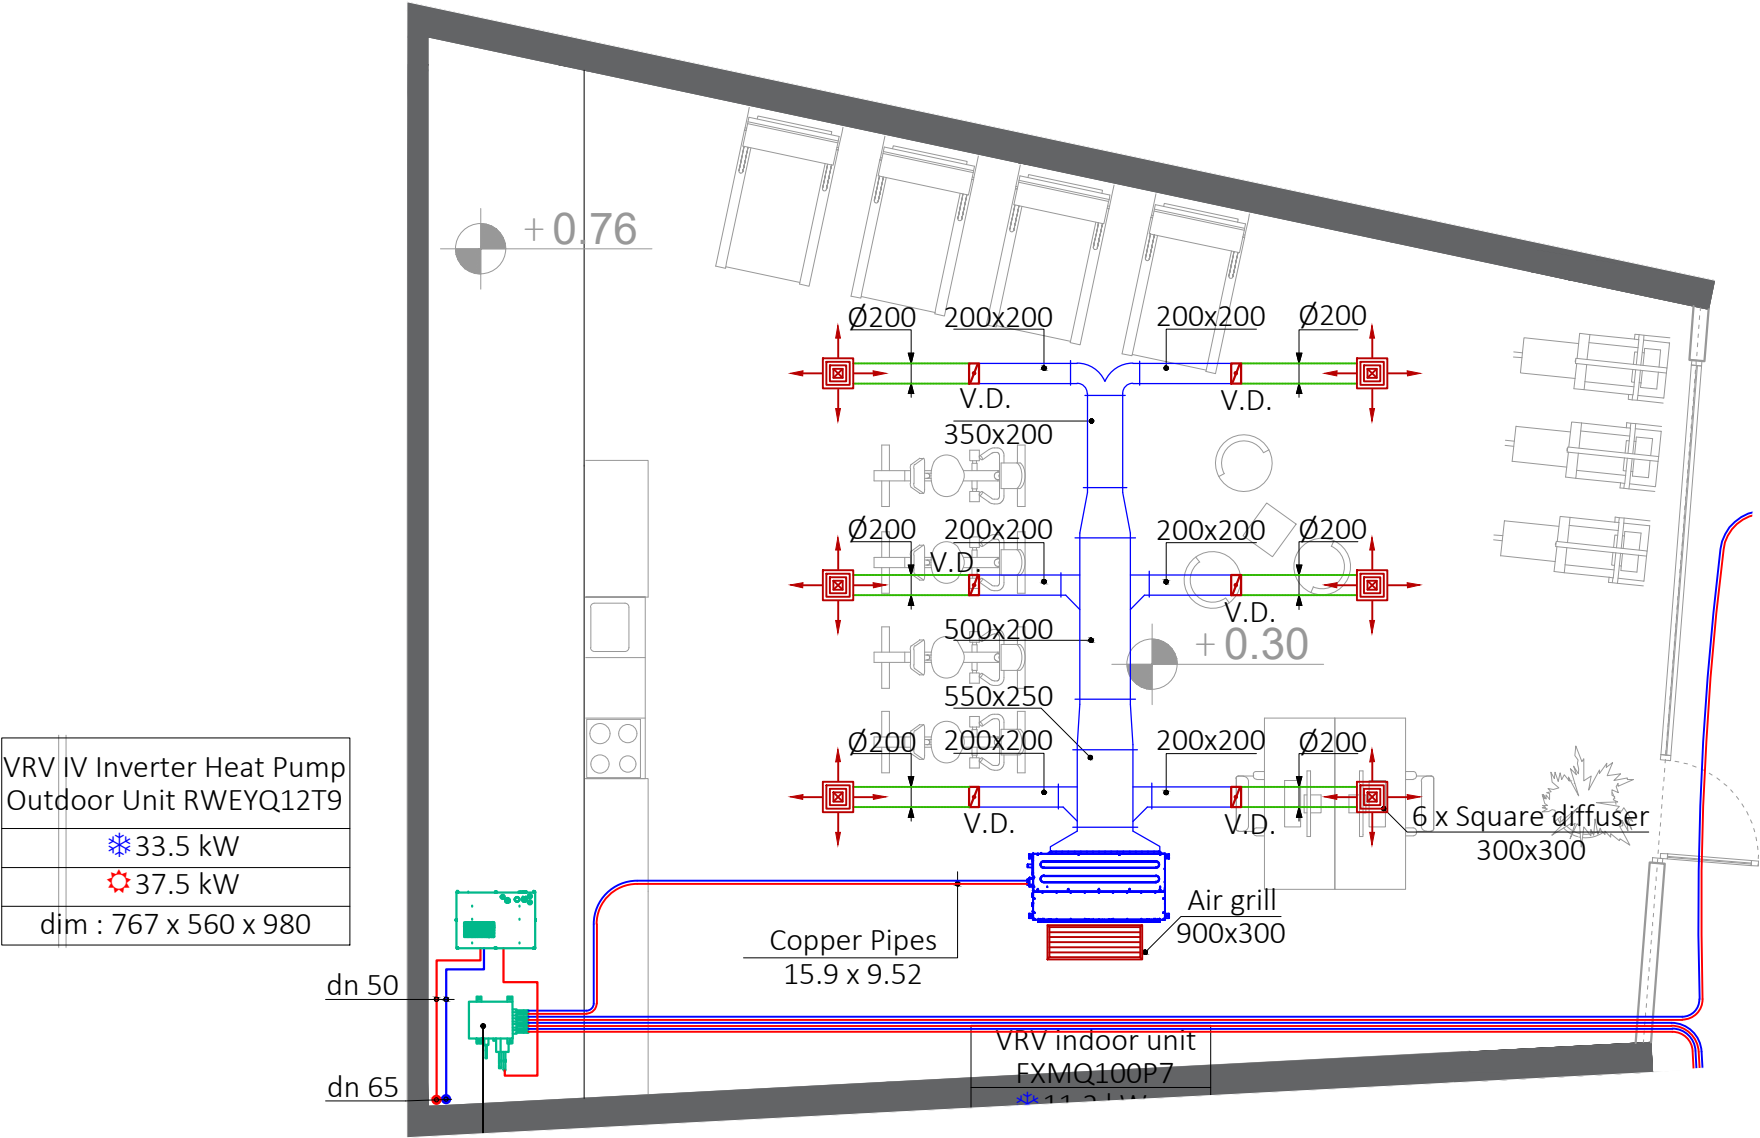

VRV IV Inverter Heat Pump
Outdoor Unit RWEYQ12T9
❄️ 33.5 kW
🔥 37.5 kW
dim : 767 x 560 x 980

QENDRA PIRAMIDA



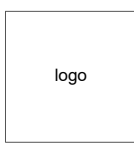

Pyramid of Tirana




Albanian-American
Development
Foundation




BASHKIA
TIRANË

tel: +355 23 34 45 305
email: example123@gmail.com
website: www.example123.com

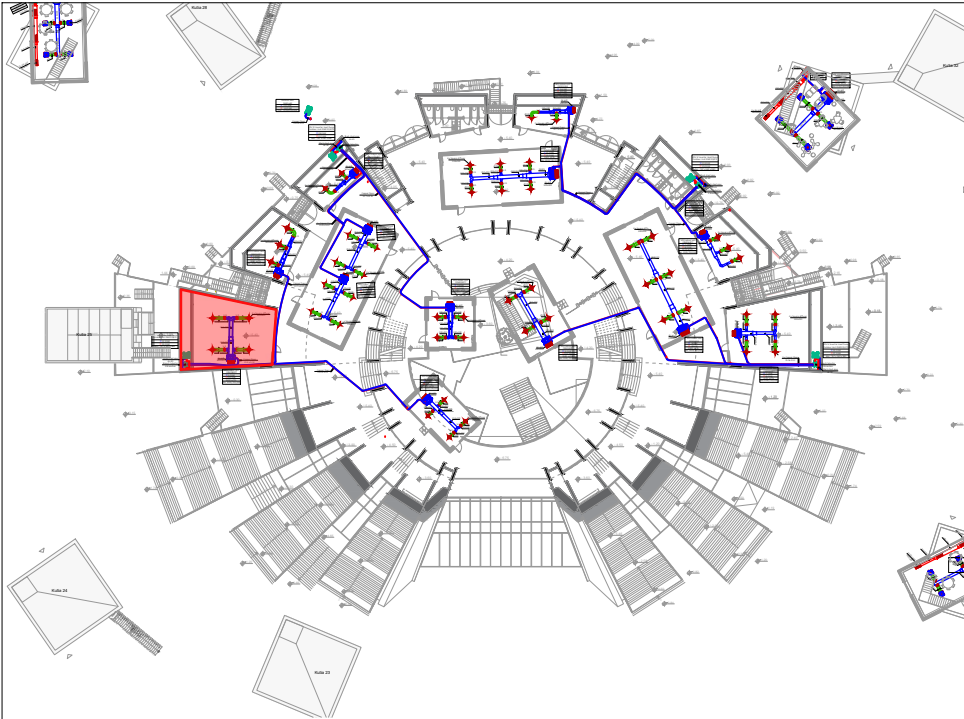

A 4
siperfaqja: 110.2 m2
kati: 0
shkalla: 1:75

Plani i Ventilimit

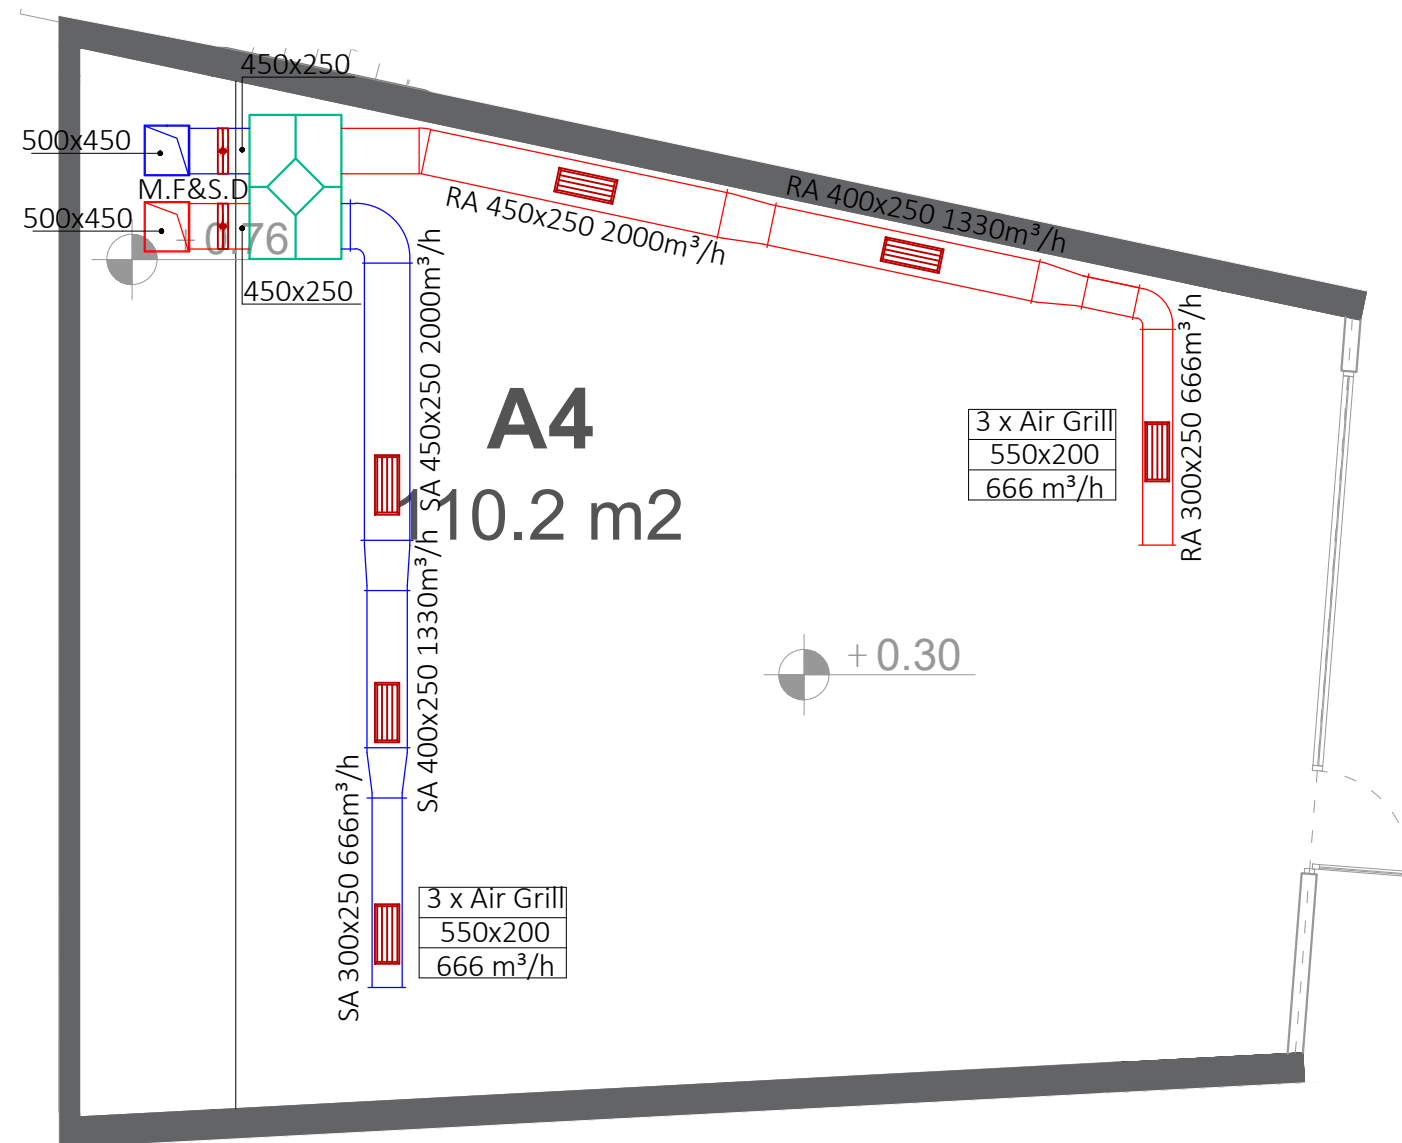

QENDRA PIRAMIDA



logo

Pyramid of Tirana




Albanian-American
Development
Foundation




BASHKIA
TIRANË

tel: +355 23 34 45 305
email: example123@gmail.com
website: www.example123.com

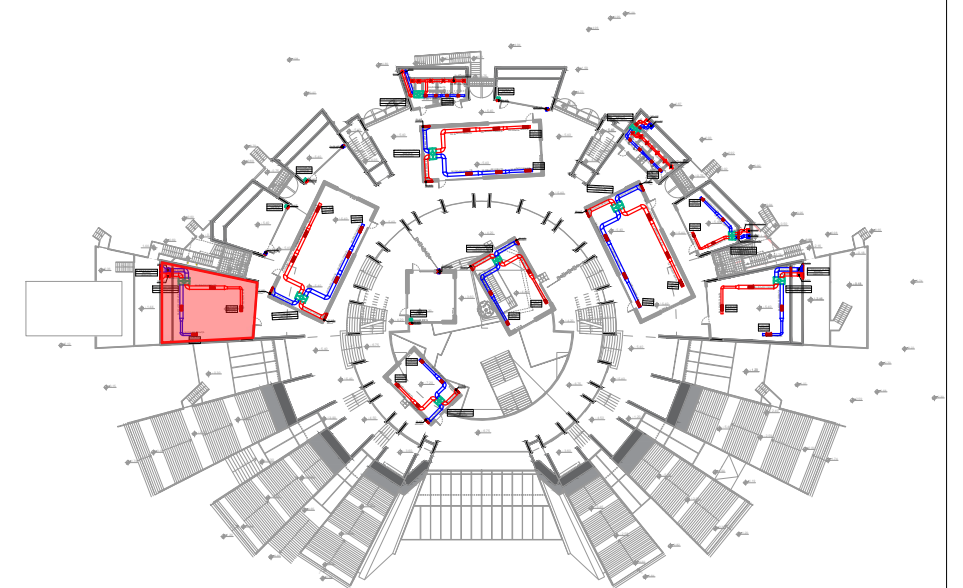

A 4
siperfaqja: 110.2 m2
kati: 0
shkalla: 1:75

Plani i katit 0, sistemi automatik me sprinkler

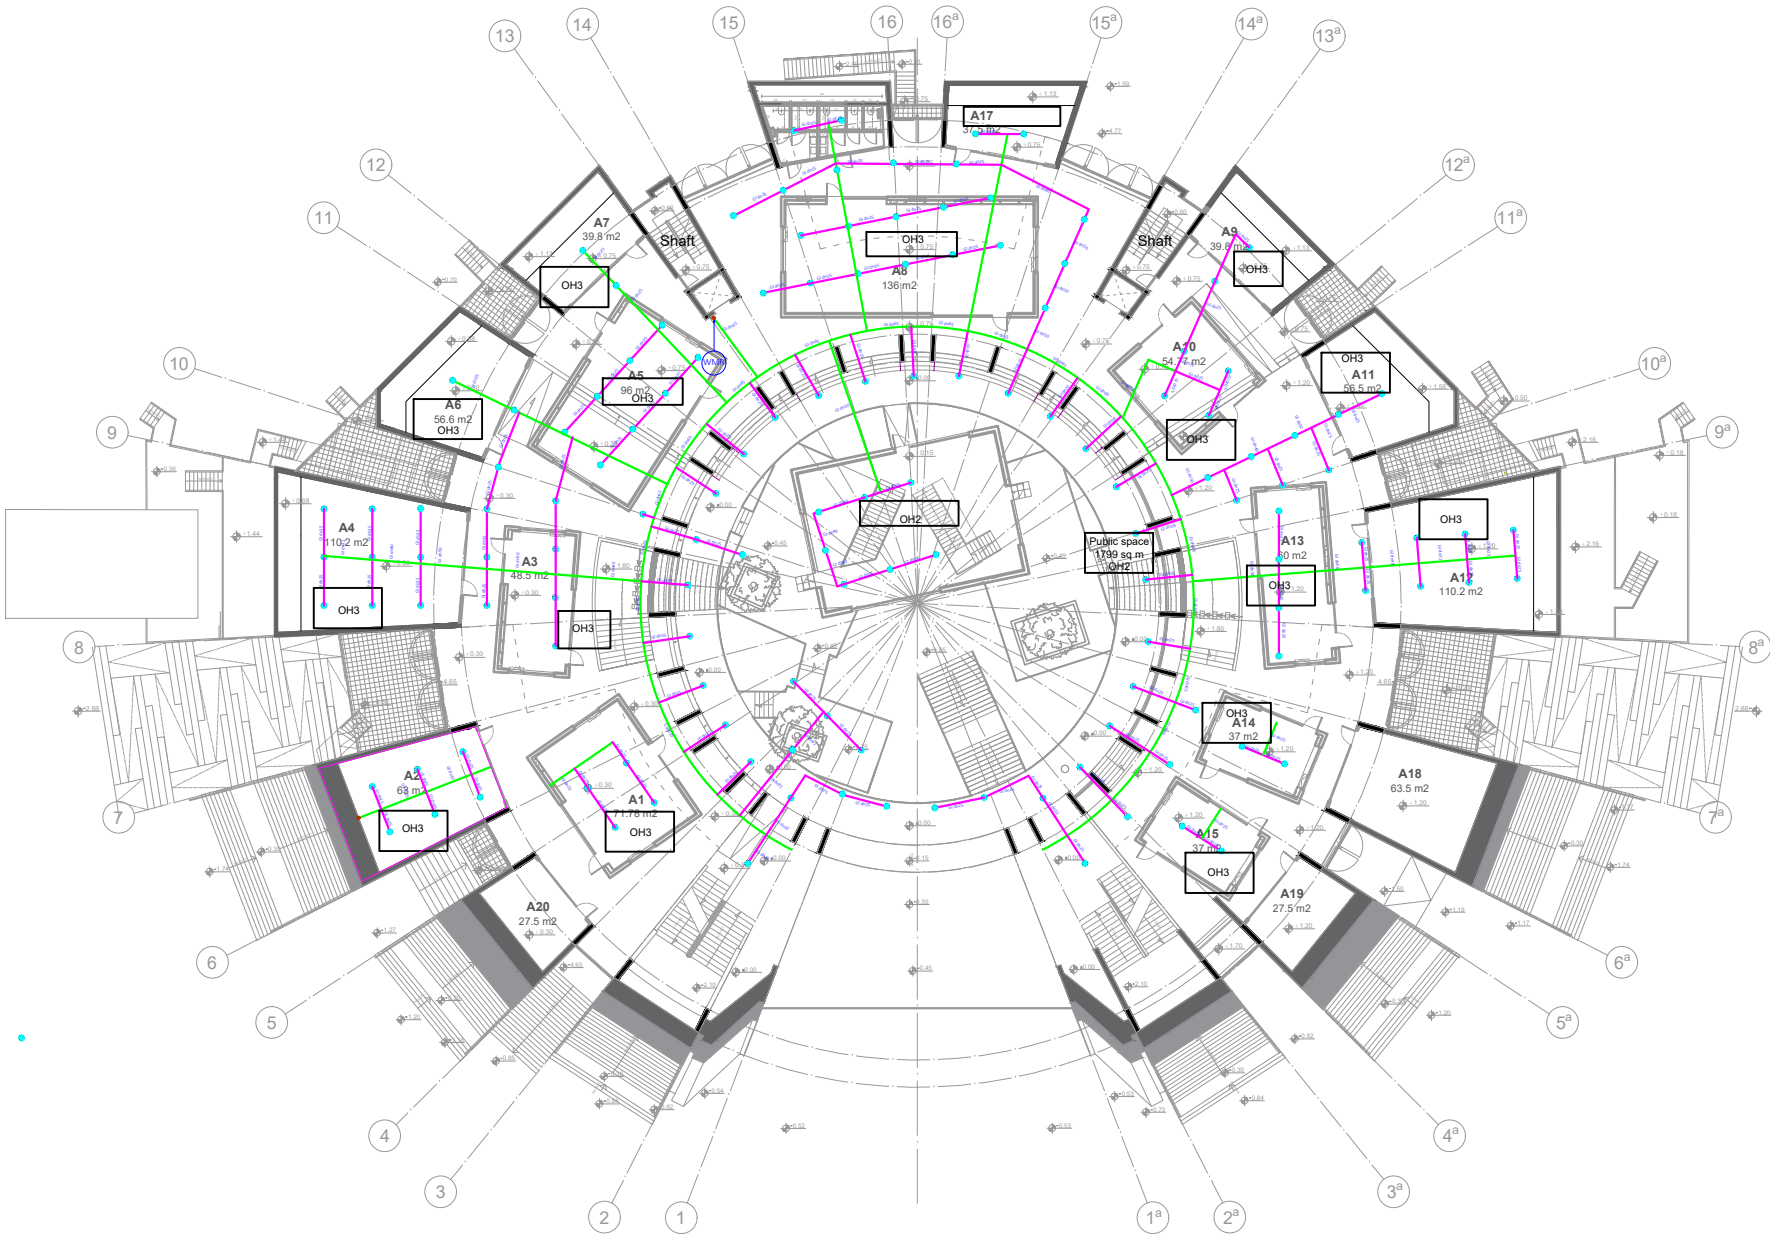

QENDRA PIRAMIDA




logo	Pyramid of Tirana	 Albanian-American Development Foundation	 BASHKIA TIRANË
------	-------------------	--	--

tel: +355 23 34 45 305
email: example123@gmail.com
website: www.example123.com

kati: 0 (0.00)
shkalla: 1:500

Plani i katit 0, instalimet e mbrojtjes ndaj zjarrit

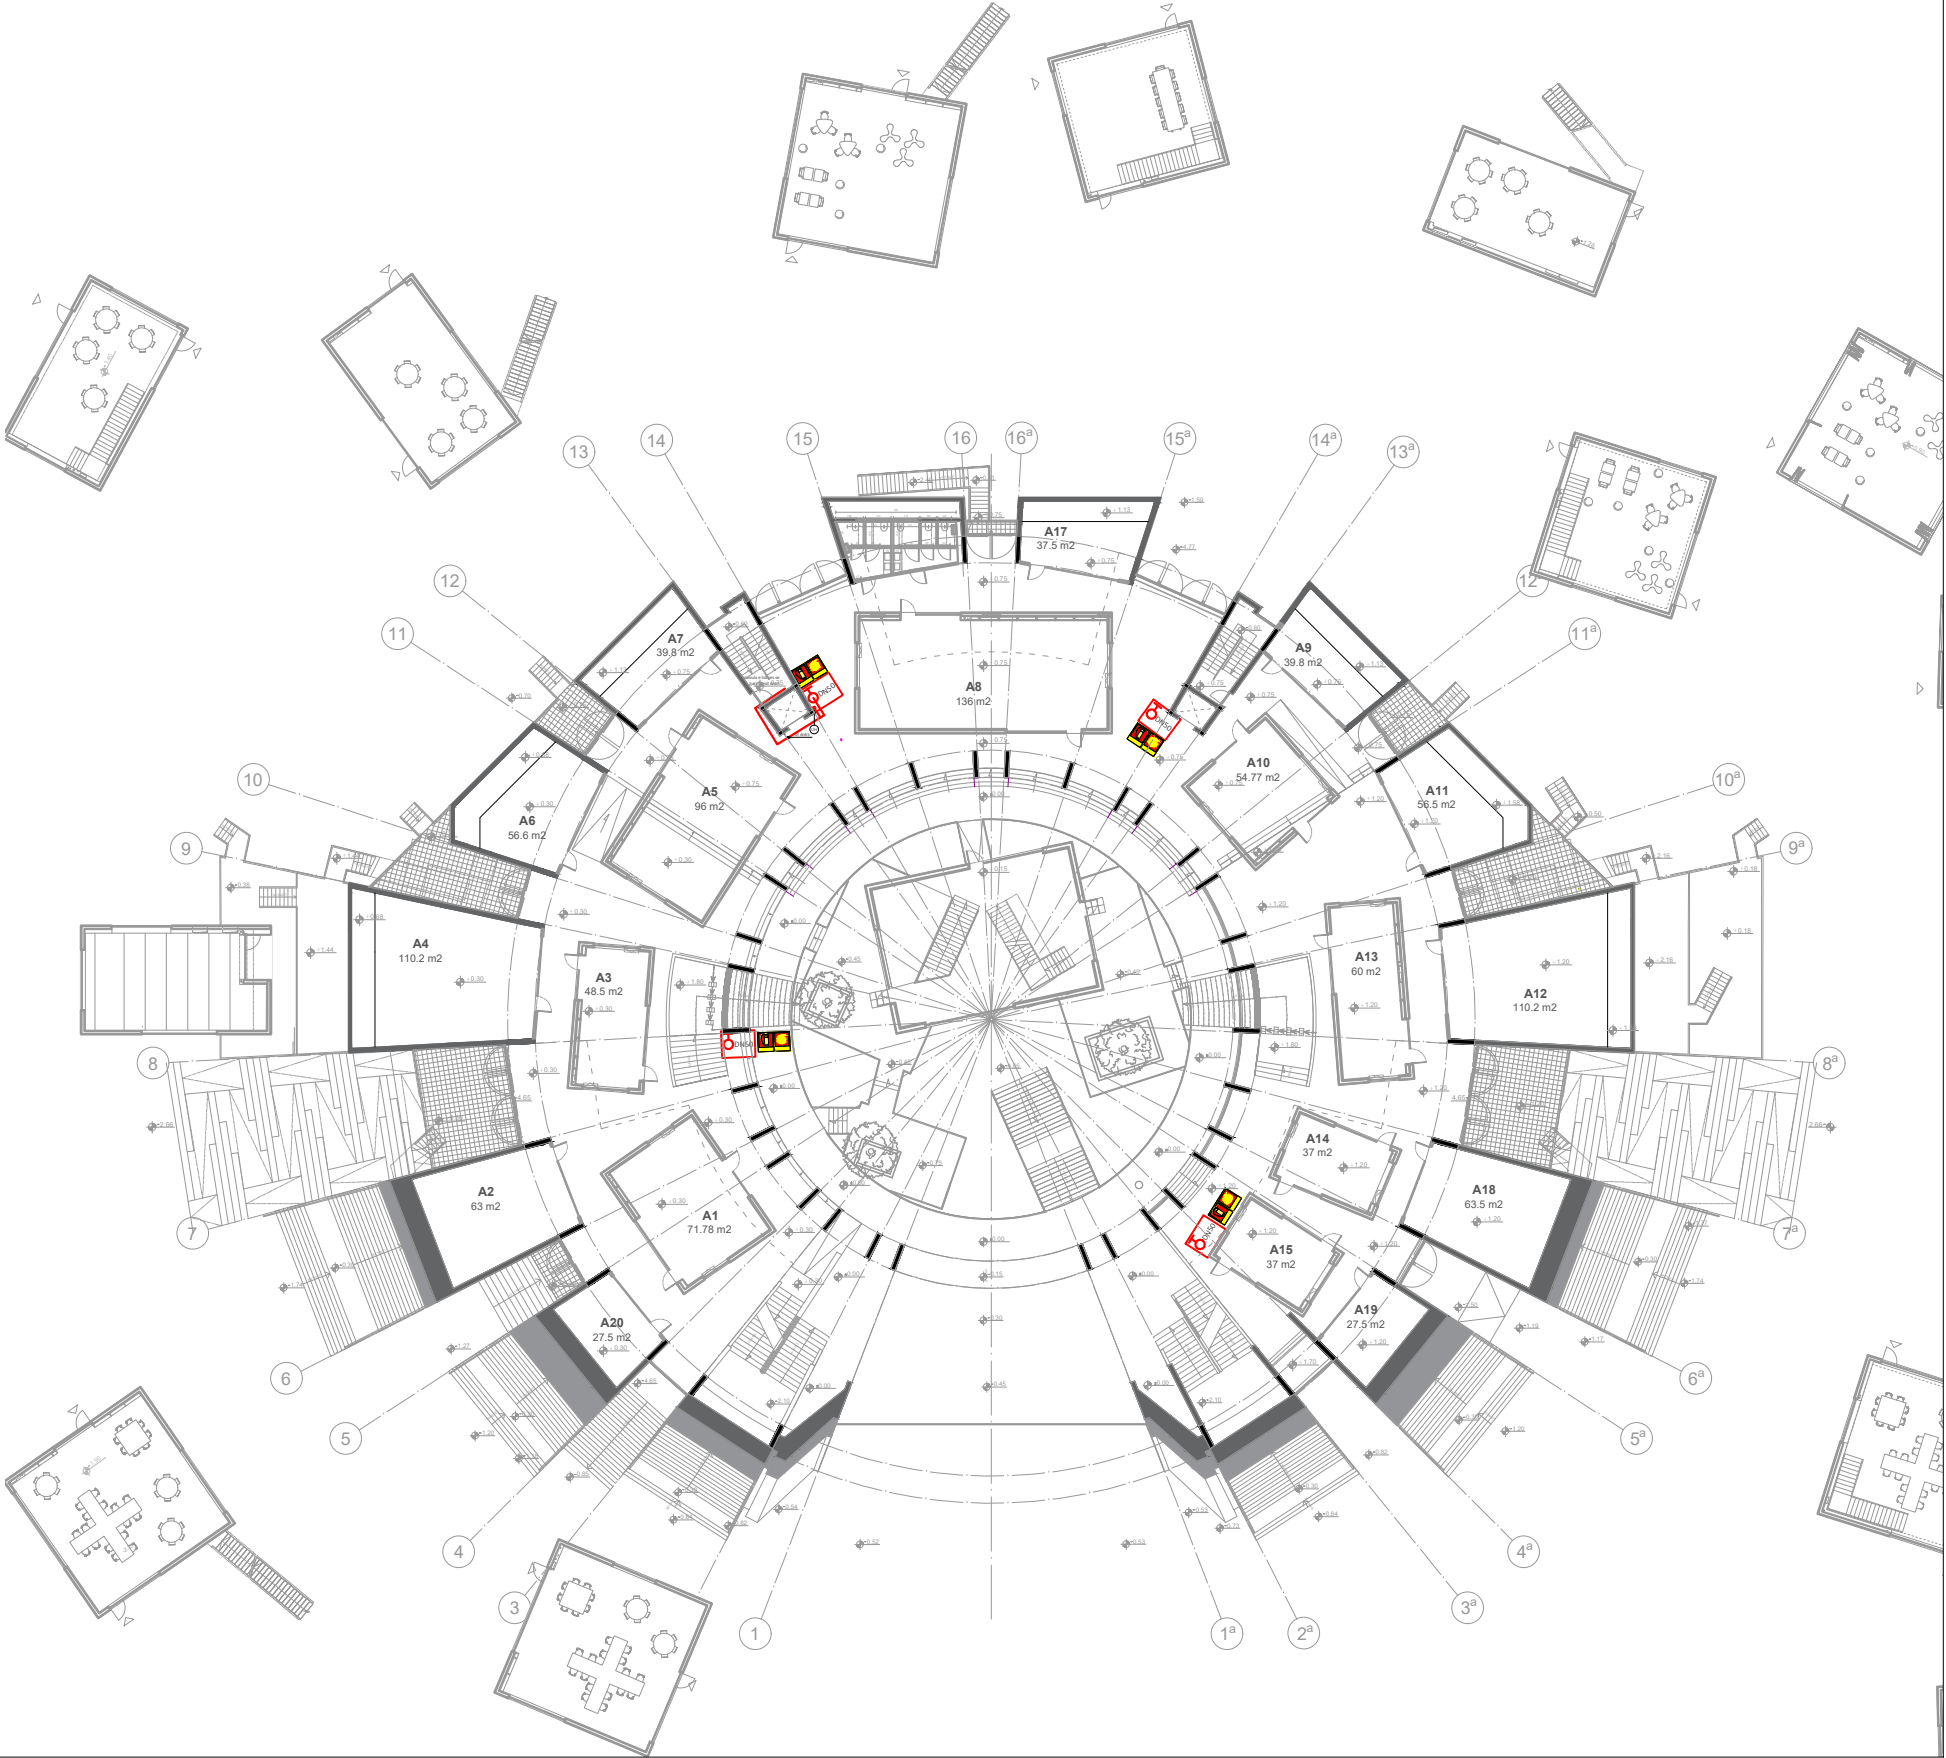


QENDRA PIRAMIDA



logo	Pyramid of Tirana	 Albanian-American Development Foundation	 BASHKIA TIRANË
tel: +355 23 34 45 305			
email: example123@gmail.com			
website: www.example123.com			

kati: 0 (0.00)
shkalla: 1:500

Plani i katit 0, instalimet e furnizimit me uje

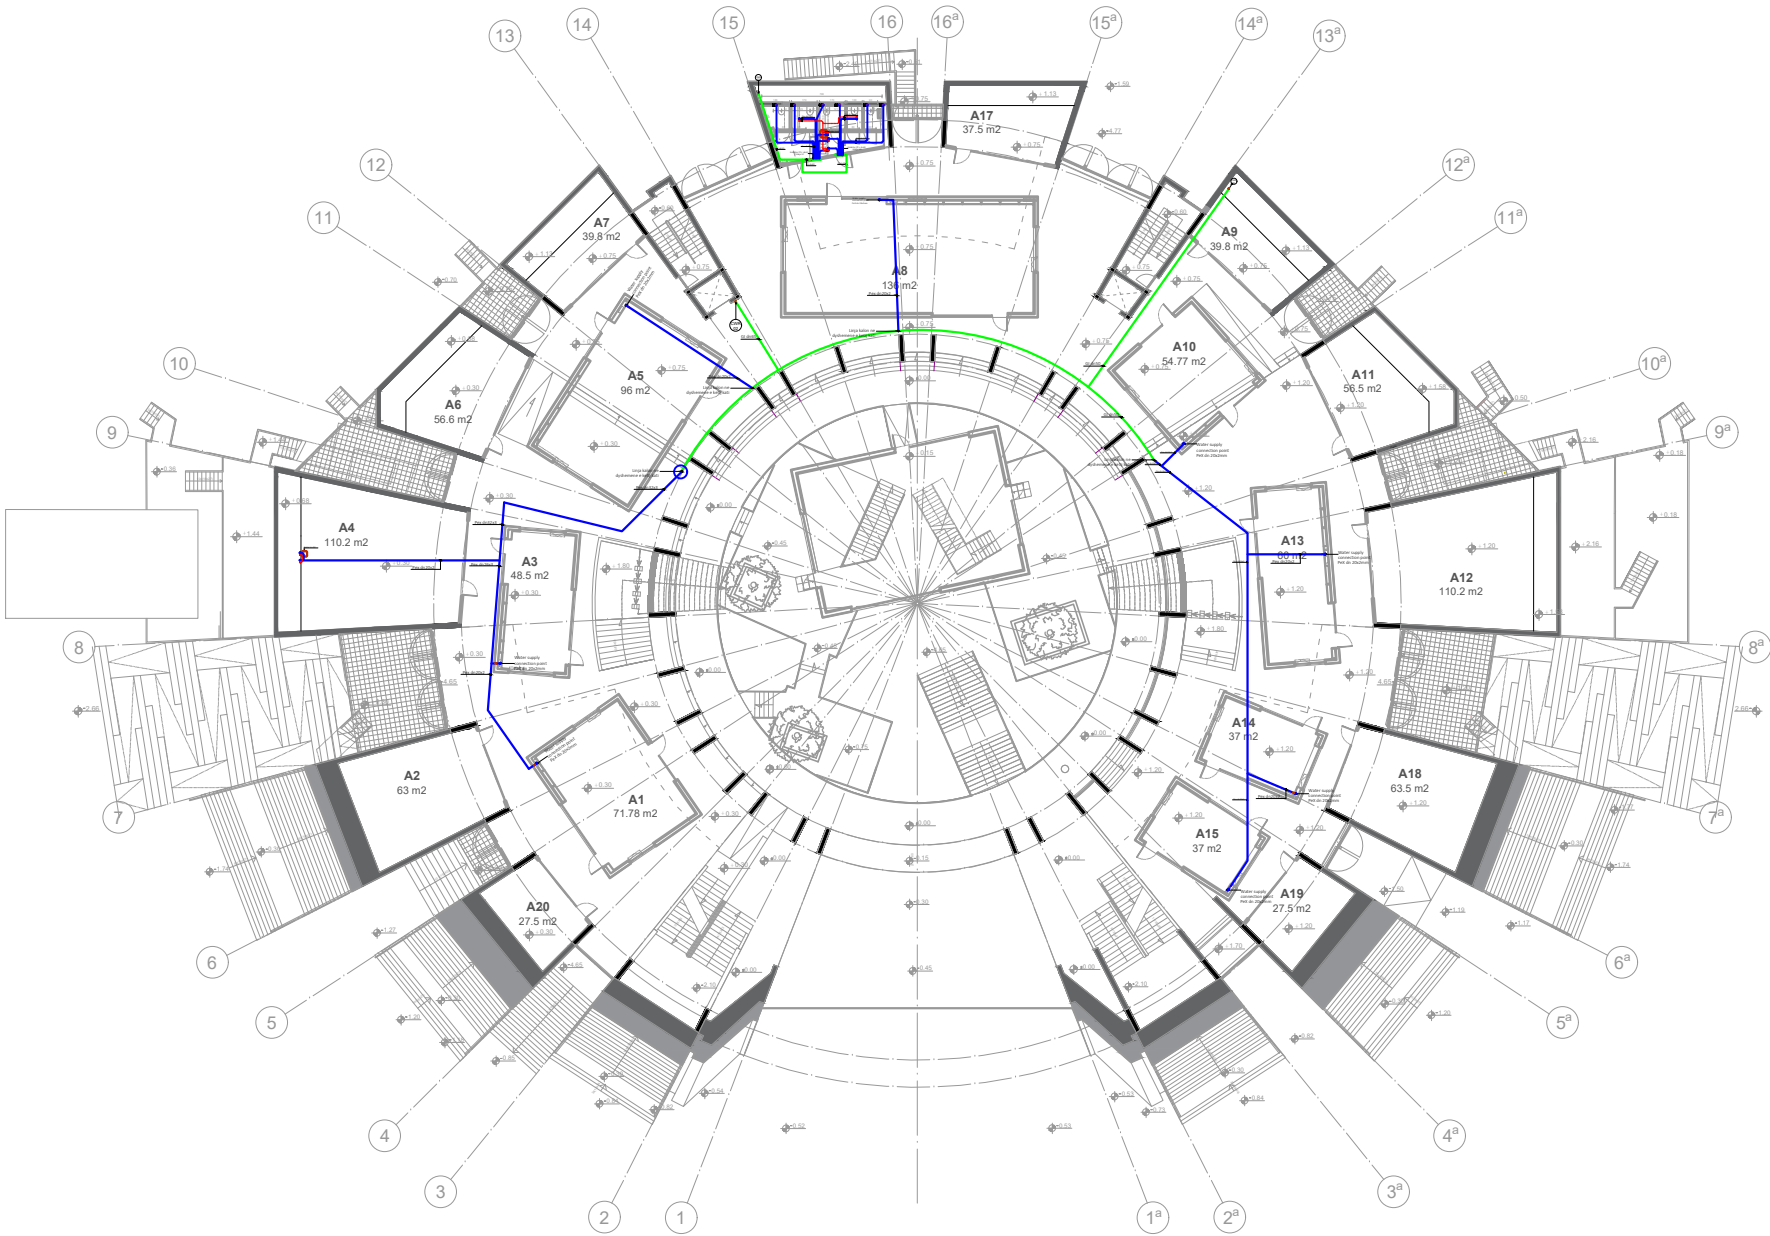


QENDRA PIRAMIDA




logo	Pyramid of Tirana	 Albanian-American Development Foundation	 BASHKIA TIRANË
tel: +355 23 34 45 305			
email: example123@gmail.com			
website: www.example123.com			

kati: 0 (0.00)
shkalla: 1:500

Plani i katit 0, instalimet e kanalizimeve

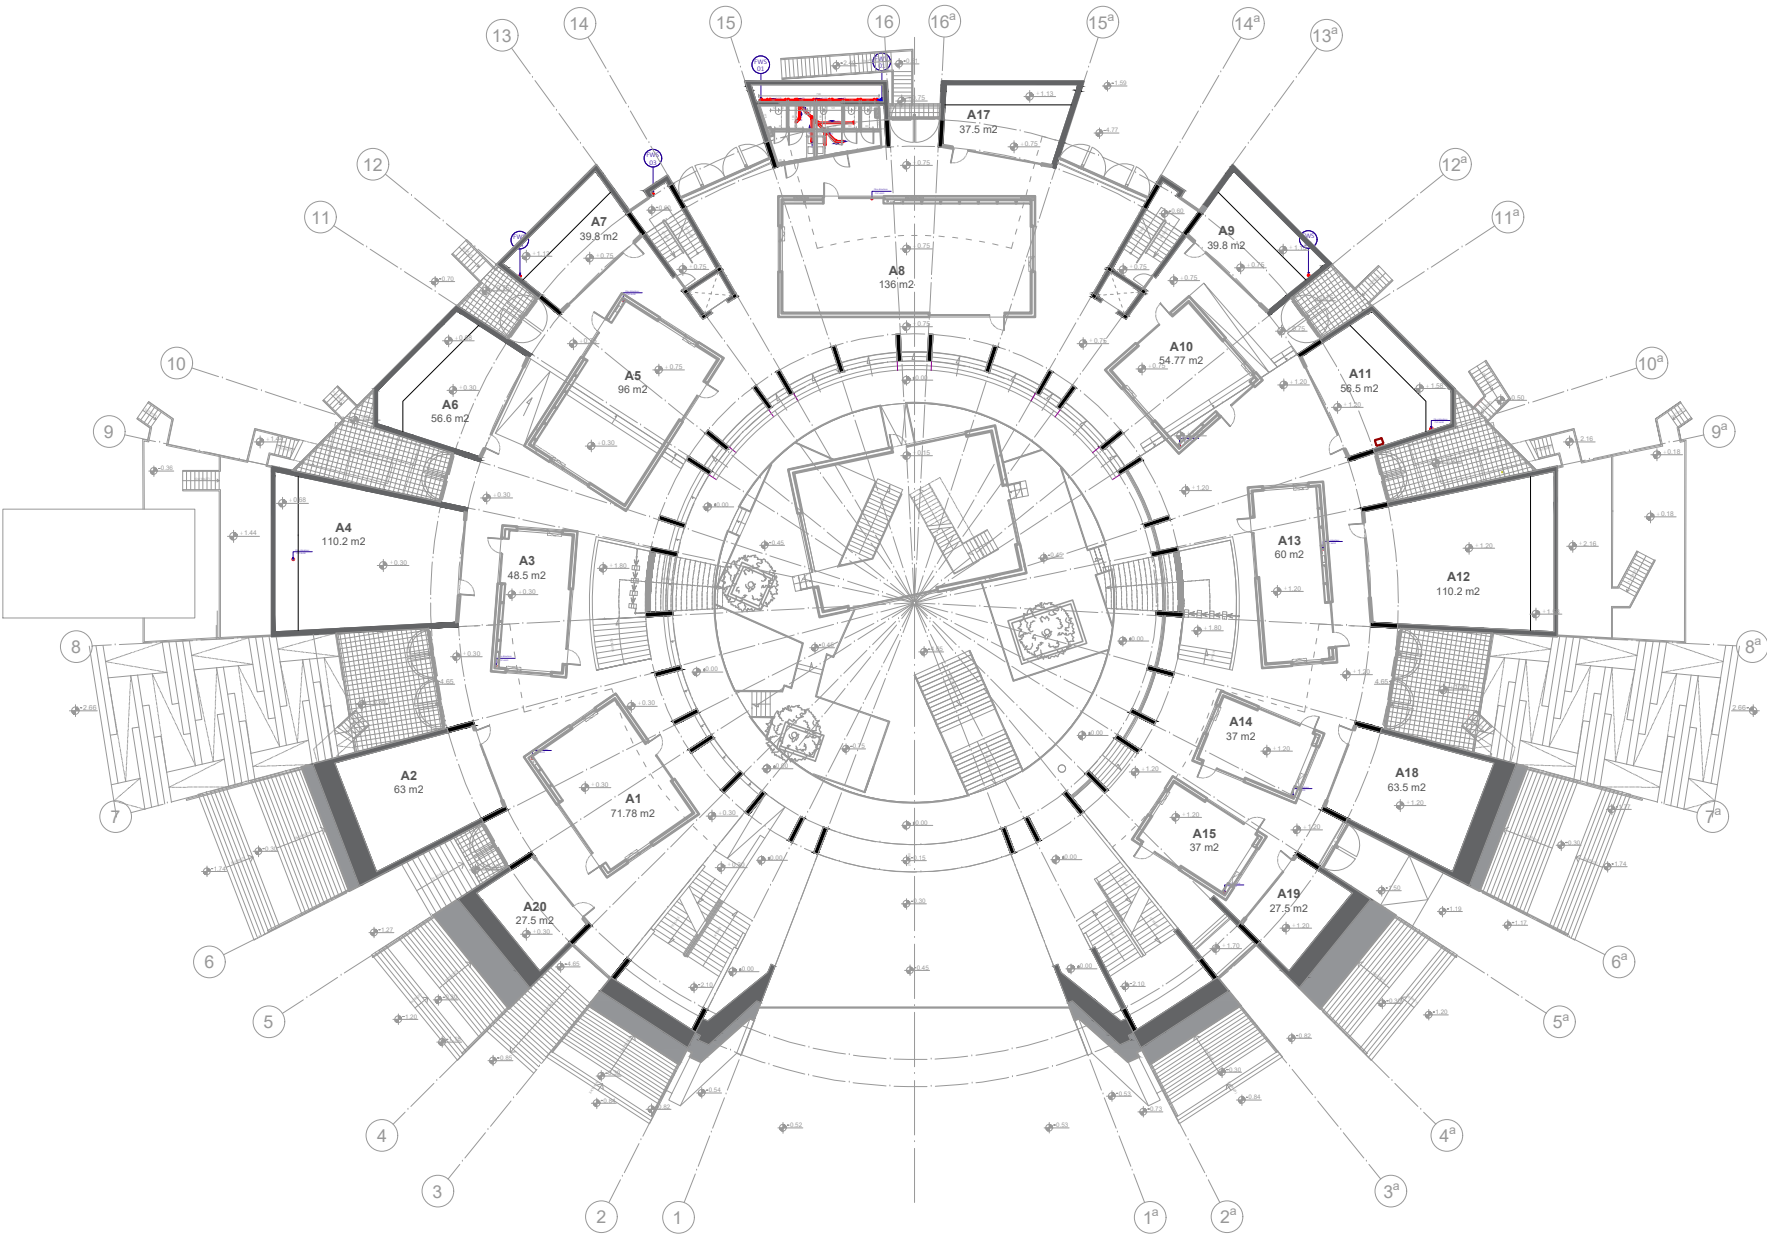

QENDRA PIRAMIDA

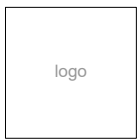

Pyramid of Tirana



Albanian-American
Development
Foundation



BASHKIA
TIRANË

tel: +355 23 34 45 305
email: example123@gmail.com
website: www.example123.com

kati: 0 (0.00)
shkalla: 1:500