


A6
56.6 m²

QENDRA PIRAMIDA

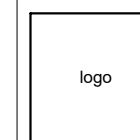

Pyramid of Tirana



Albanian-American
Development
Foundation




BASHKIA
TIRANË

tel: +355 23 34 45 305

email: example123@gmail.com

website: www.example123.com

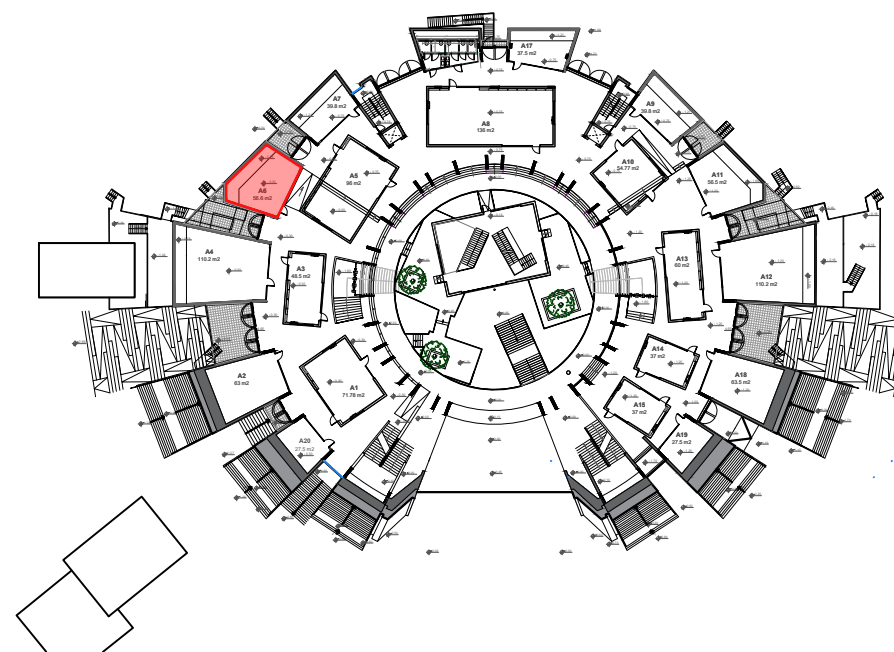

A 6


siperfaqja: 56.6 m²

kati: 0

shkalla: 1:50


Prerje

Shkalla 1:50

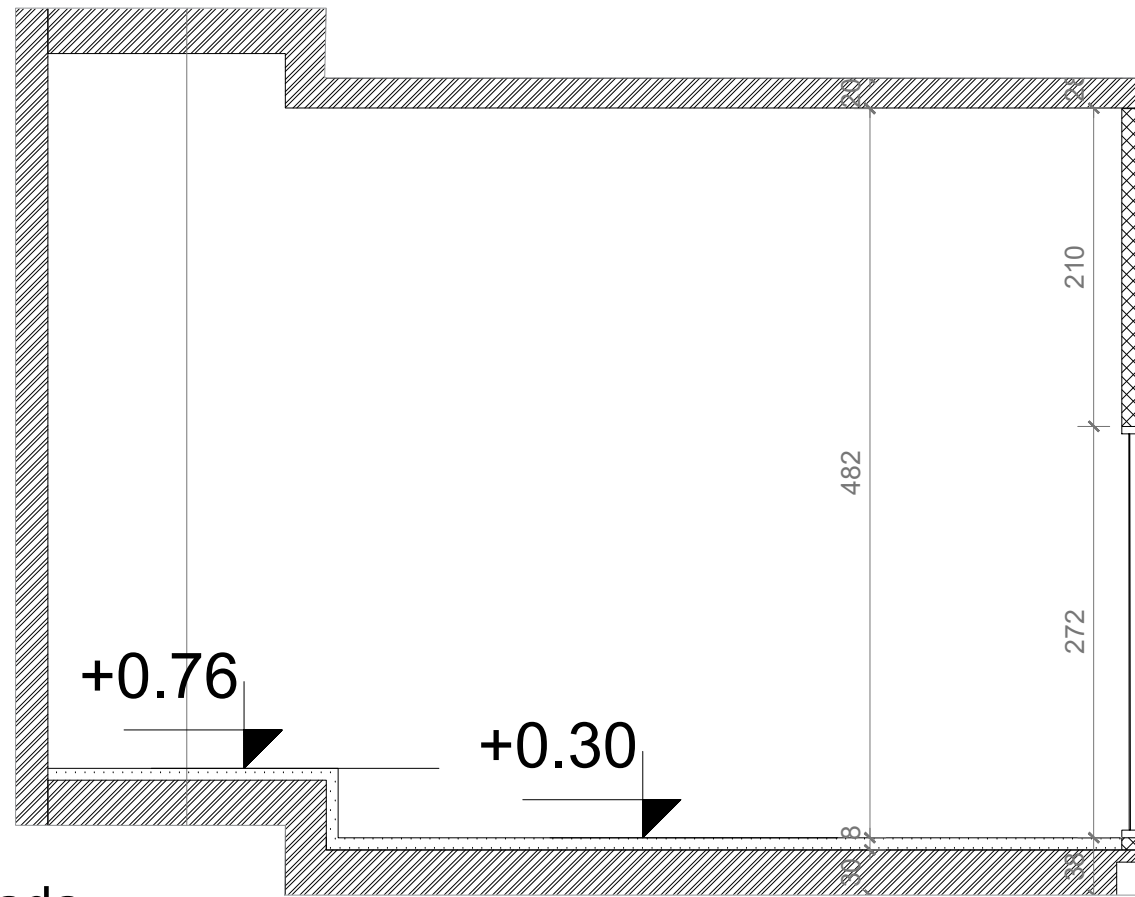

Fasada

Shkalla 1:75

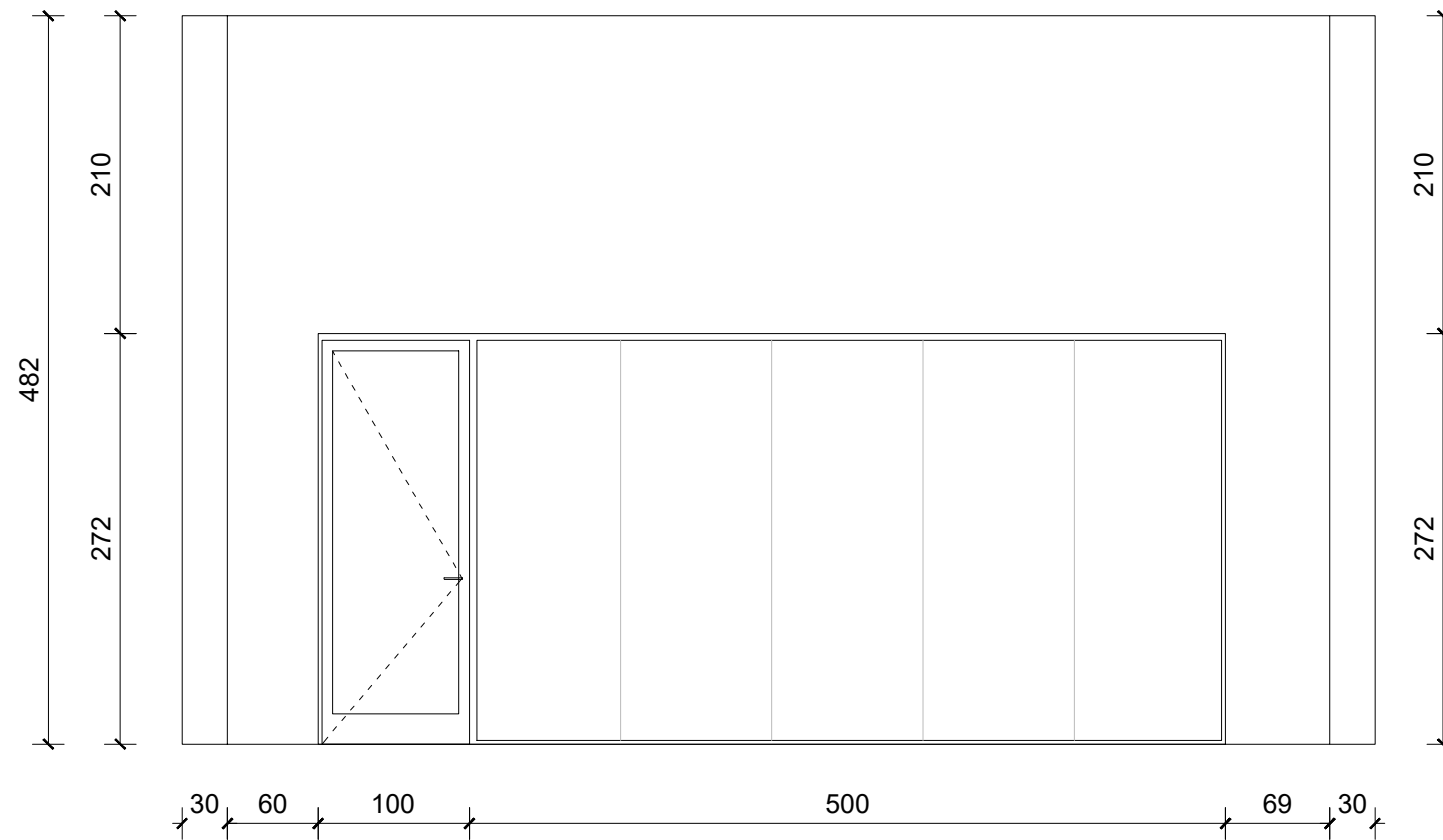


QENDRA PIRAMIDA



logo	Pyramid of Tirana	 Albanian-American Development Foundation	 BASHKIA TIRANË
------	-------------------	--	--


tel: +355 23 34 45 305
email: example123@gmail.com
website: www.example123.com

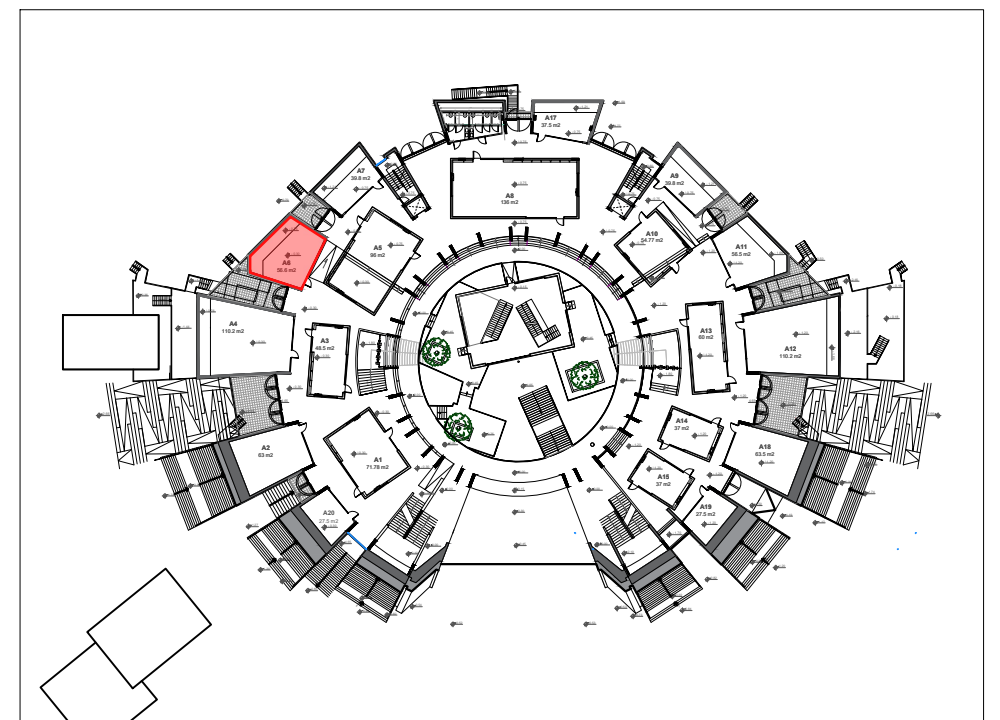

A 6
siperfaqja: 56.6 m²
kati: 0
shkalla: 1:50

Plani i instalimeve elektrike

Shkalla 1:50

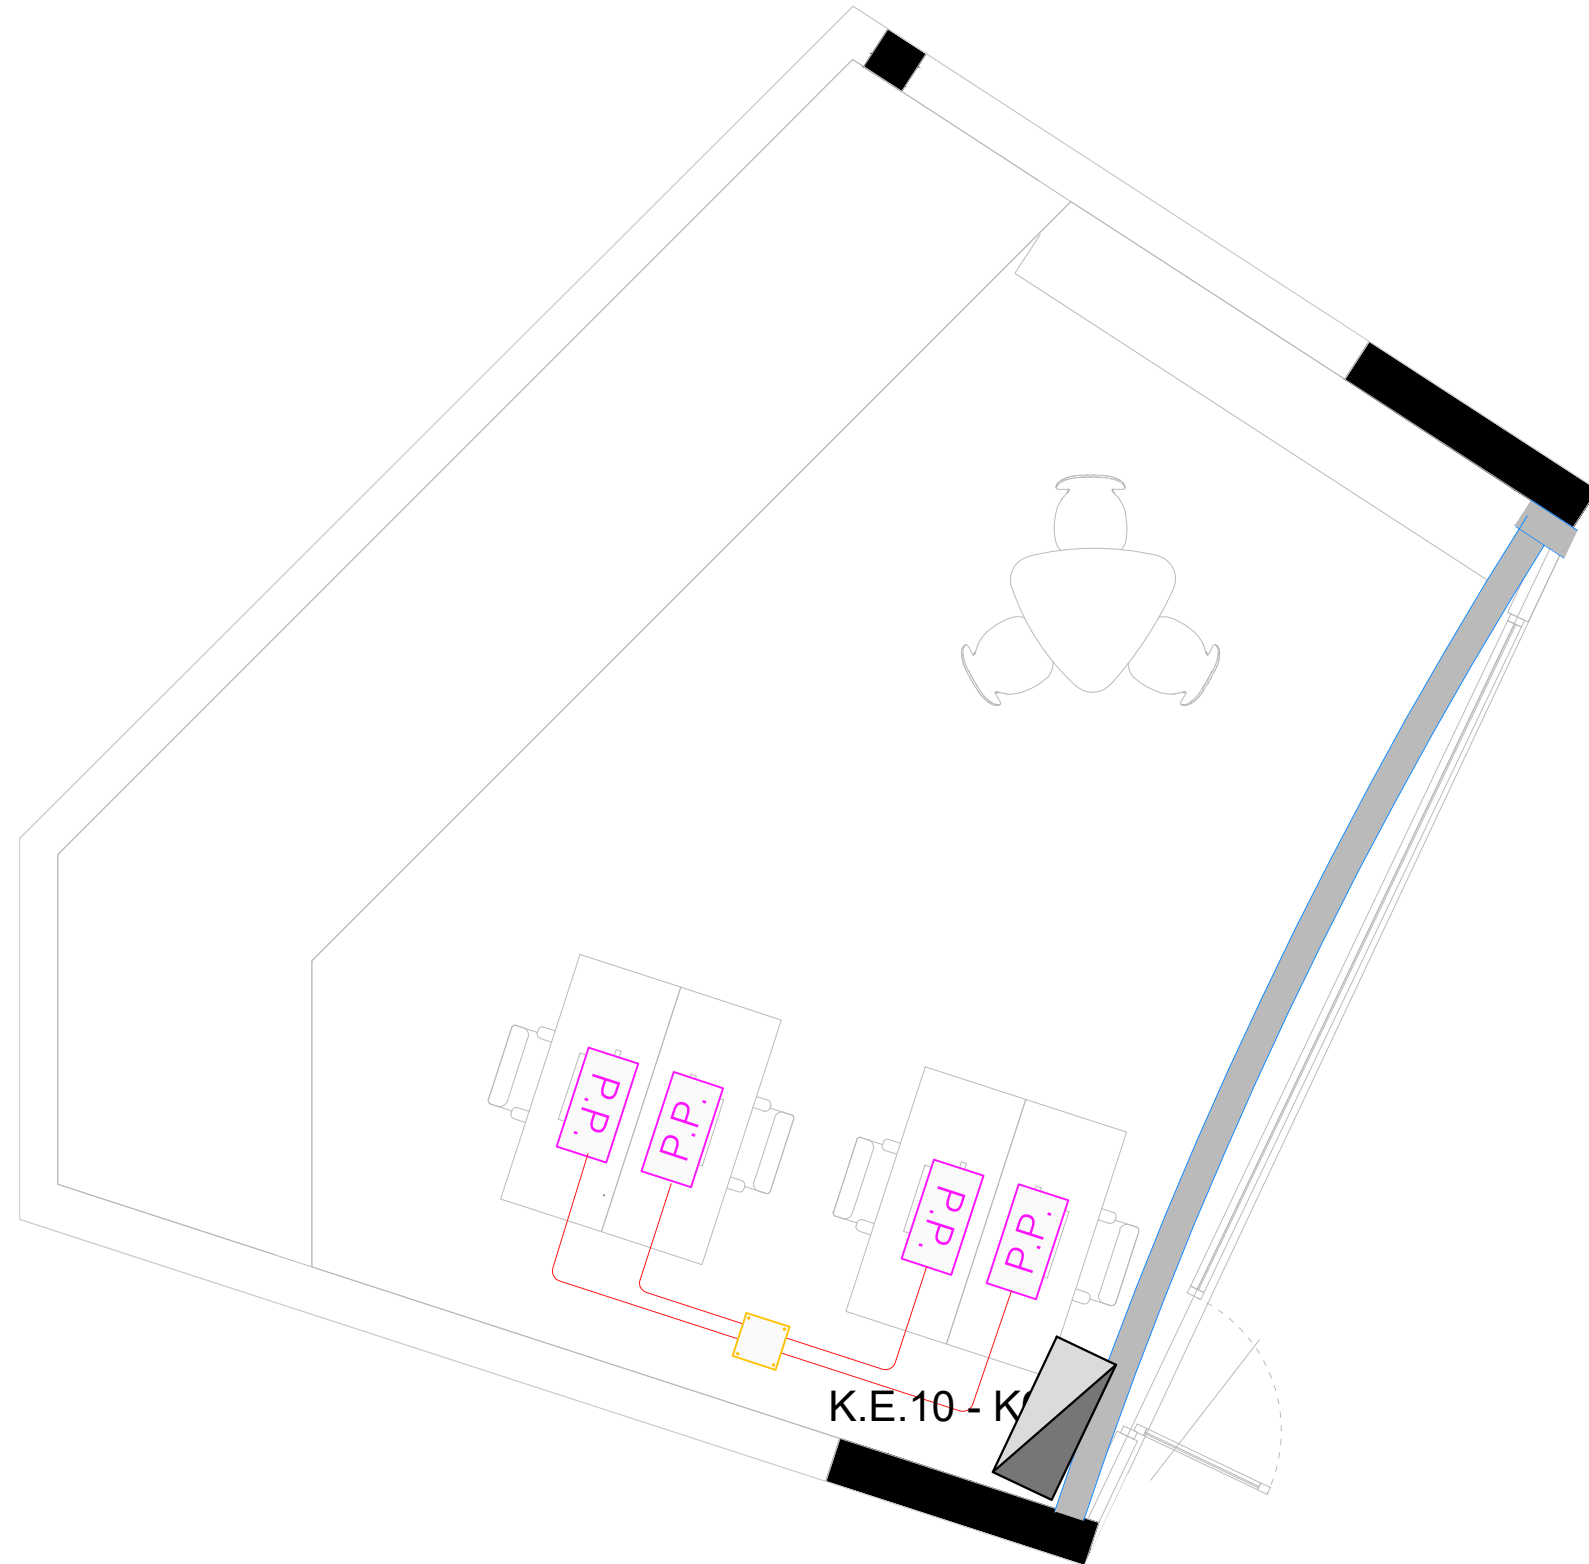


QENDRA PIRAMIDA




logo	Pyramid of Tirana	 Albanian-American Development Foundation	 BASHKIA TIRANË
------	-------------------	--	--

tel: +355 23 34 45 305
email: example123@gmail.com
website: www.example123.com

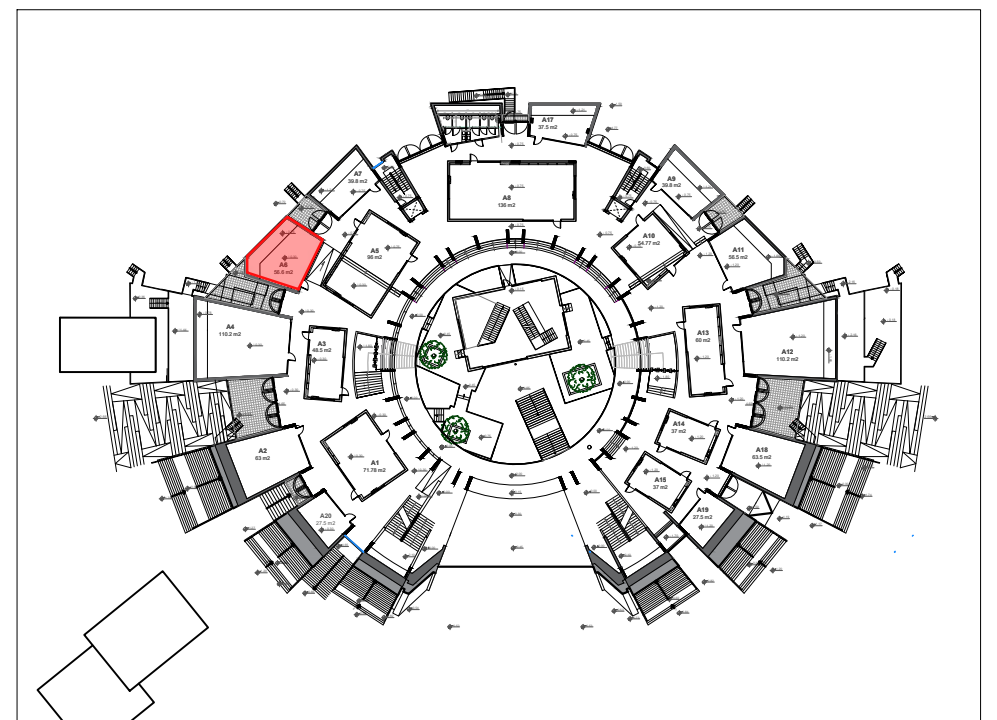

A 6
siperfaqja: 56.6 m2
kati: 0
shkalla: 1:50

Plani HVAC

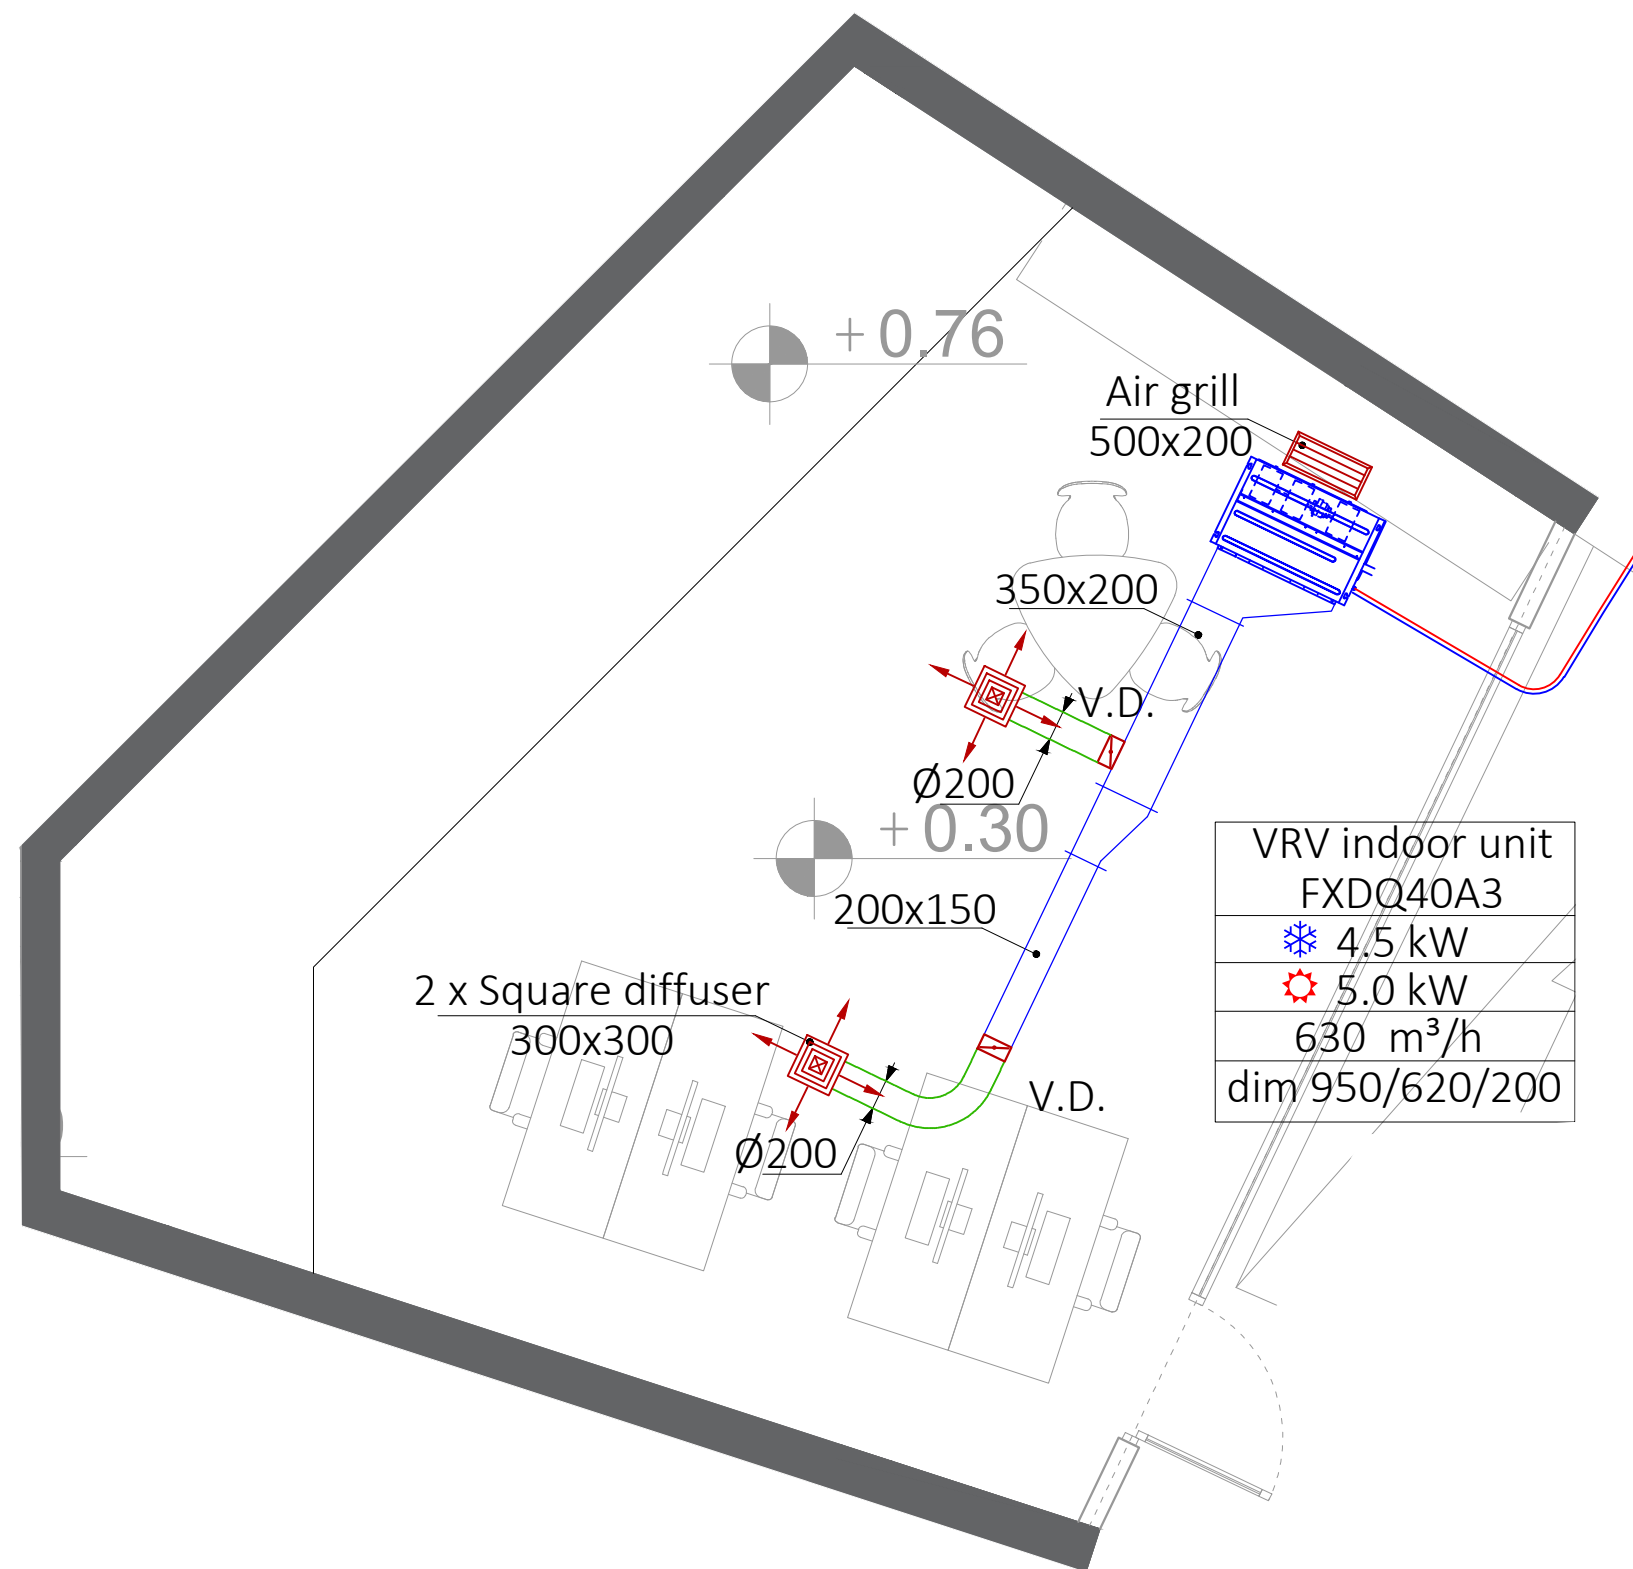


VRV indoor unit FXDQ40A3
❄️ 4.5 kW
🔥 5.0 kW
630 m ³ /h
dim 950/620/200

QENDRA PIRAMIDA




logo	Pyramid of Tirana	Albanian-American Development Foundation	BASHKIA TIRANË
tel: +355 23 34 45 305 email: example123@gmail.com website: www.example123.com			

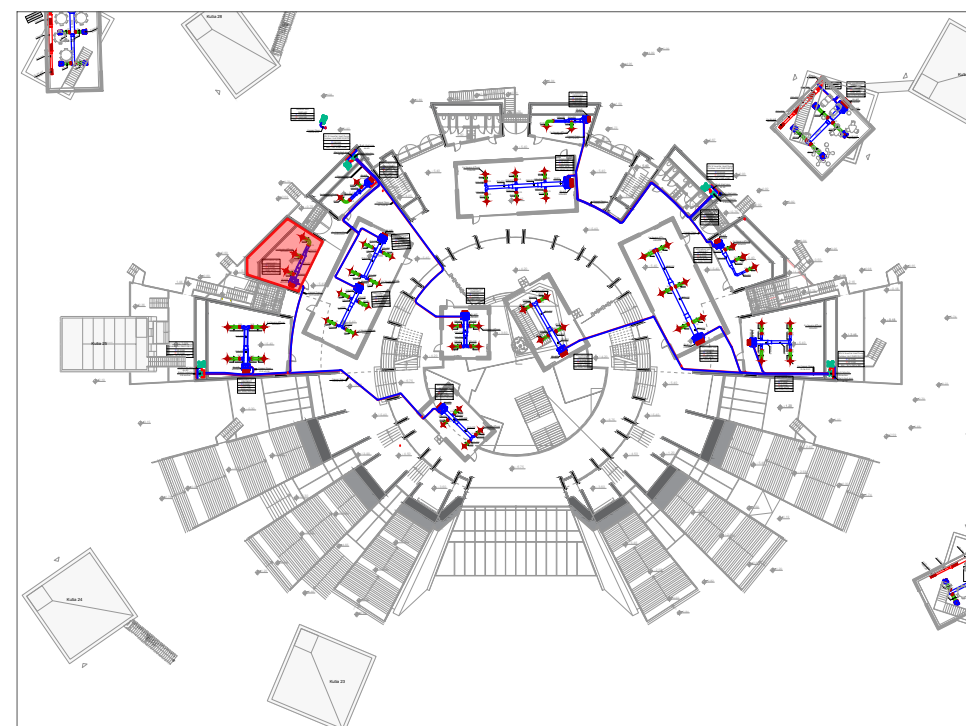

A 6
 siperfaqja: 56.6 m²
 kati: 0
 shkalla: 1:50

Plani i Ventilimit

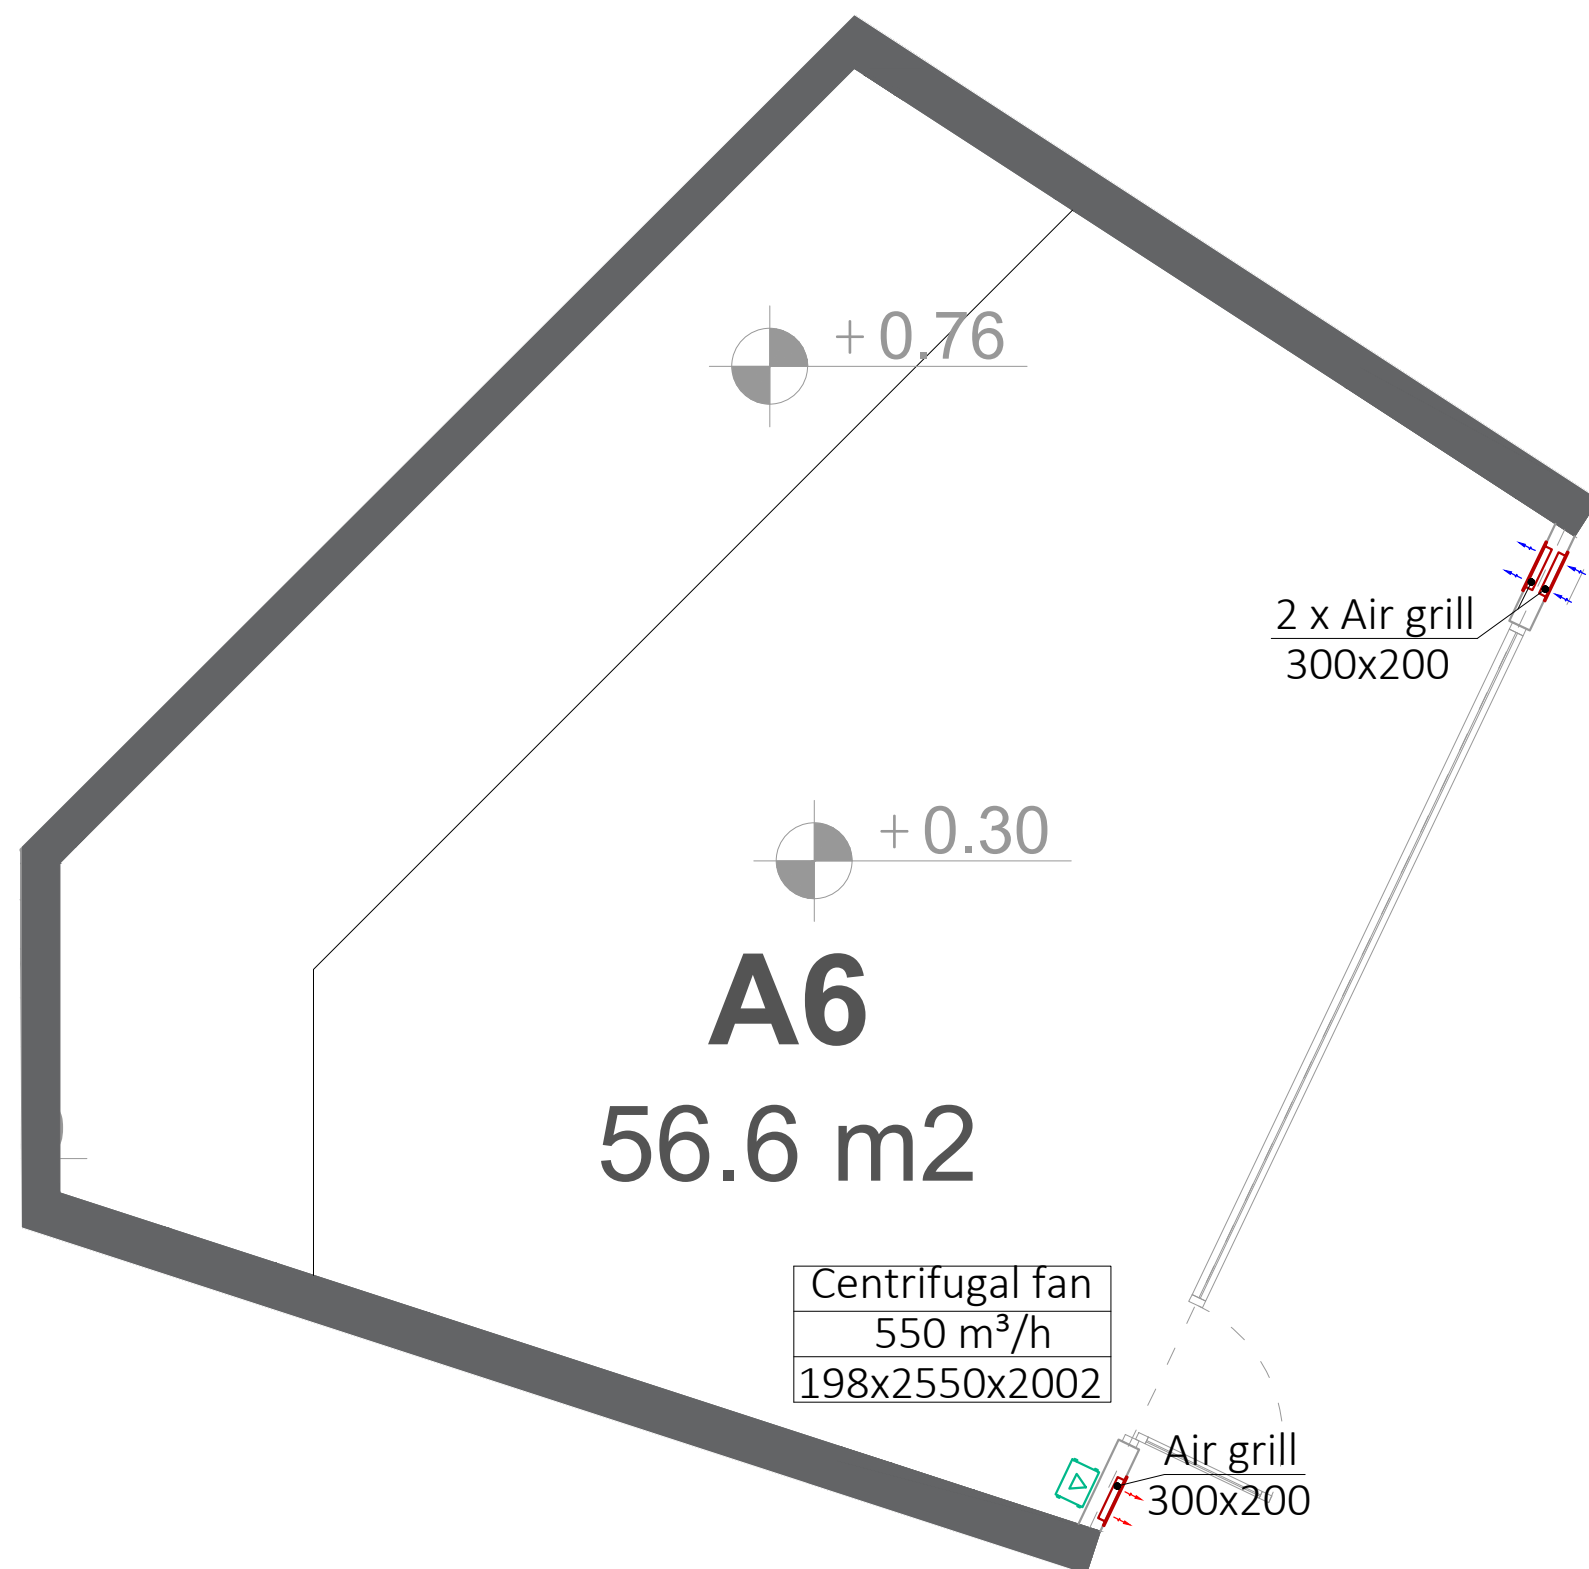


A6
56.6 m²

QENDRA PIRAMIDA




tel: +355 23 34 45 305
email: example123@gmail.com
website: www.example123.com

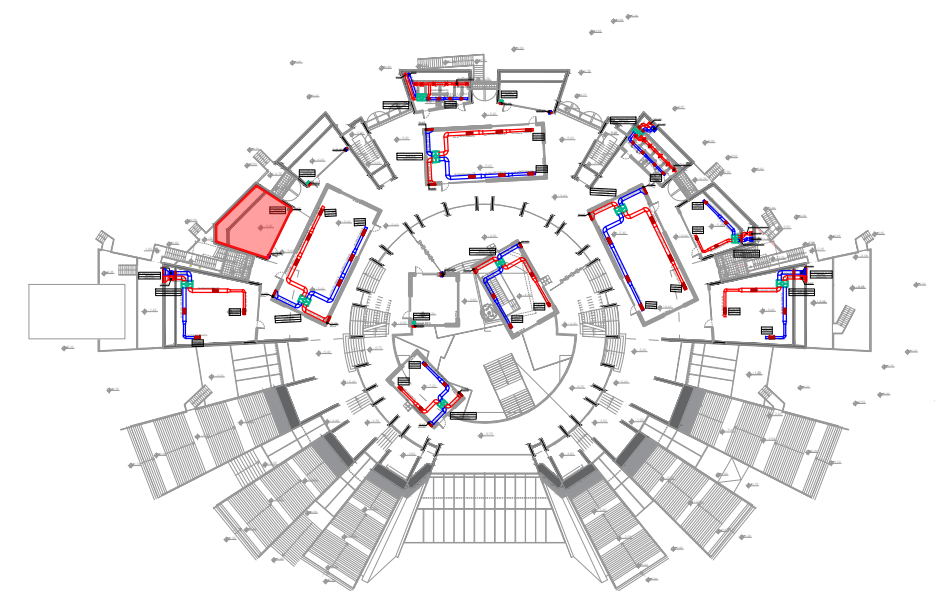

A 6
siperfaqja: 56.6 m²
kati: 0
shkalla: 1:50

Plani i katit 0, sistemi automatik me sprinkler

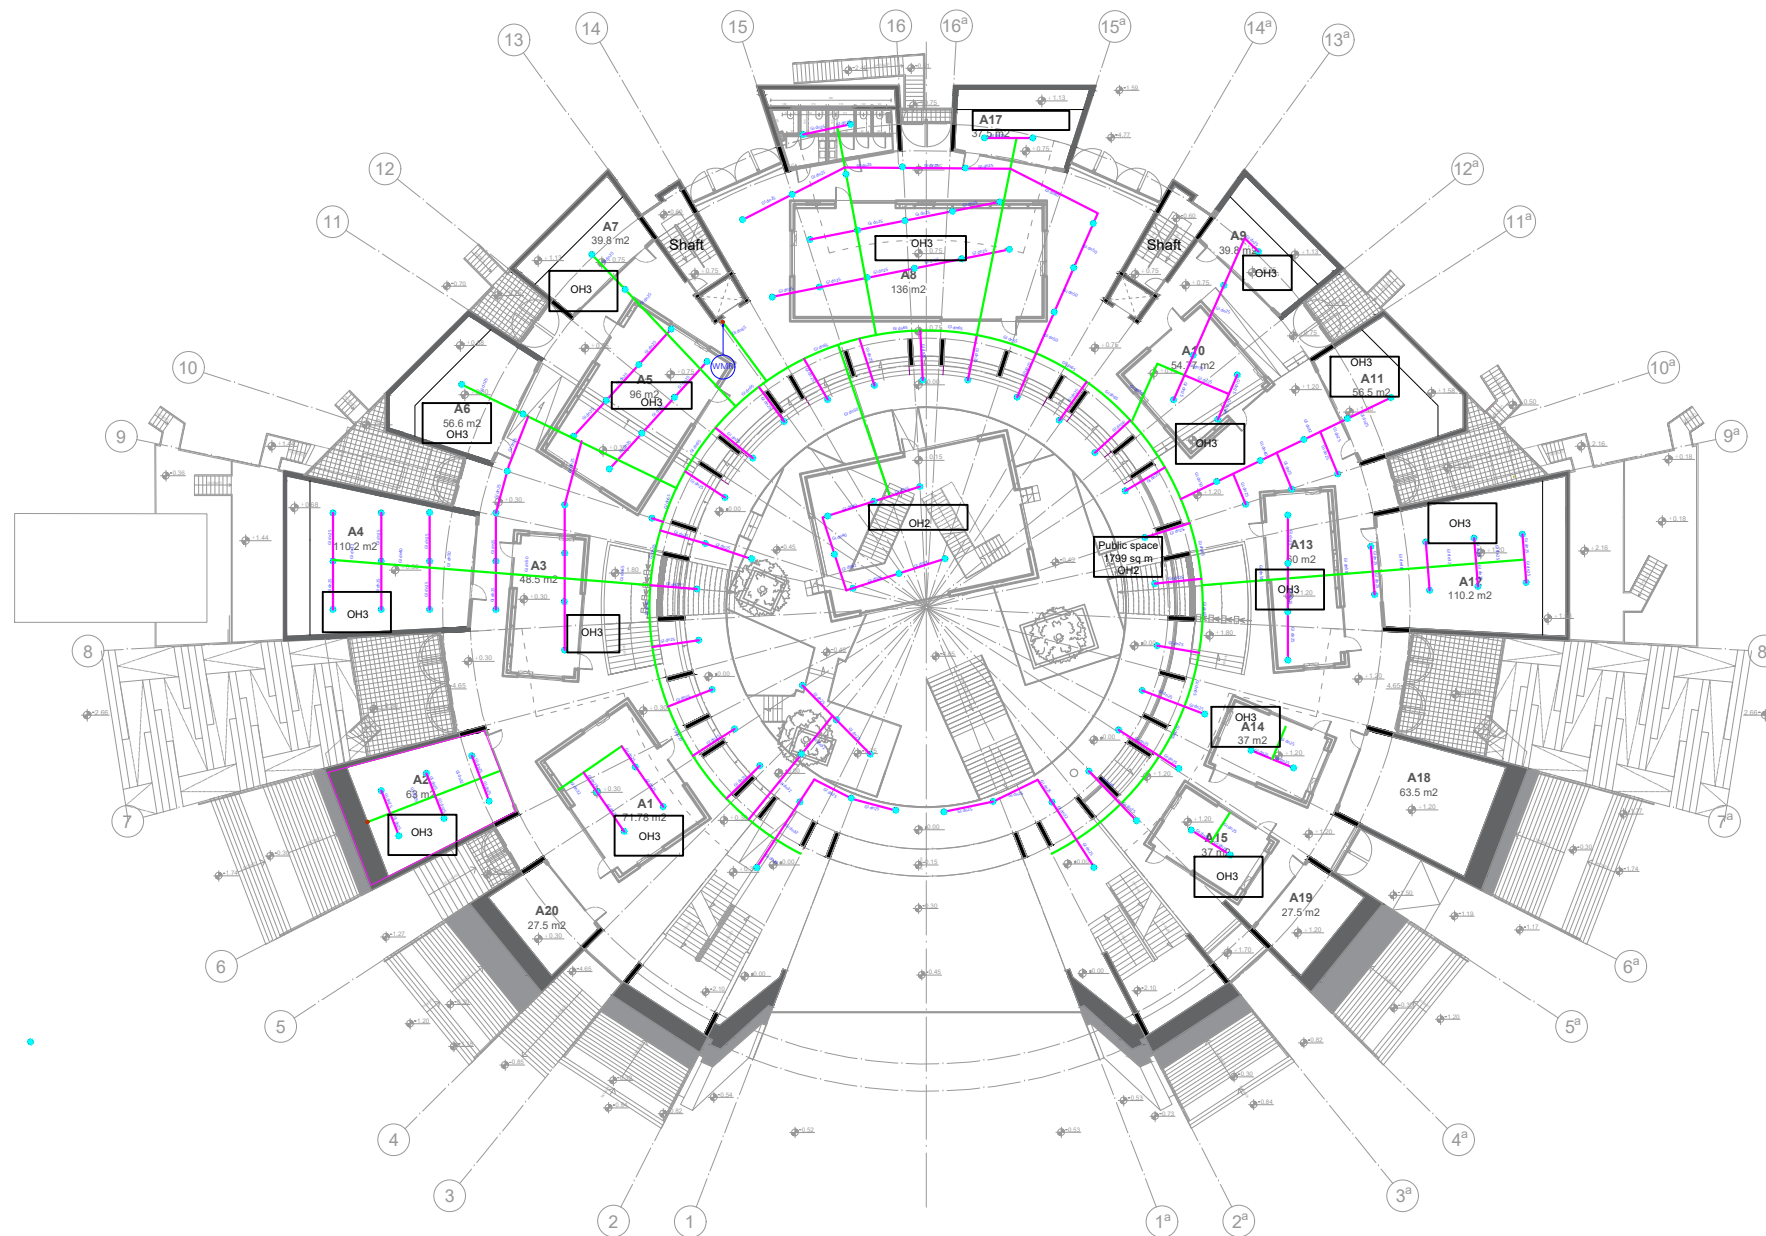

QENDRA PIRAMIDA




logo	Pyramid of Tirana	 Albanian-American Development Foundation	 BASHKIA TIRANË
------	-------------------	--	--

tel: +355 23 34 45 305
email: example123@gmail.com
website: www.example123.com

kati: 0 (0.00)
shkalla: 1:500

Plani i katit 0, instalimet e mbrojtjes ndaj zjarrit

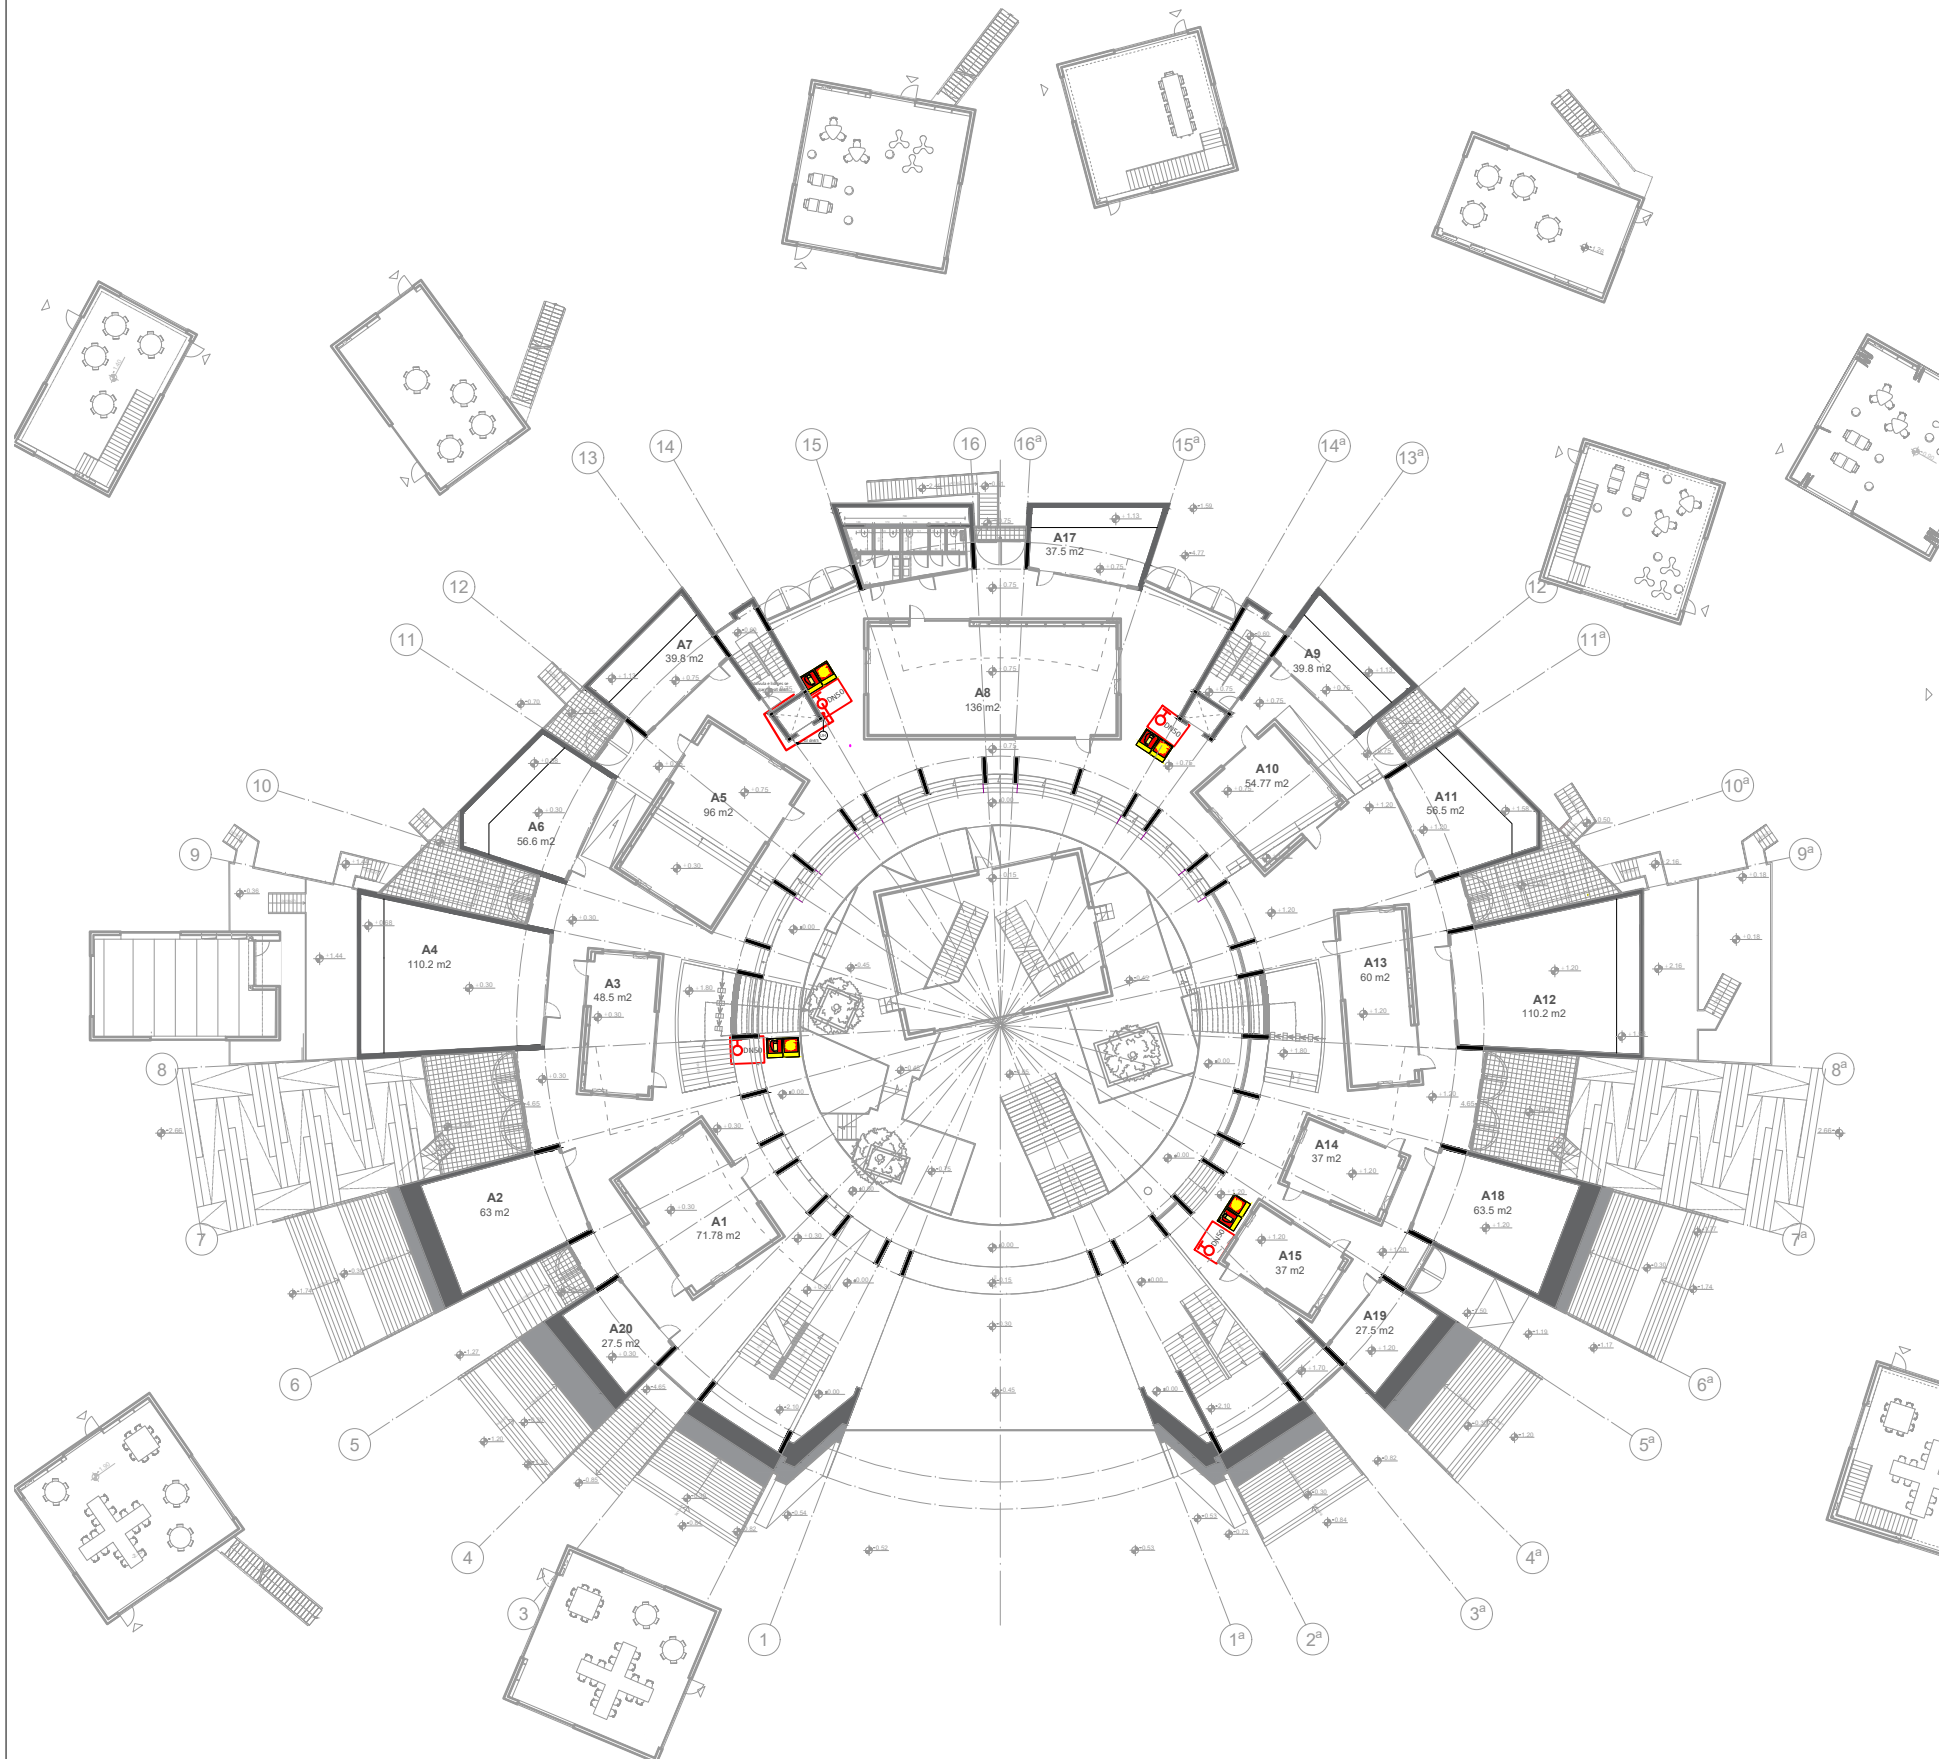

QENDRA PIRAMIDA




logo	Pyramid of Tirana	 Albanian-American Development Foundation	 BASHKIA TIRANË
------	-------------------	--	--

tel: +355 23 34 45 305
email: example123@gmail.com
website: www.example123.com

kati: 0 (0.00)
shkalla: 1:500

Plani i katit 0, instalimet e furnizimit me uje

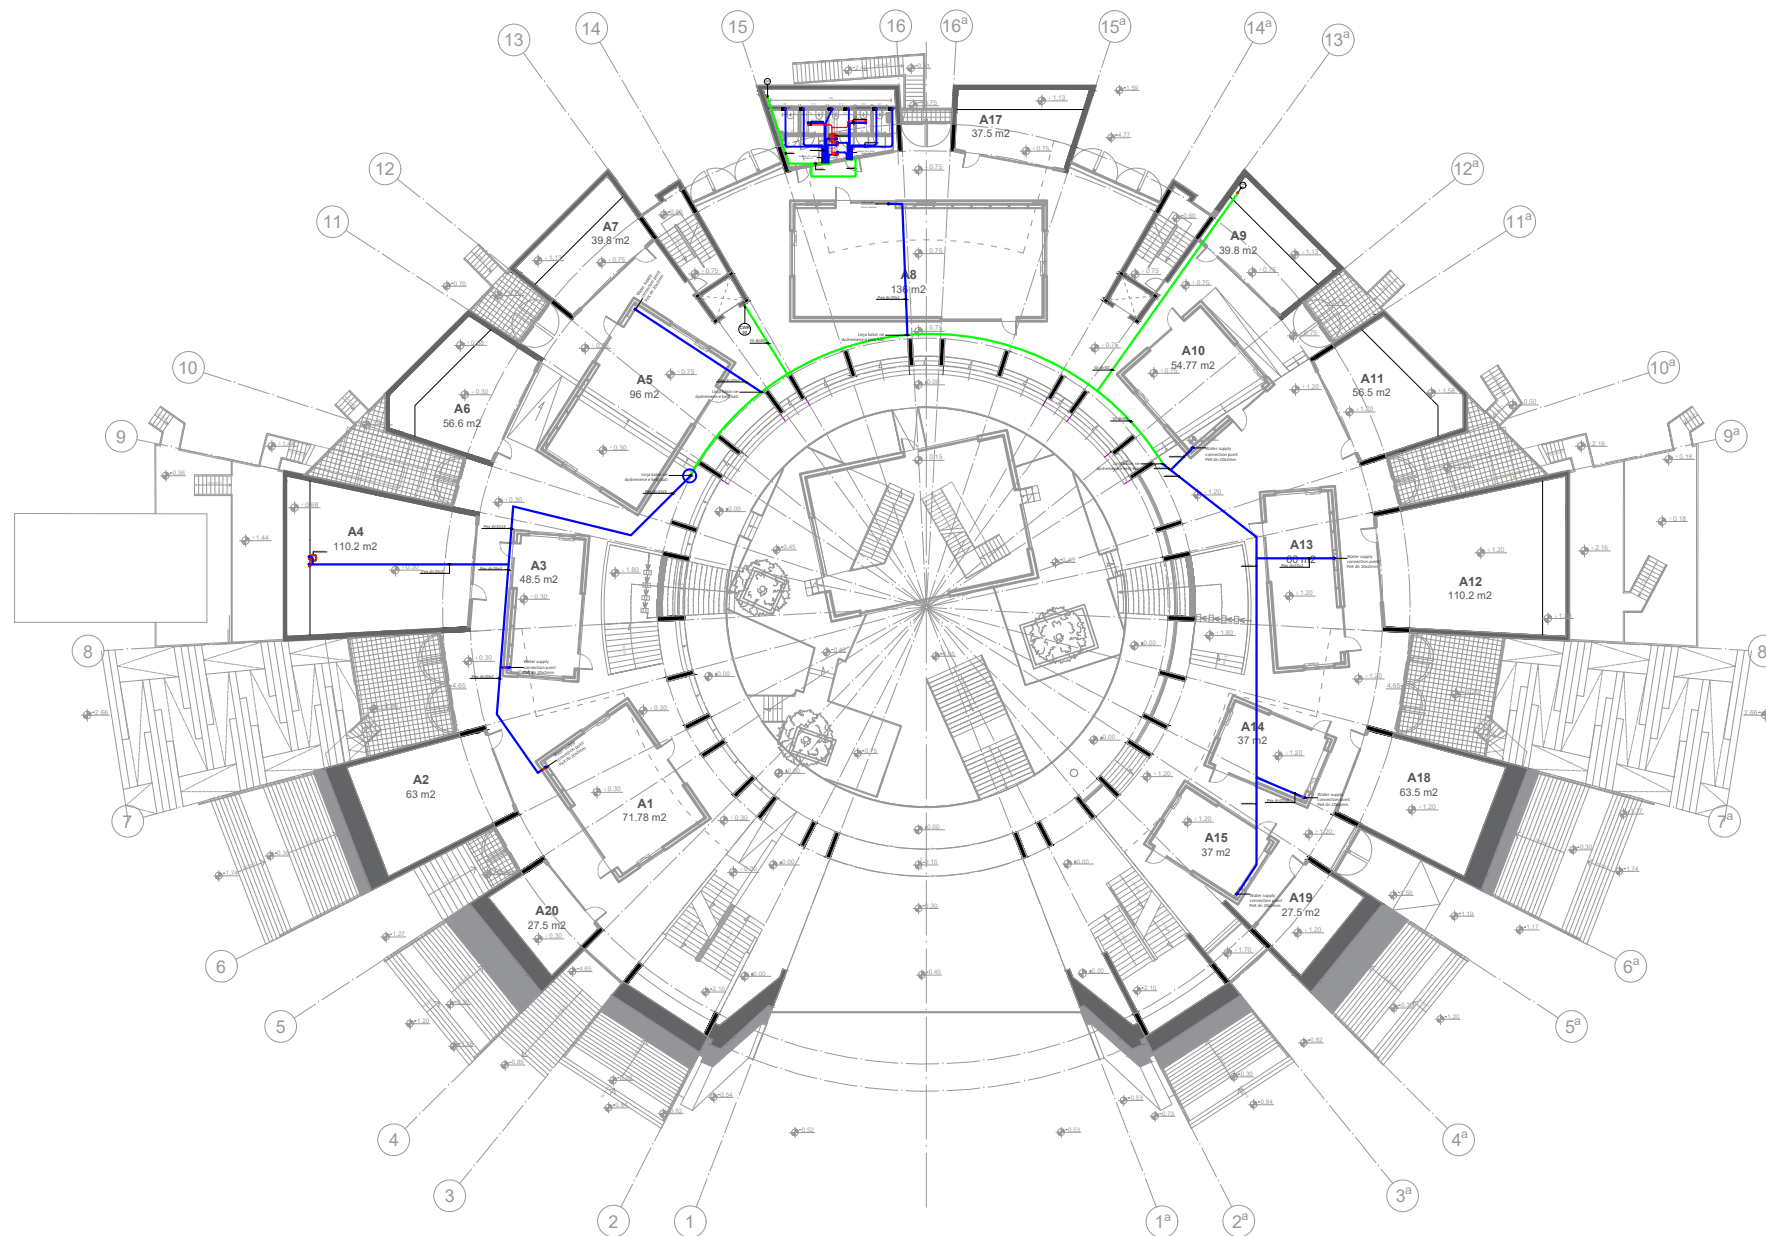

QENDRA PIRAMIDA




logo	Pyramid of Tirana	 Albanian-American Development Foundation	 BASHKIA TIRANË
------	-------------------	--	--

tel: +355 23 34 45 305
email: example123@gmail.com
website: www.example123.com

kati: 0 (0.00)
shkalla: 1:500

Plani i katit 0, instalimet e kanalizimeve

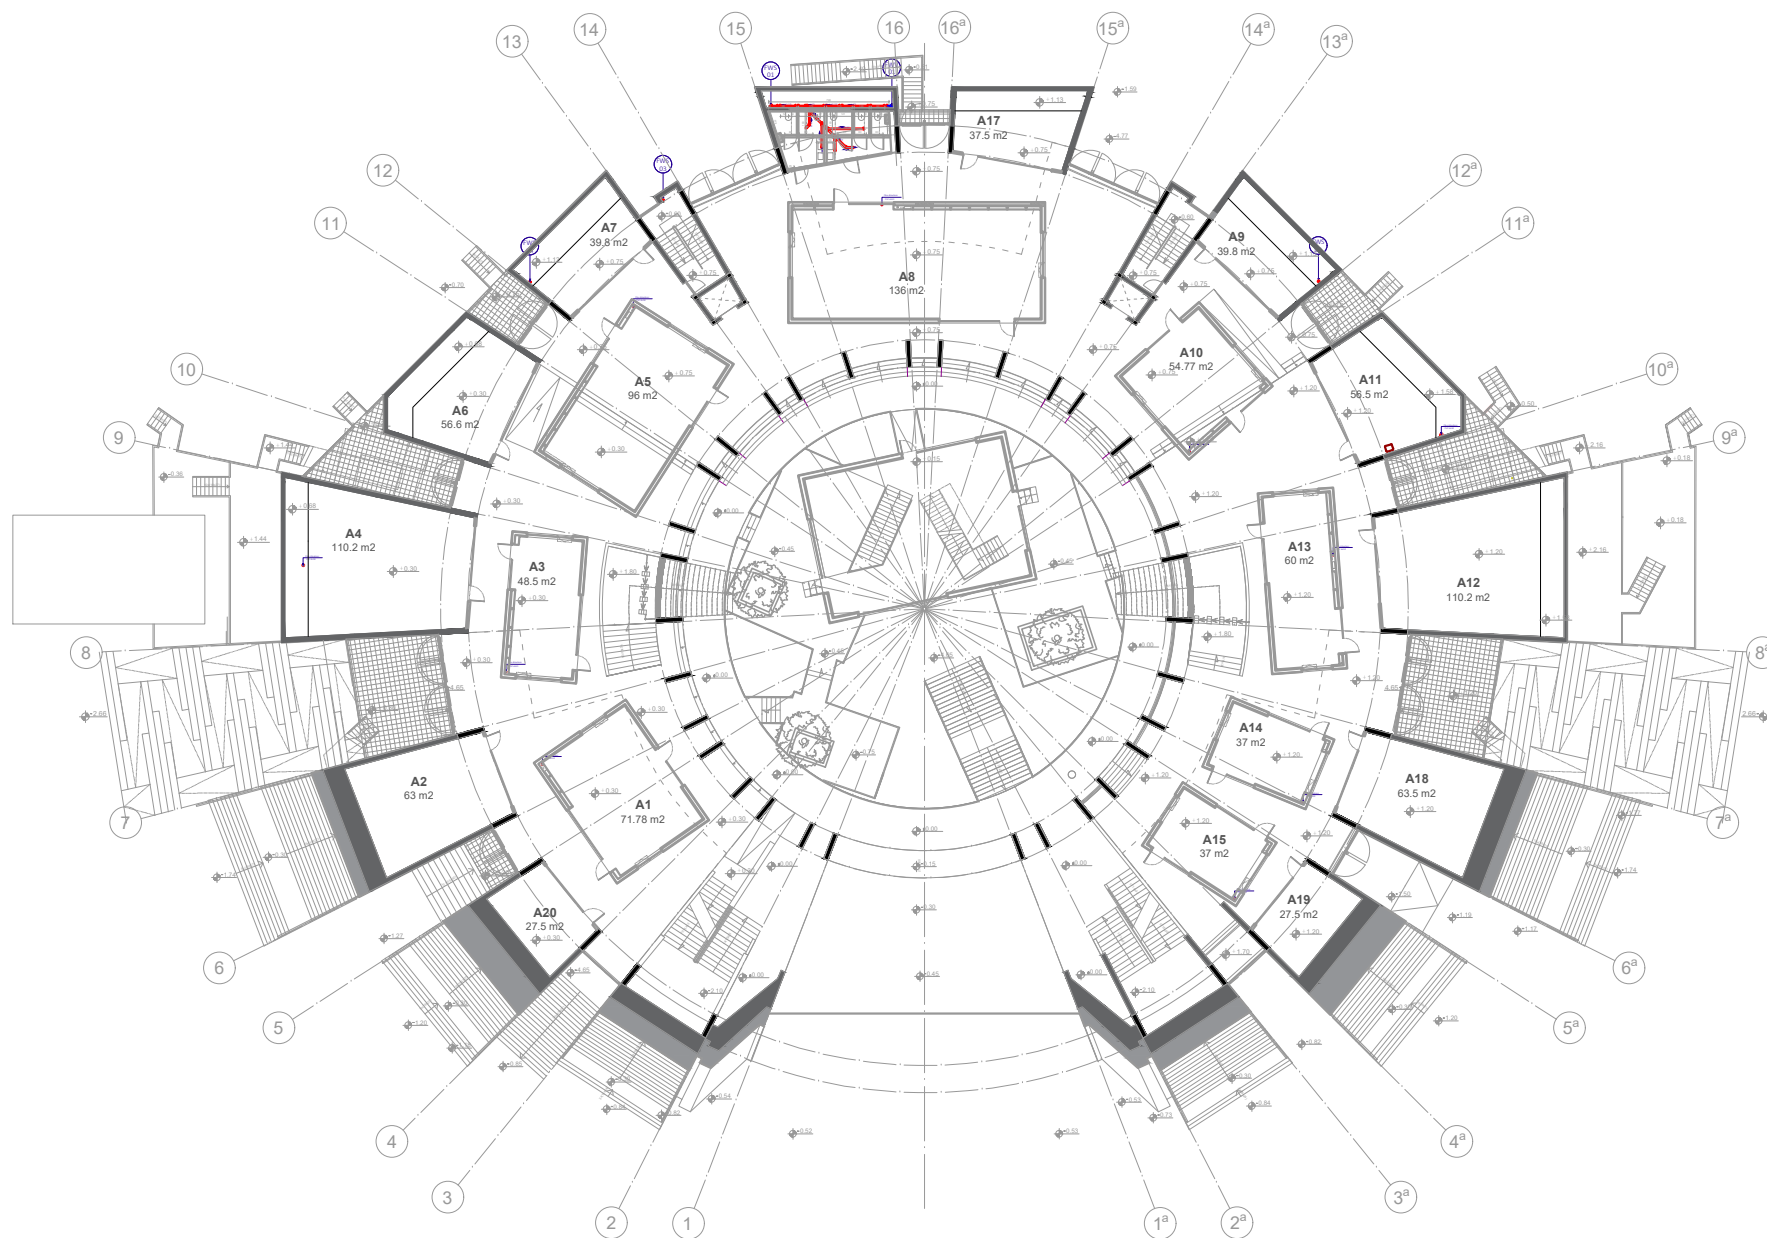

QENDRA PIRAMIDA



logo	Pyramid of Tirana	 Albanian-American Development Foundation	 BASHKIA TIRANË
tel: +355 23 34 45 305			
email: example123@gmail.com			
website: www.example123.com			

kati: 0 (0.00)
shkalla: 1:500