


# Plan

Scale 1:75

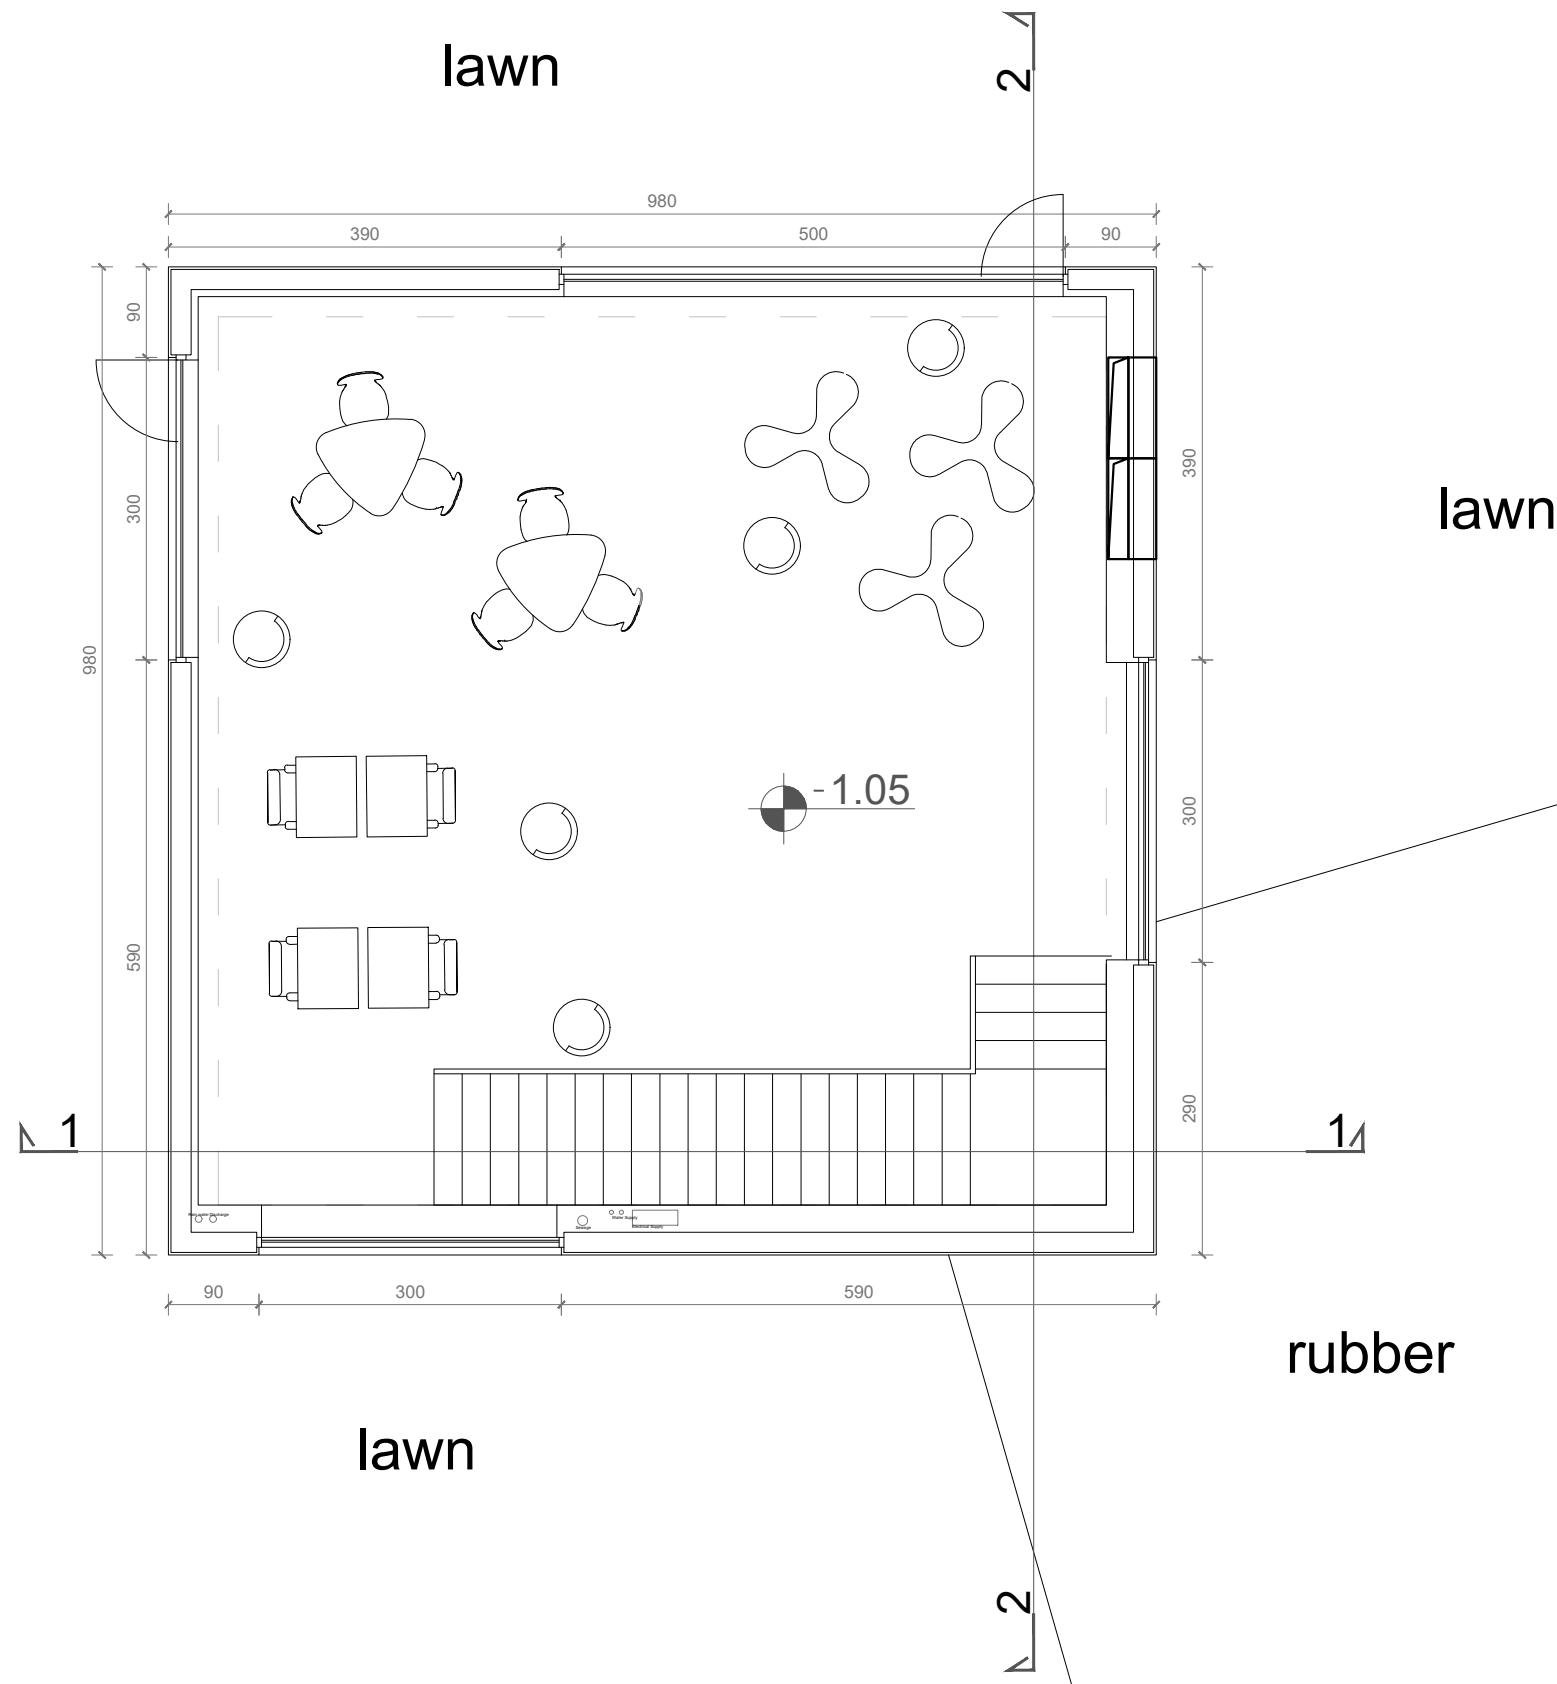


# QENDRA PIRAMIDA



logo	Pyramid of Tirana	 Albanian-American Development Foundation	 BASHKIA TIRANË
------	-------------------	--	--

tel: +355 23 34 45 305  
email: example123@gmail.com  
website: www.example123.com

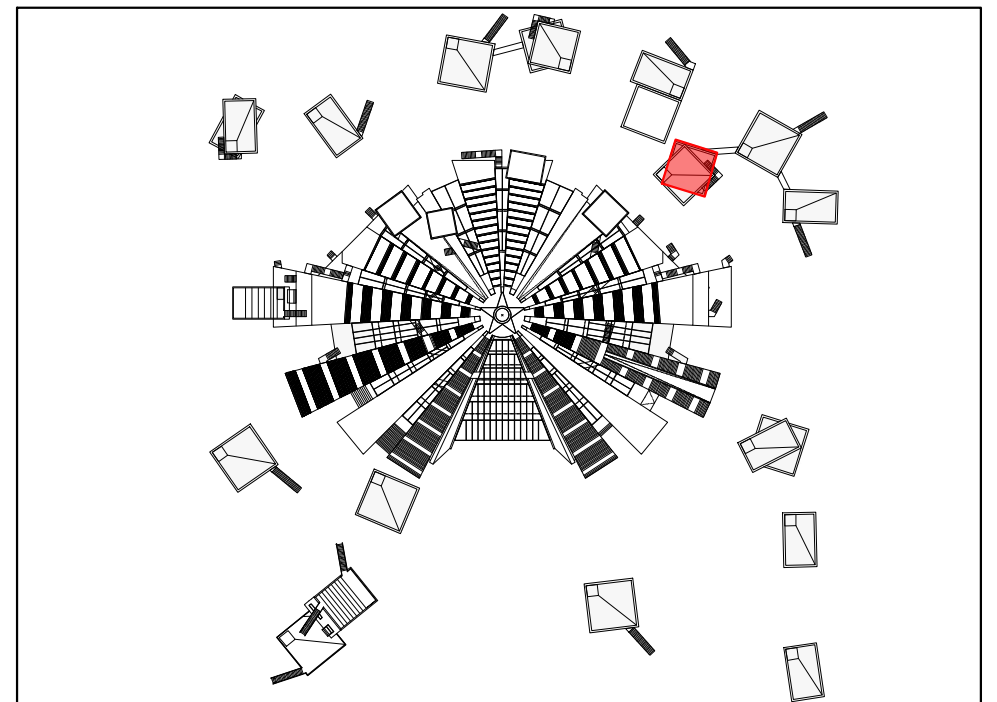

## BE 10


sipërfaqe: 96.1 m2

kati: 0

shkalla: 1:75

# Plani i katit të parë

shkalla 1:75

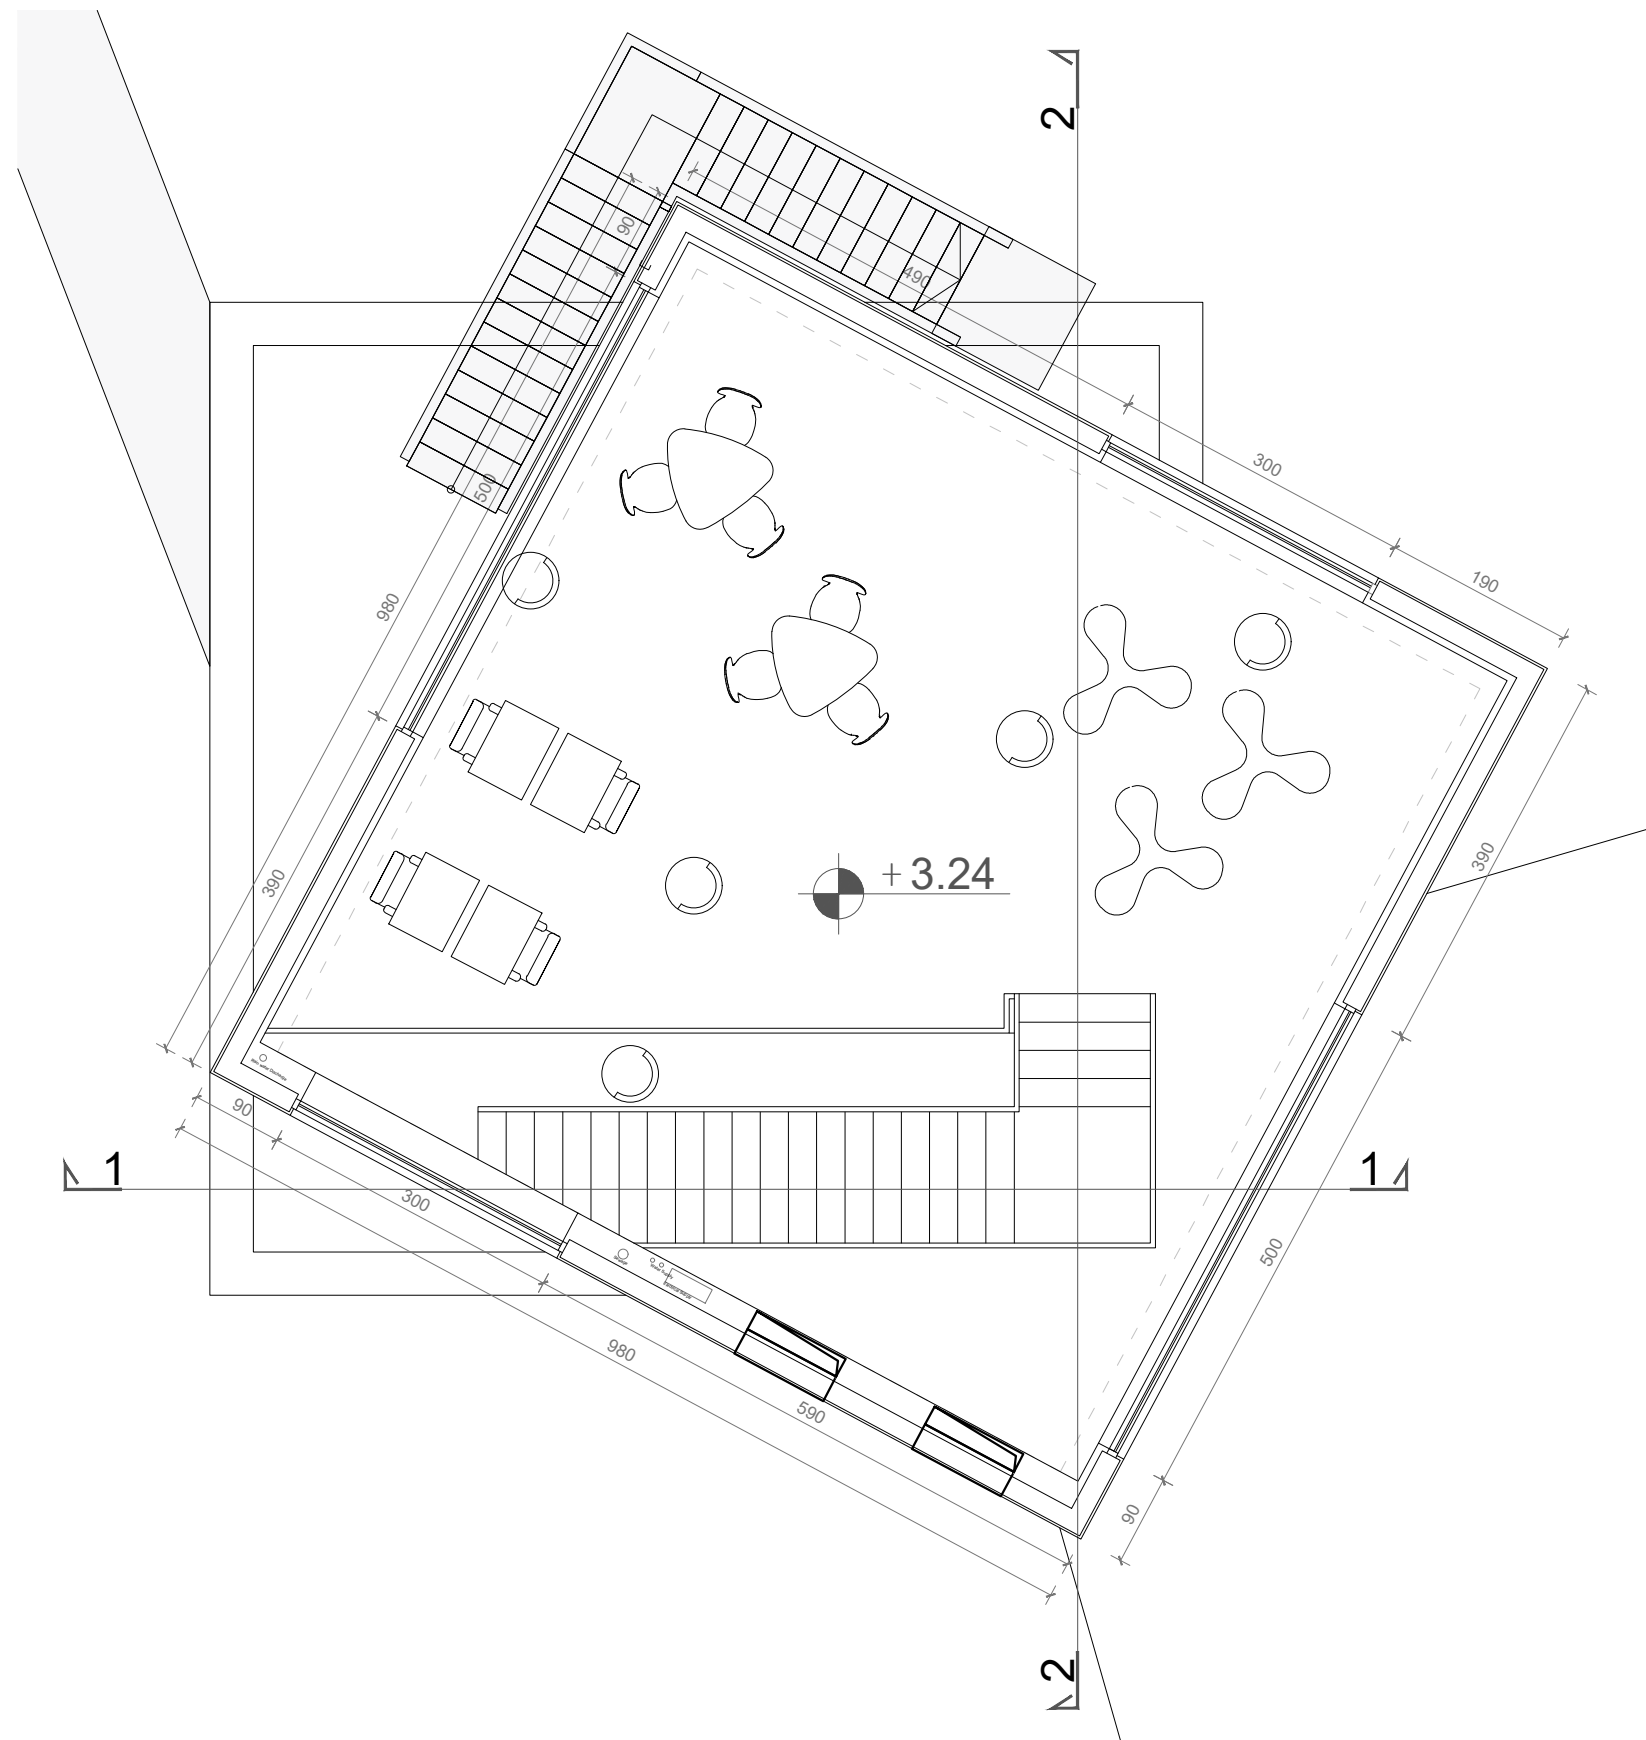


# QENDRA PIRAMIDA



logo	Pyramid of Tirana	 Albanian-American Development Foundation	 BASHKIA TIRANË
------	-------------------	--	--


tel: +355 23 34 45 305  
email: example123@gmail.com  
website: www.example123.com

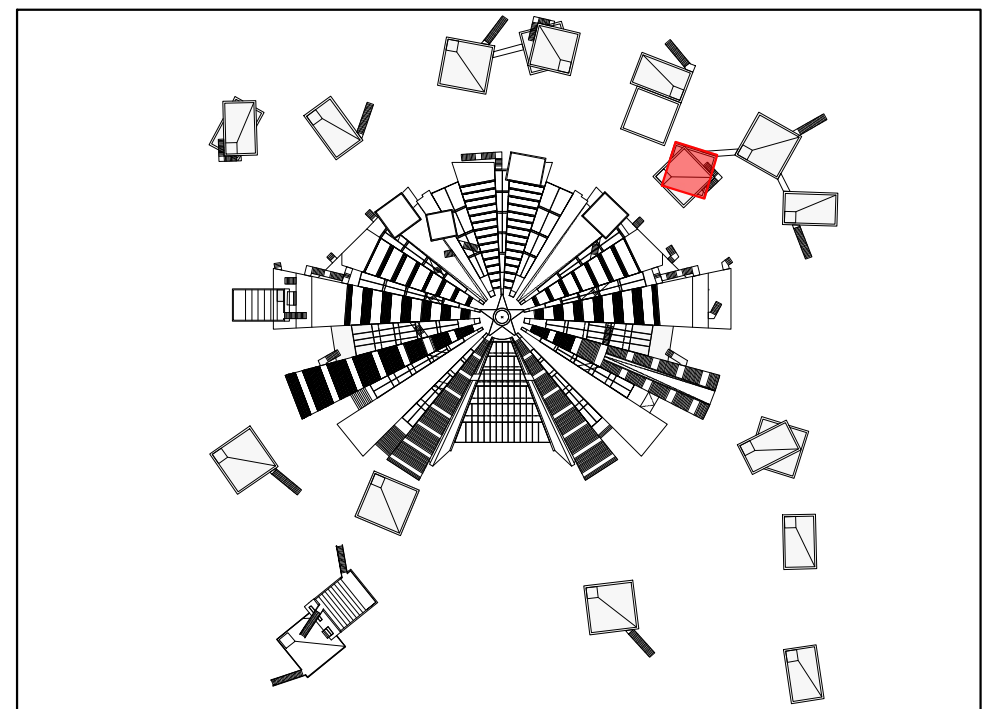

**BE 10**  
sipërfaqe: 96.1 m2  
kati: 0  
shkalla: 1:75

# Plani i tarracës

shkalla 1:75

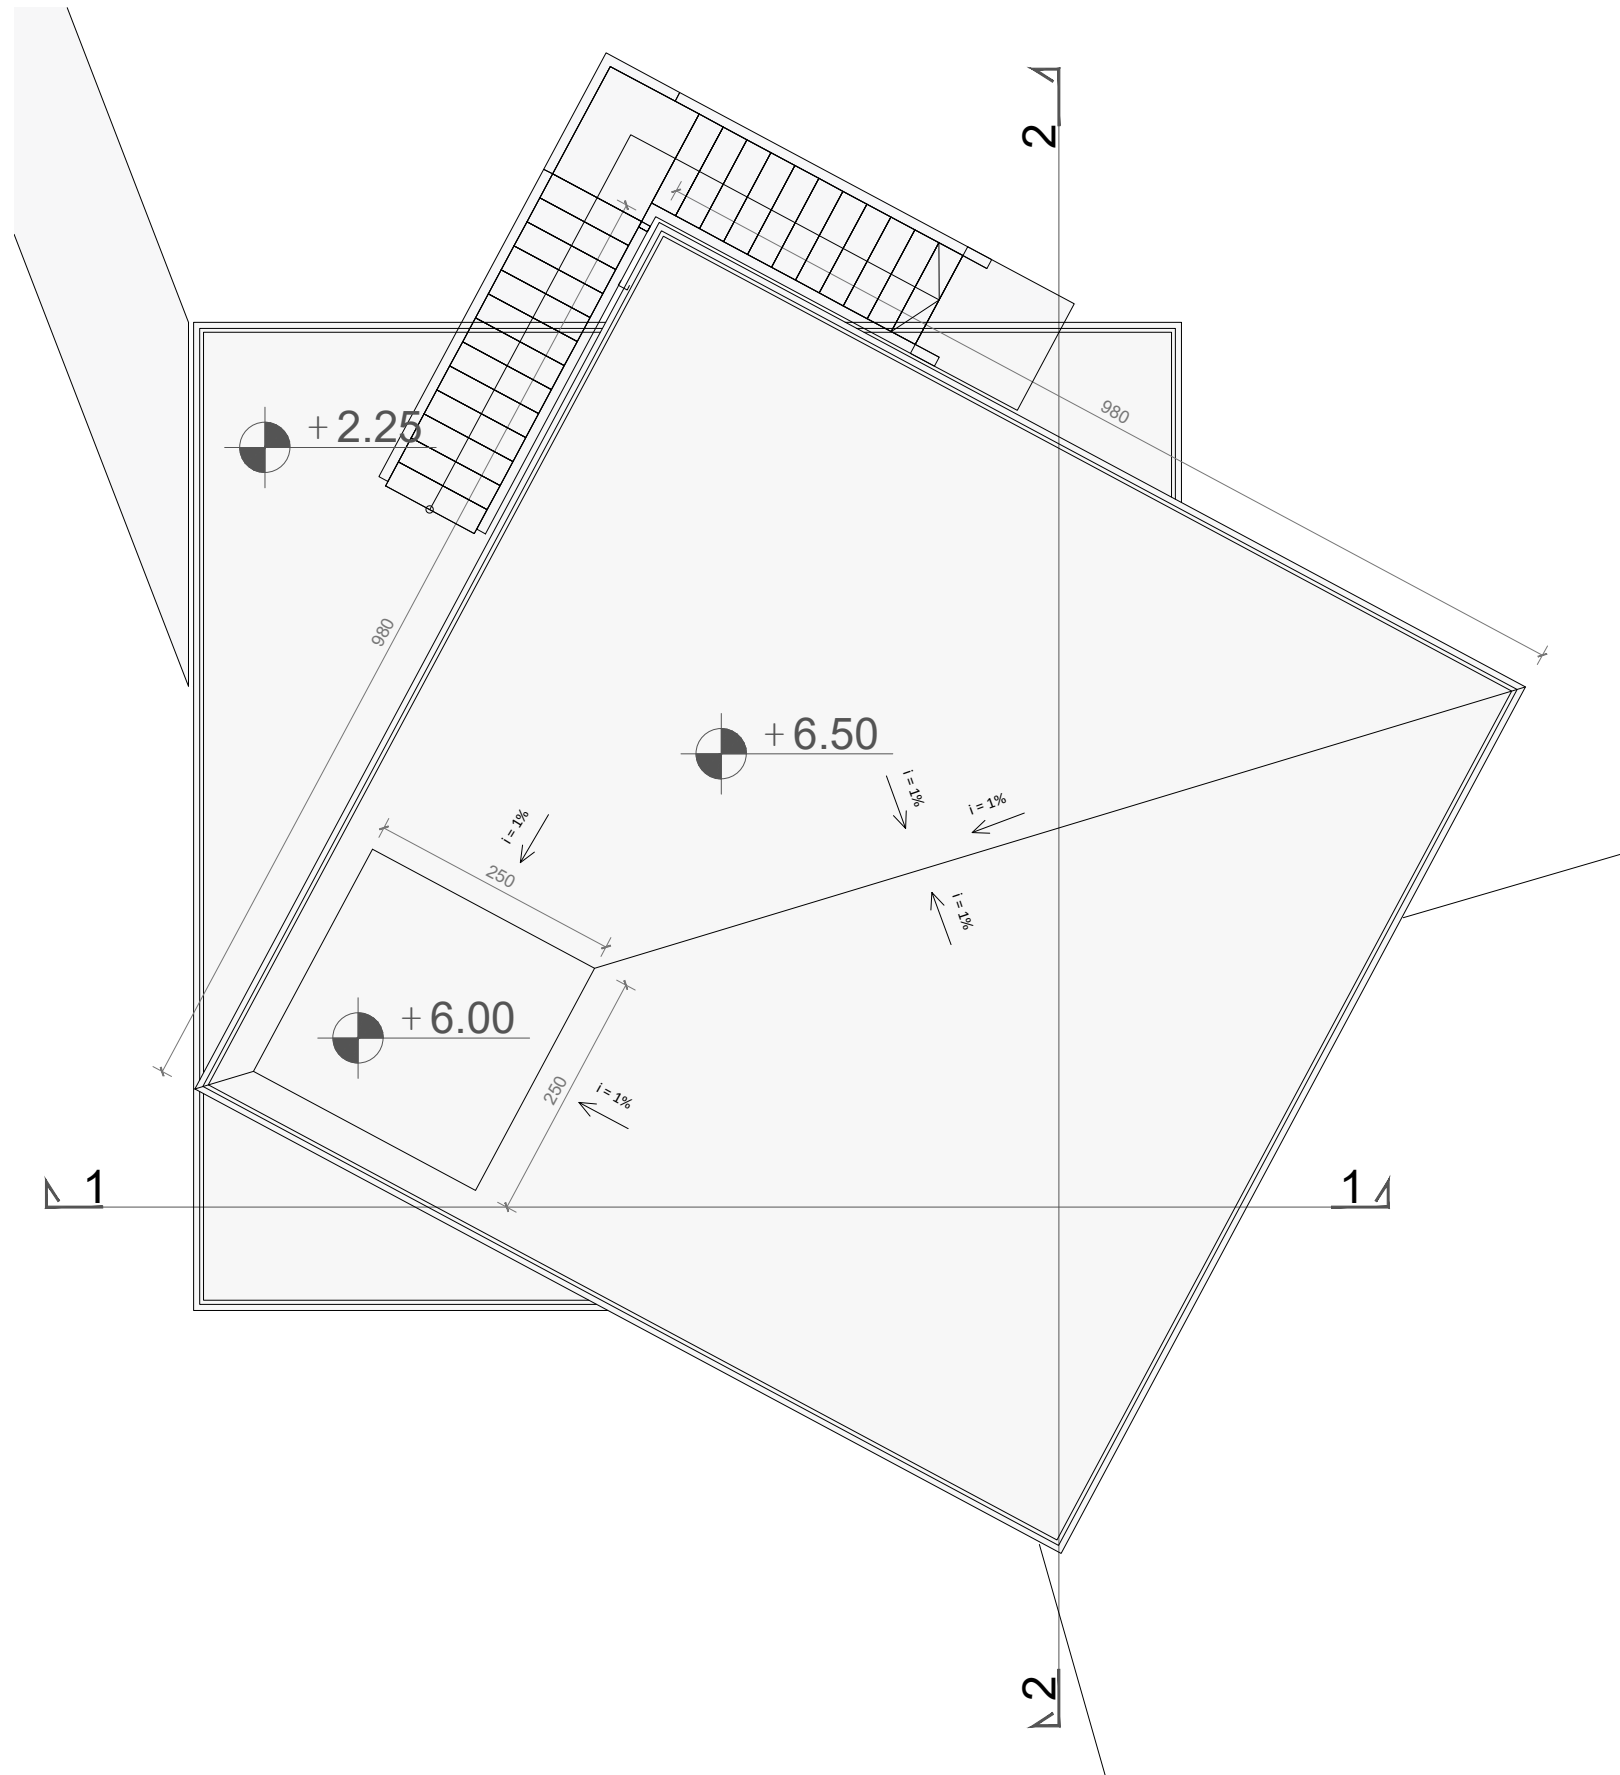


# QENDRA PIRAMIDA



logo	Pyramid of Tirana	 Albanian-American Development Foundation	 BASHKIA TIRANË
------	-------------------	--	--

tel: +355 23 34 45 305  
email: example123@gmail.com  
website: www.example123.com

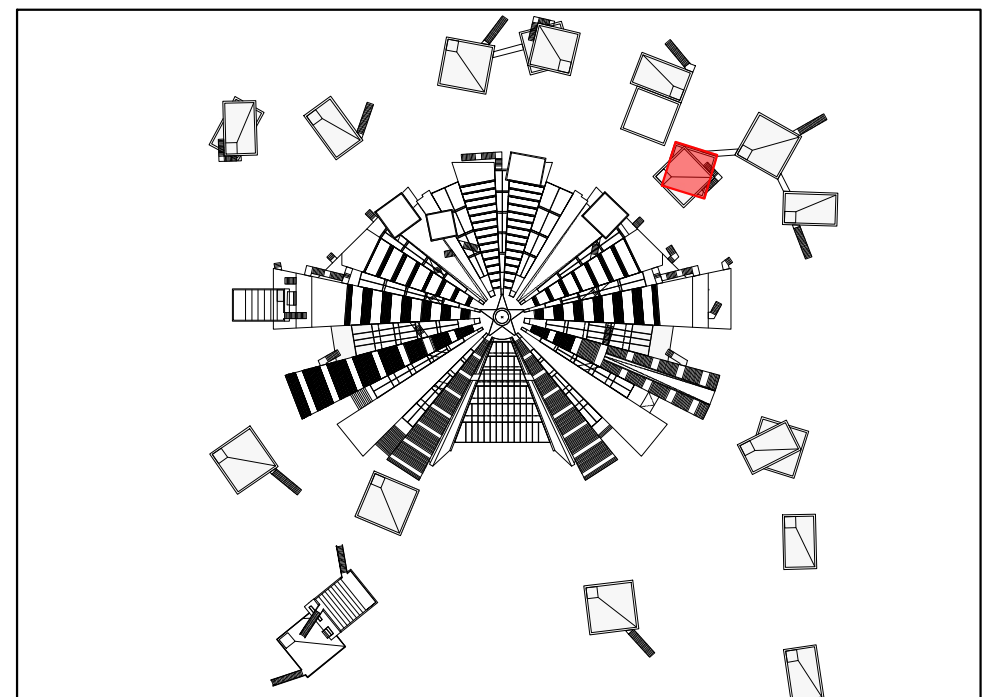

## BE 10

sipërfaqe: 96.1 m2


kati: 0

shkalla: 1:75




# Prerja 1-1

shkalla 1:100

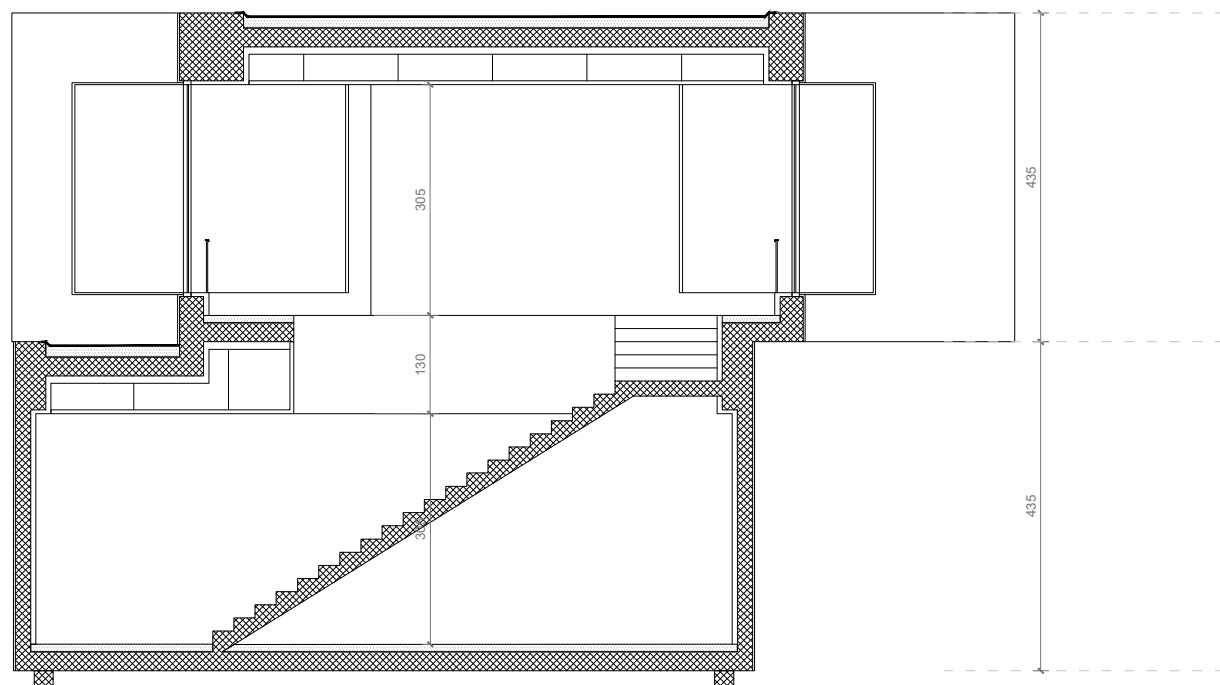


# Prerja 2-2

shkalla 1:100

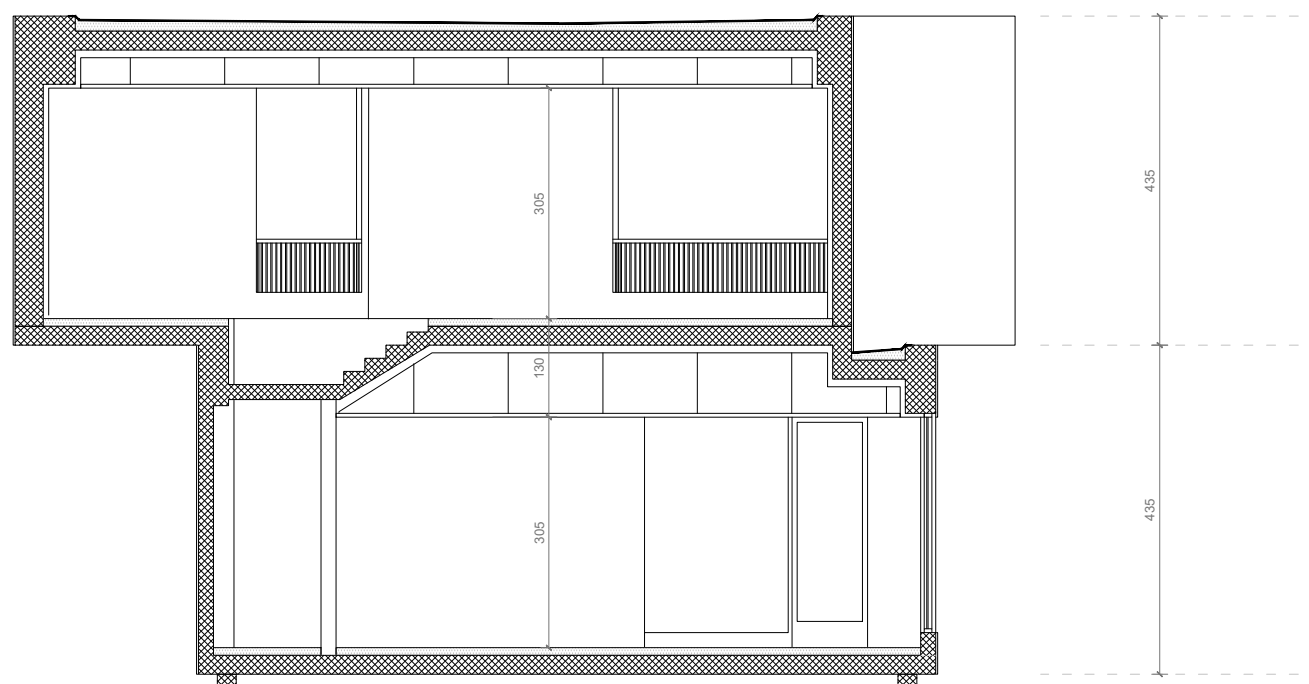

# QENDRA PIRAMIDA

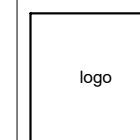

Pyramid of Tirana



Albanian-American  
Development  
Foundation




BASHKIA  
TIRANË

tel: +355 23 34 45 305

email: [example123@gmail.com](mailto:example123@gmail.com)

website: [www.example123.com](http://www.example123.com)

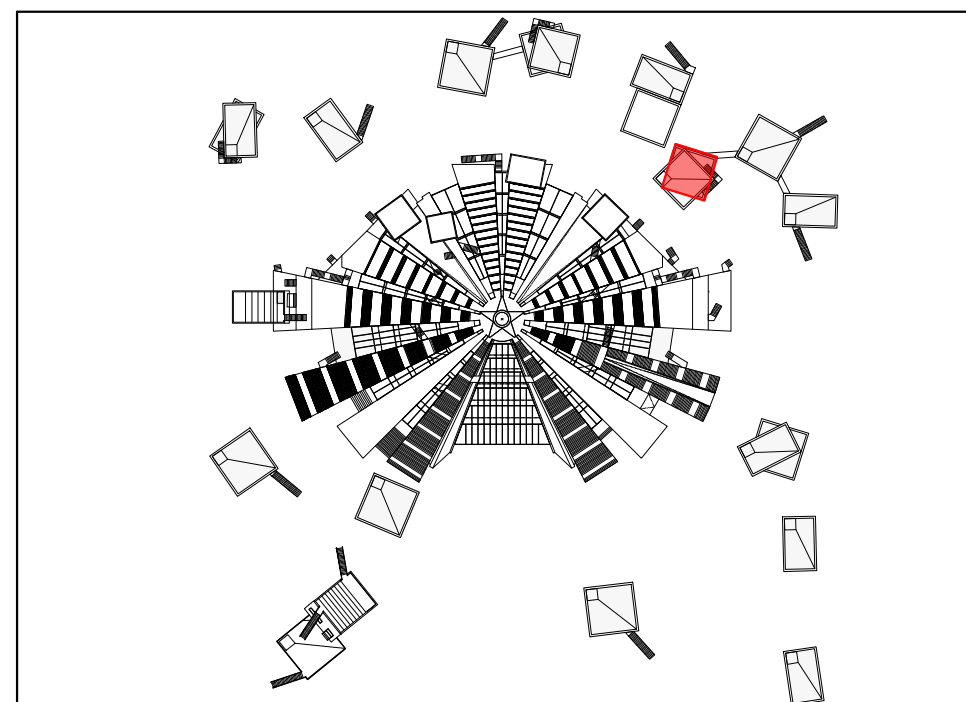

# BE 10

sipërfaqe: 192.2 m<sup>2</sup>


kati: 0

shkalla: 1:100

## Fasada veriore

shkalla 1:150


Lower Box

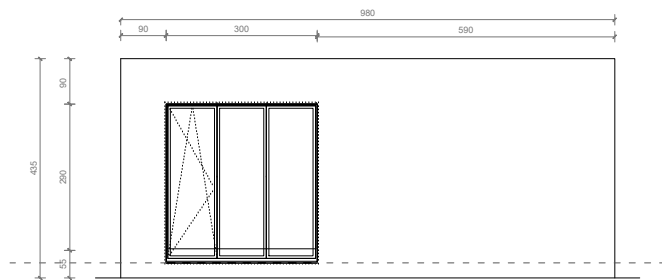

## Fasada verilindore

shkalla 1:150


Upper Box

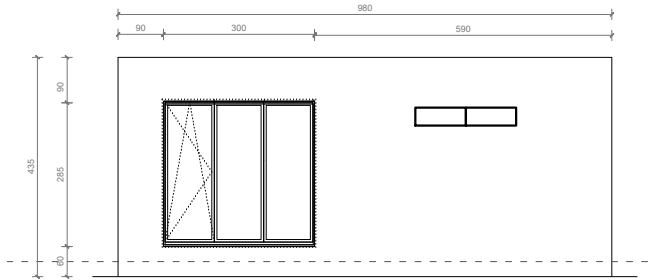

## Fasada perëndimore

shkalla 1:150


Lower Box

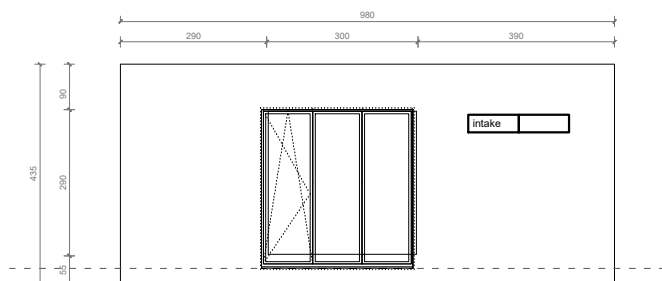

## Fasada veriperëndimore

shkalla 1:150


Upper Box

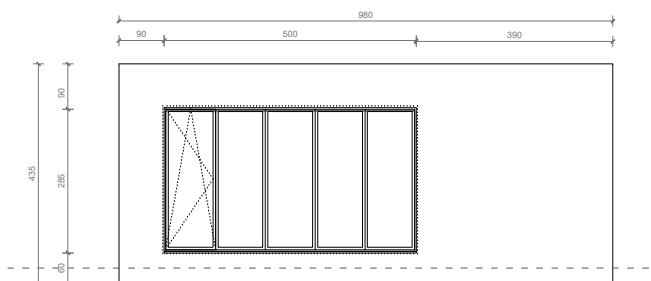

## Fasada jugore

shkalla 1:150


Lower Box

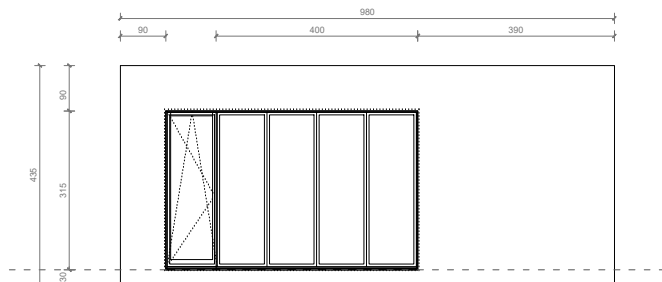

## Fasada juperëndimore

shkalla 1:150


Upper Box

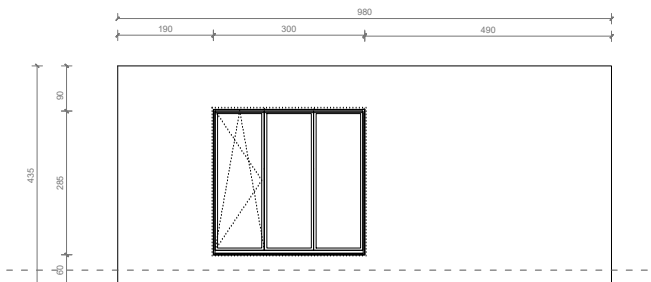

## Fasda linoire

shkalla 1:150


Lower Box

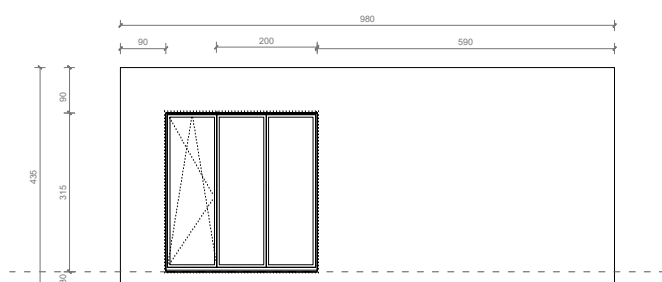

## Fasada juglindore

shkalla 1:150

Upper Box

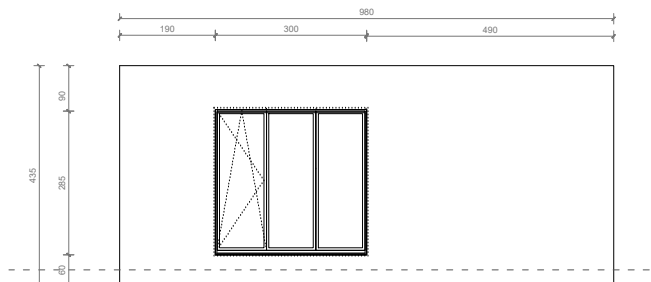


# QENDRA PIRAMIDA



tel: +355 23 34 45 305

email: example123@gmail.com

website: www.example123.com

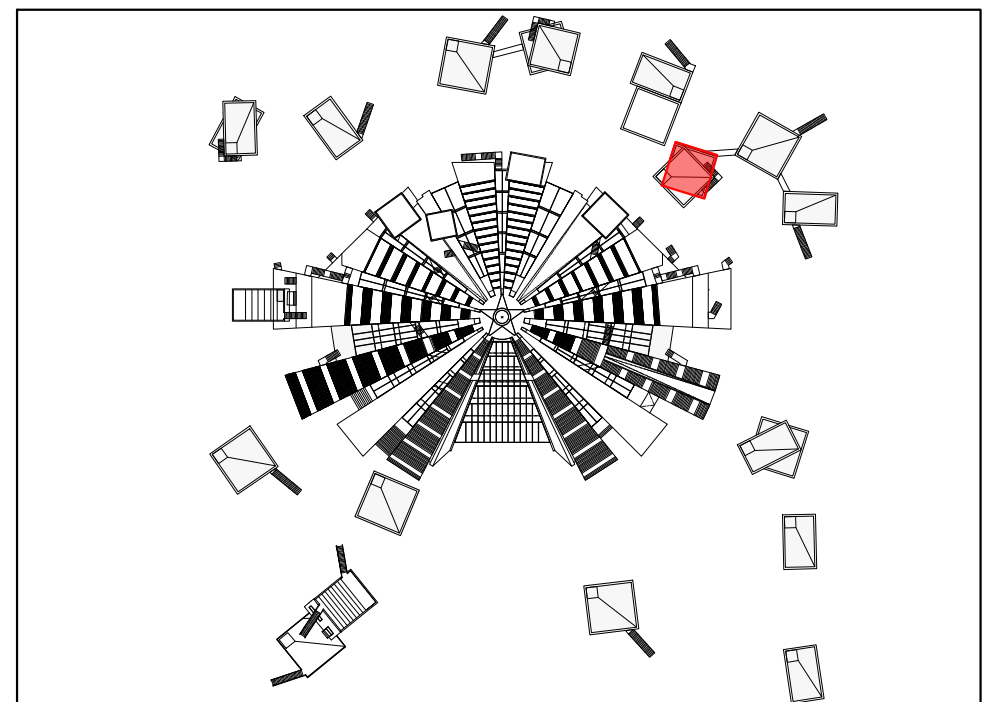

## BE 10


sipërfaqe: 192.2 m<sup>2</sup>

kati: 0

shkalla: 1:150

# Plani perdhe i instalimeve elektrike

shkalla 1:75

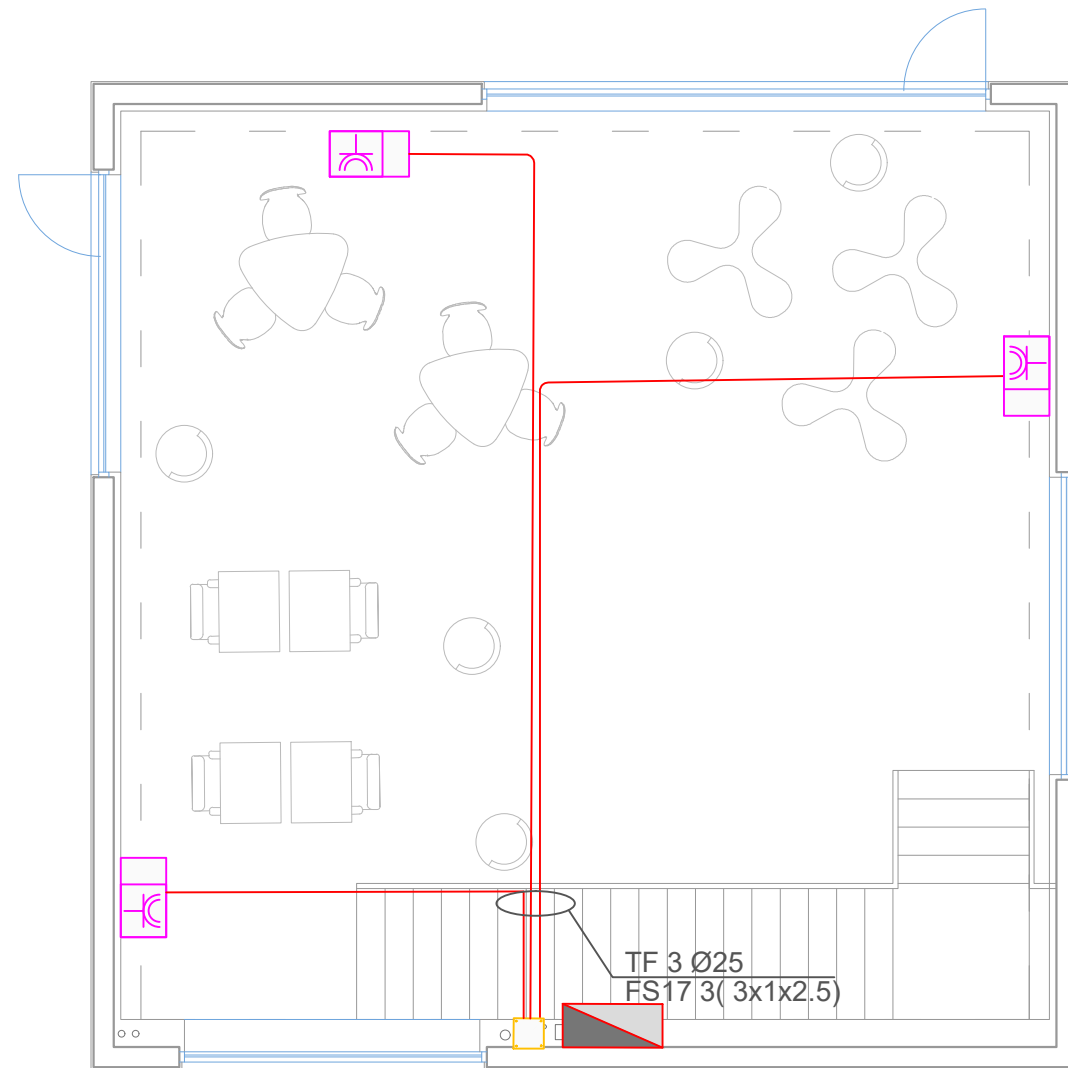


LEGJENDA	LEGEND
	Kuadri elektrik Flush Mounting modular Enclosures IP40
	Kuti shperndarese per instalim te jashtem C-IP55 Junction Box C-IP55
	Kuti 3 module Modular Box for Device 3 modules
	Prize universale 10/16A nga rrjeti Socket 10/16A
	Torrete ne Dysheme 24 module Floor Mount Turret 24 module
	Torrete ne Dysheme 12 module Floor Mount Turret 12 module
	Post pune WorkStation
	Dalje Fuqie Power Supply

# QENDRA PIRAMIDA



logo	Pyramid of Tirana	Albanian-American Development Foundation	BASHKIA TIRANË
------	-------------------	--	----------------

tel: +355 23 34 45 305  
 email: example123@gmail.com  
 website: www.example123.com

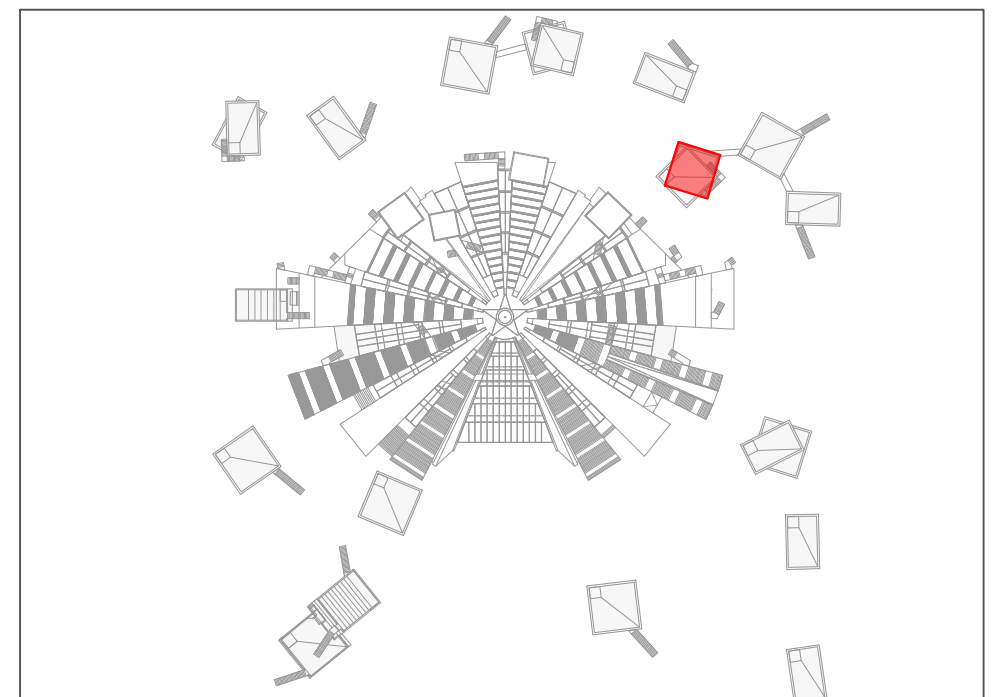

## BE 10

sipërfaqe: 96.1 m2


kati: 0

shkalla: 1:75



# Plani i katit te pare i instalimeve elektrike

shkalla 1:75

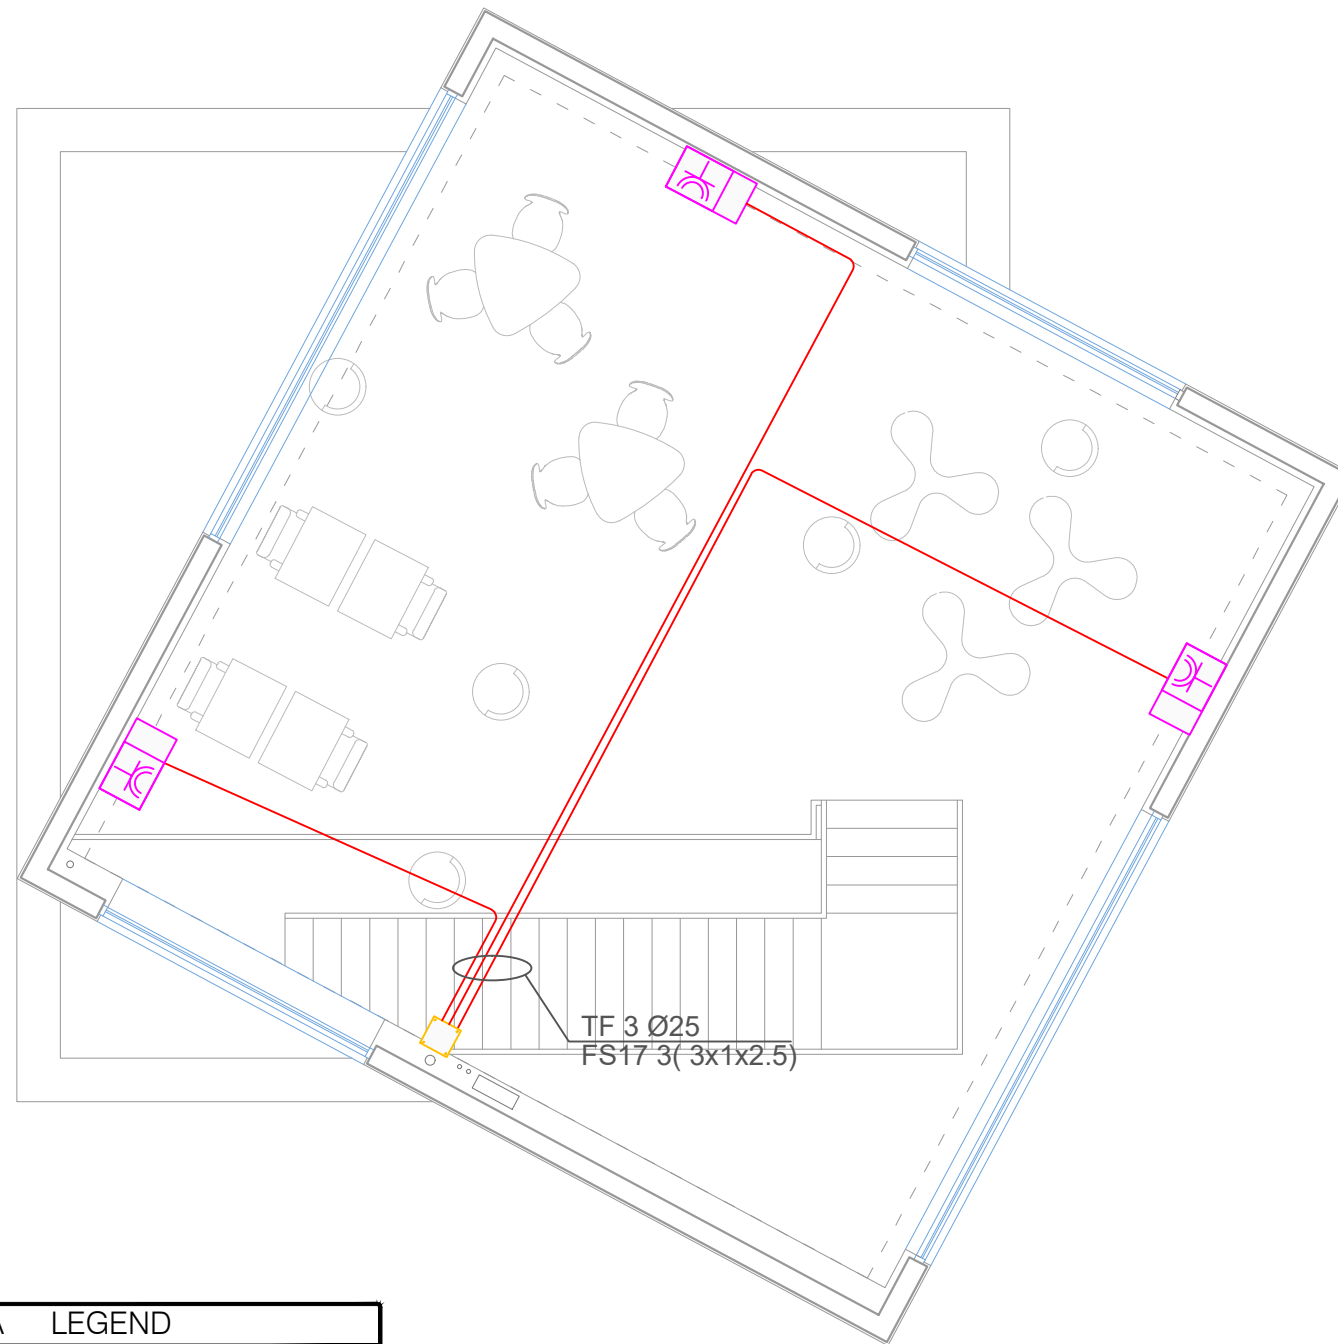


TF 3 Ø25  
FS17 3(3x1x2.5)

LEGJENDA	LEGEND
	Kuadri elektrik Flush Mounting modular Enclosures IP40
	Kuti shperndarese per instalim te jashtem C-IP55 Junction Box C-IP55
	Kuti 3 module Modular Box for Device 3 modules
	Prize universale 10/16A nga rrjeti Socket 10/16A
	Torrete ne Dysheme 24 module Floor Mount Turret 24 module
	Torrete ne Dysheme 12 module Floor Mount Turret 12 module
	Post pune WorkStation
	Dalje Fuqie Power Supply

# QENDRA PIRAMIDA




logo	Pyramid of Tirana	Albanian-American Development Foundation	BASHKIA TIRANË
tel: +355 23 34 45 305			
email: example123@gmail.com			
website: www.example123.com			

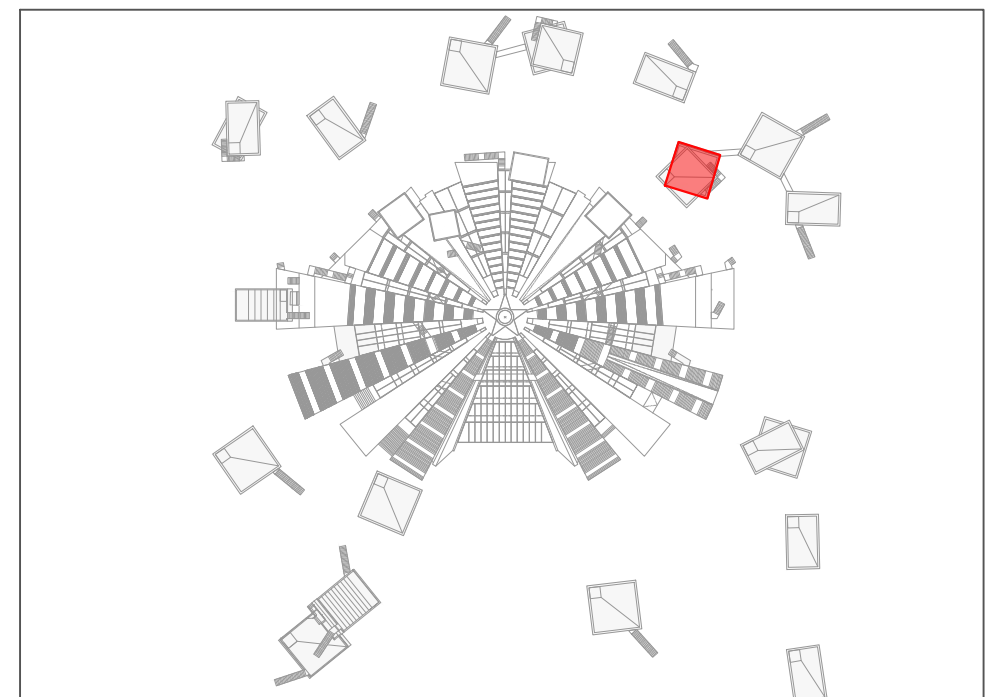

**BE 10**  
sipërfaqe: 96.1 m2  
kati: 1  
shkalla: 1:75


# Plani HVAC

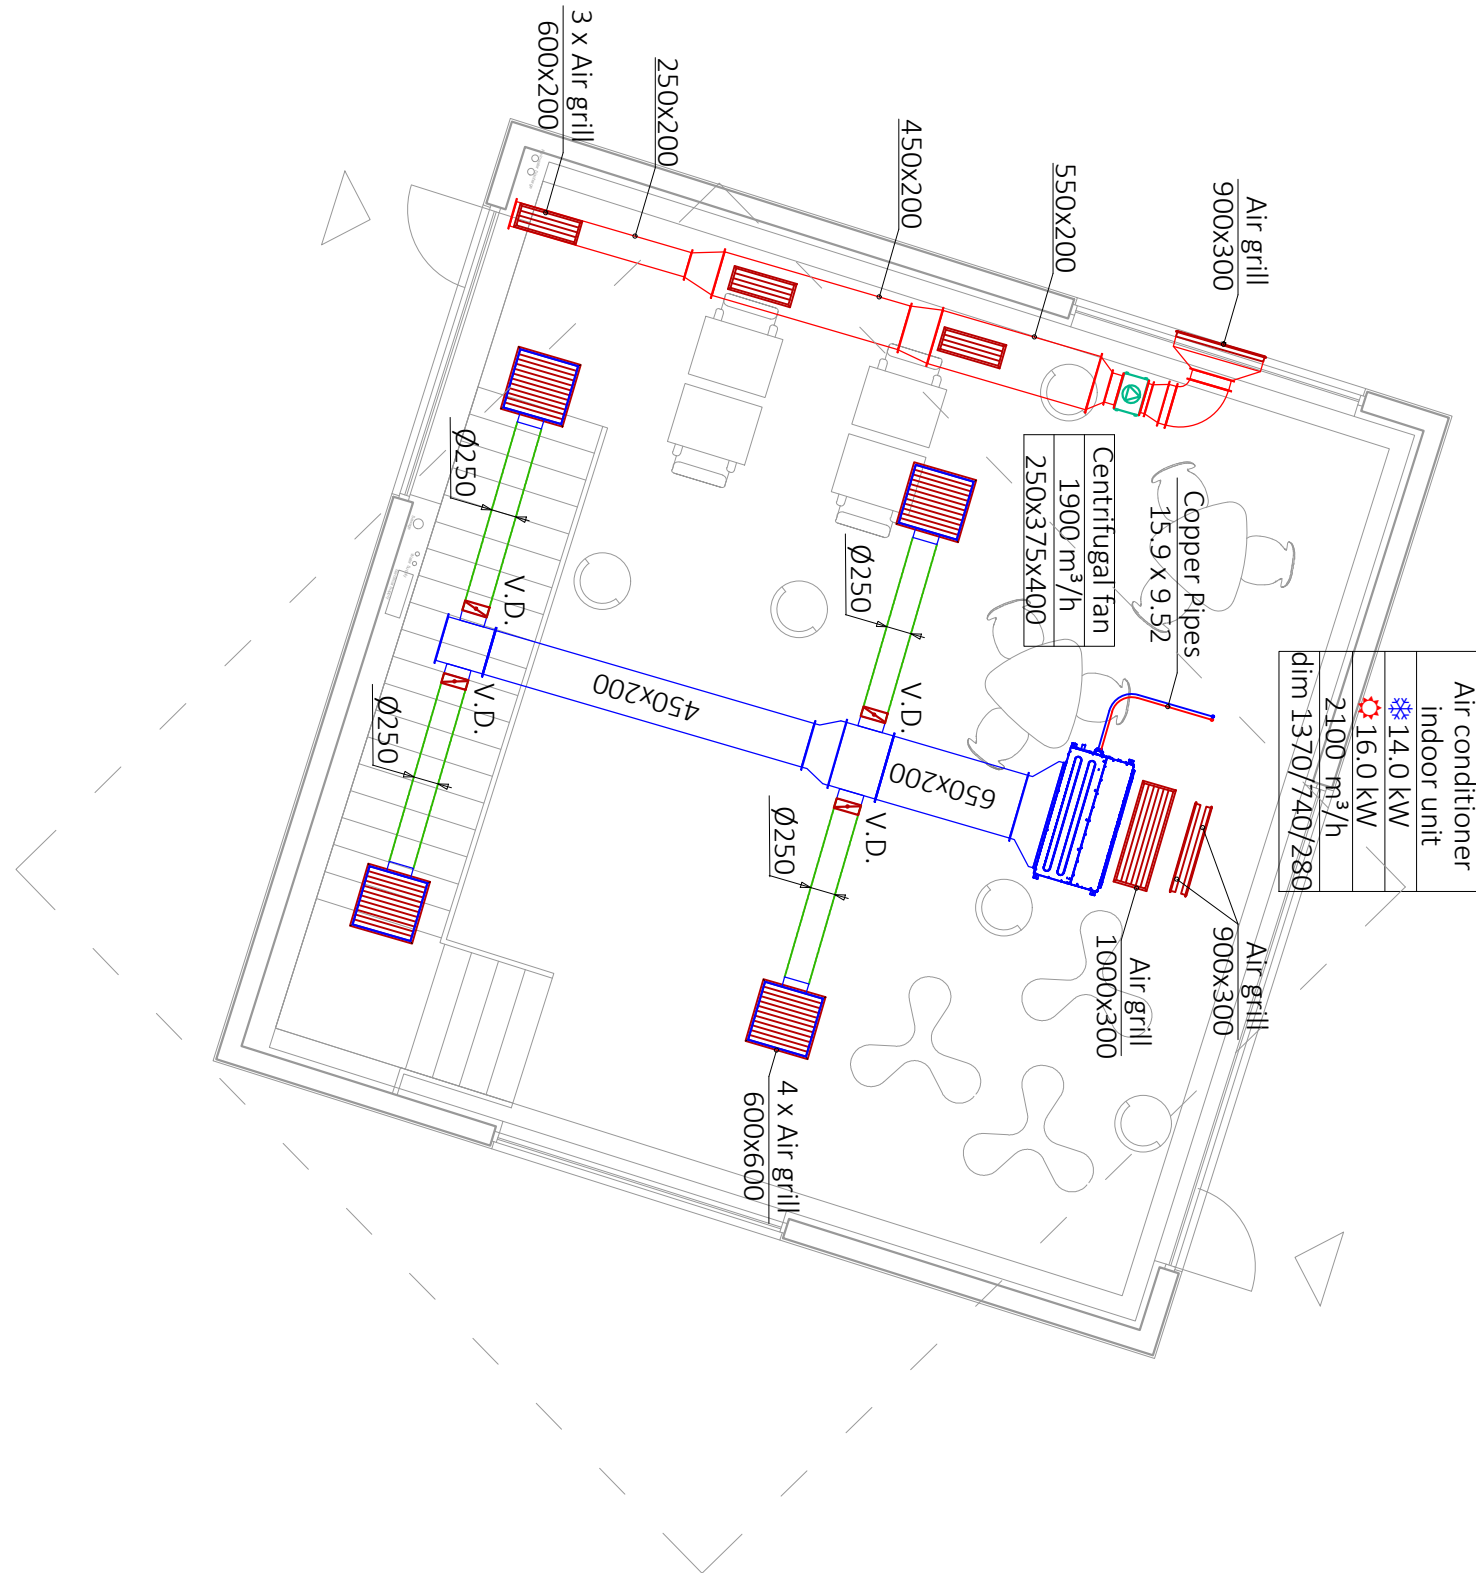

# QENDRA PIRAMIDA




logo	Pyramid of Tirana	 Albanian-American Development Foundation	 BASHKIA TIRANË
tel: +355 23 34 45 305 email: example123@gmail.com website: www.example123.com			

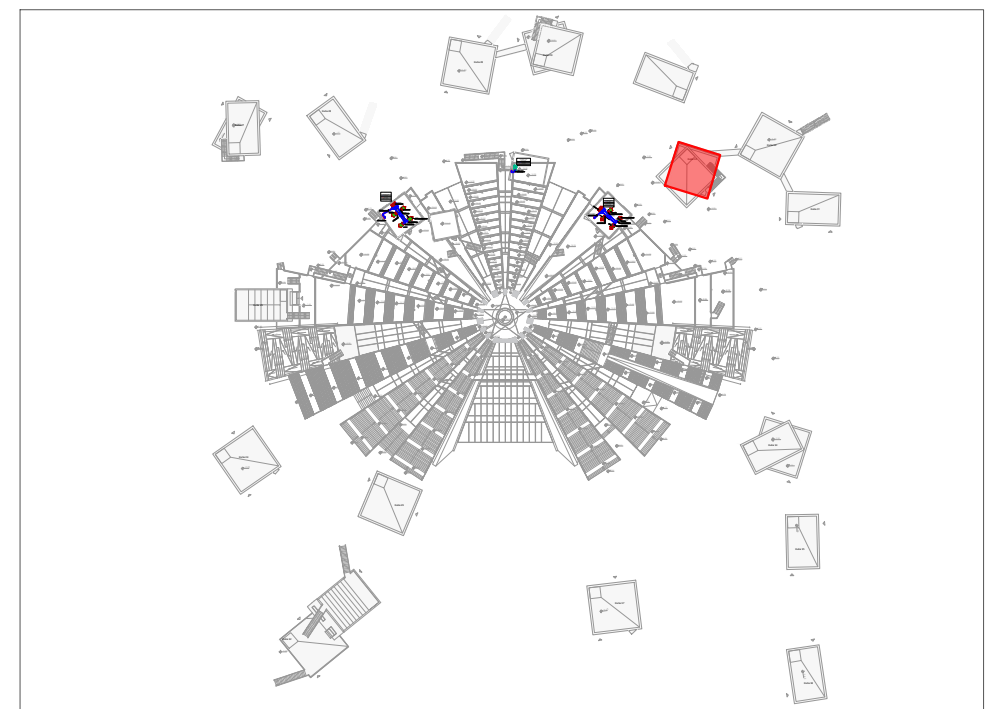

**BE 10**  
 sipërfaqja: 96.1 m2  
 kati: 0  
 shkalla: 1:75




# Plani HVAC

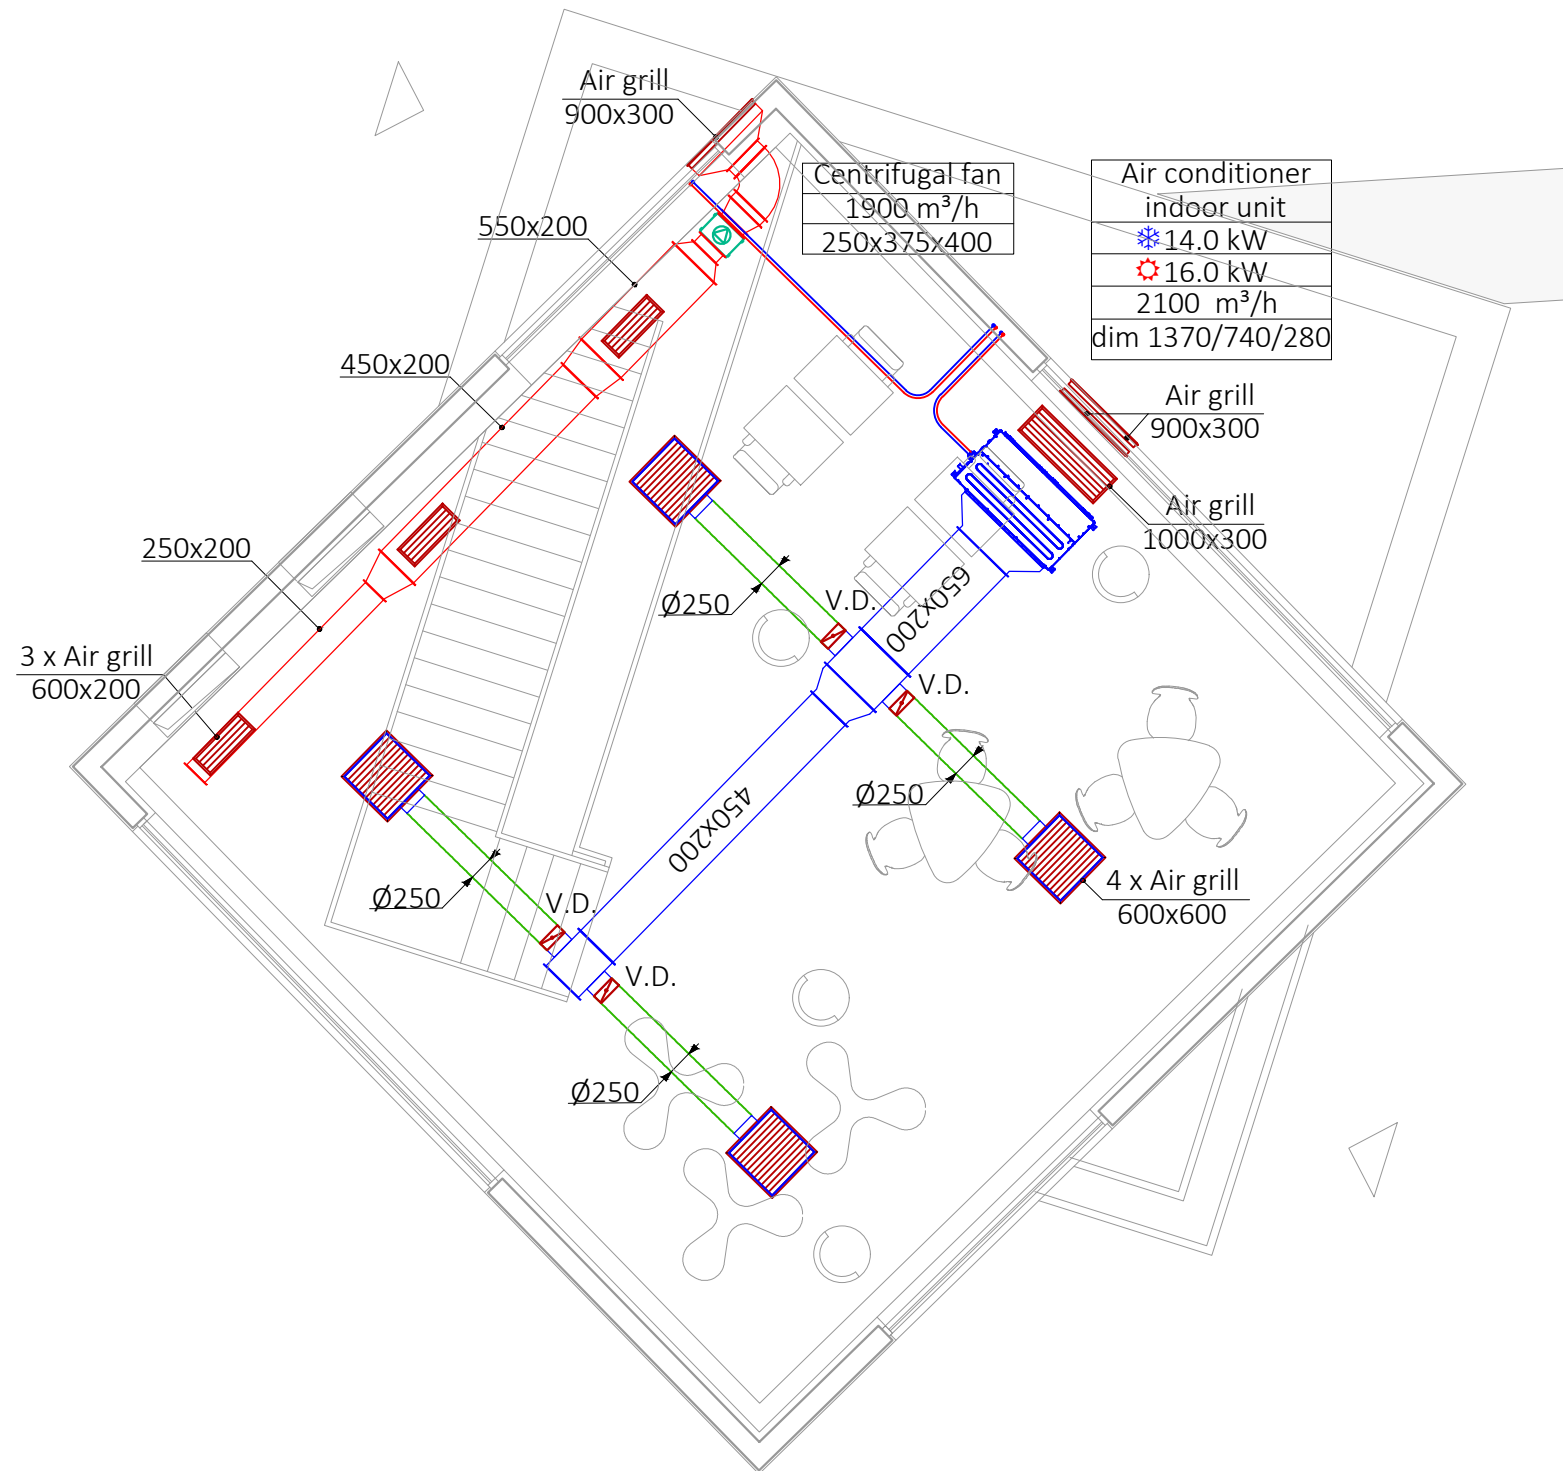

# QENDRA PIRAMIDA



logo	Pyramid of Tirana	 Albanian-American Development Foundation	 BASHKIA TIRANË
tel: +355 23 34 45 305 email: example123@gmail.com website: www.example123.com			

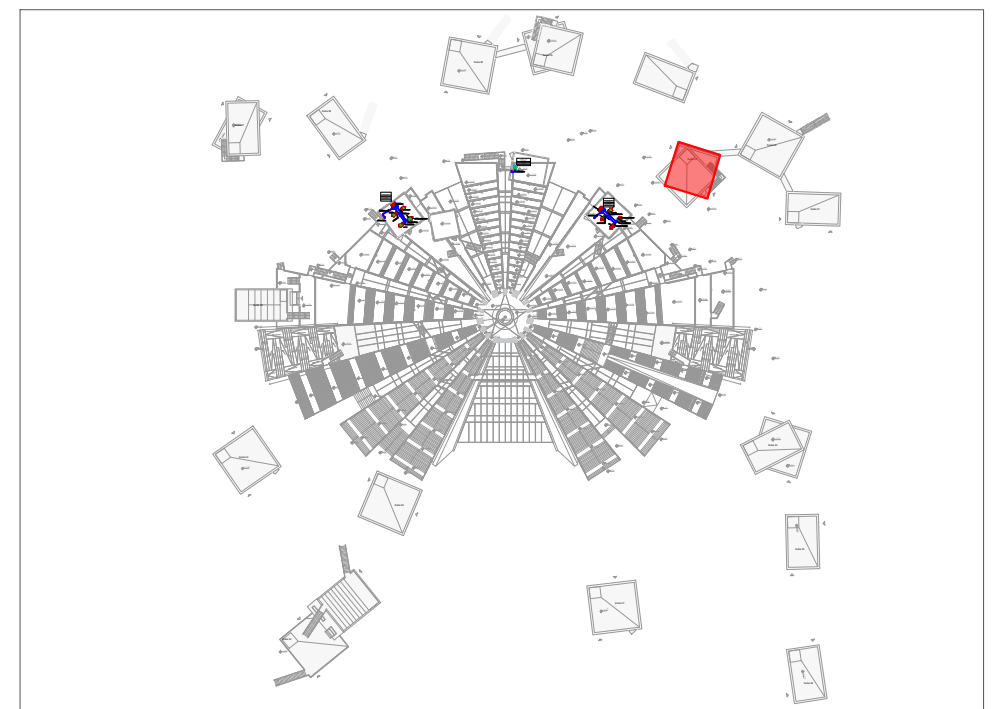

**BE 10**  
 sipërfaqja: 96.1 m2  
 kati: 1  
 shkalla: 1:75